


S:\Projects\Westhaven\Sec 6\WH2373_nata\WH46\X-ESMT.dwg, troy.lamonts 04/15/24 - 8:57 A

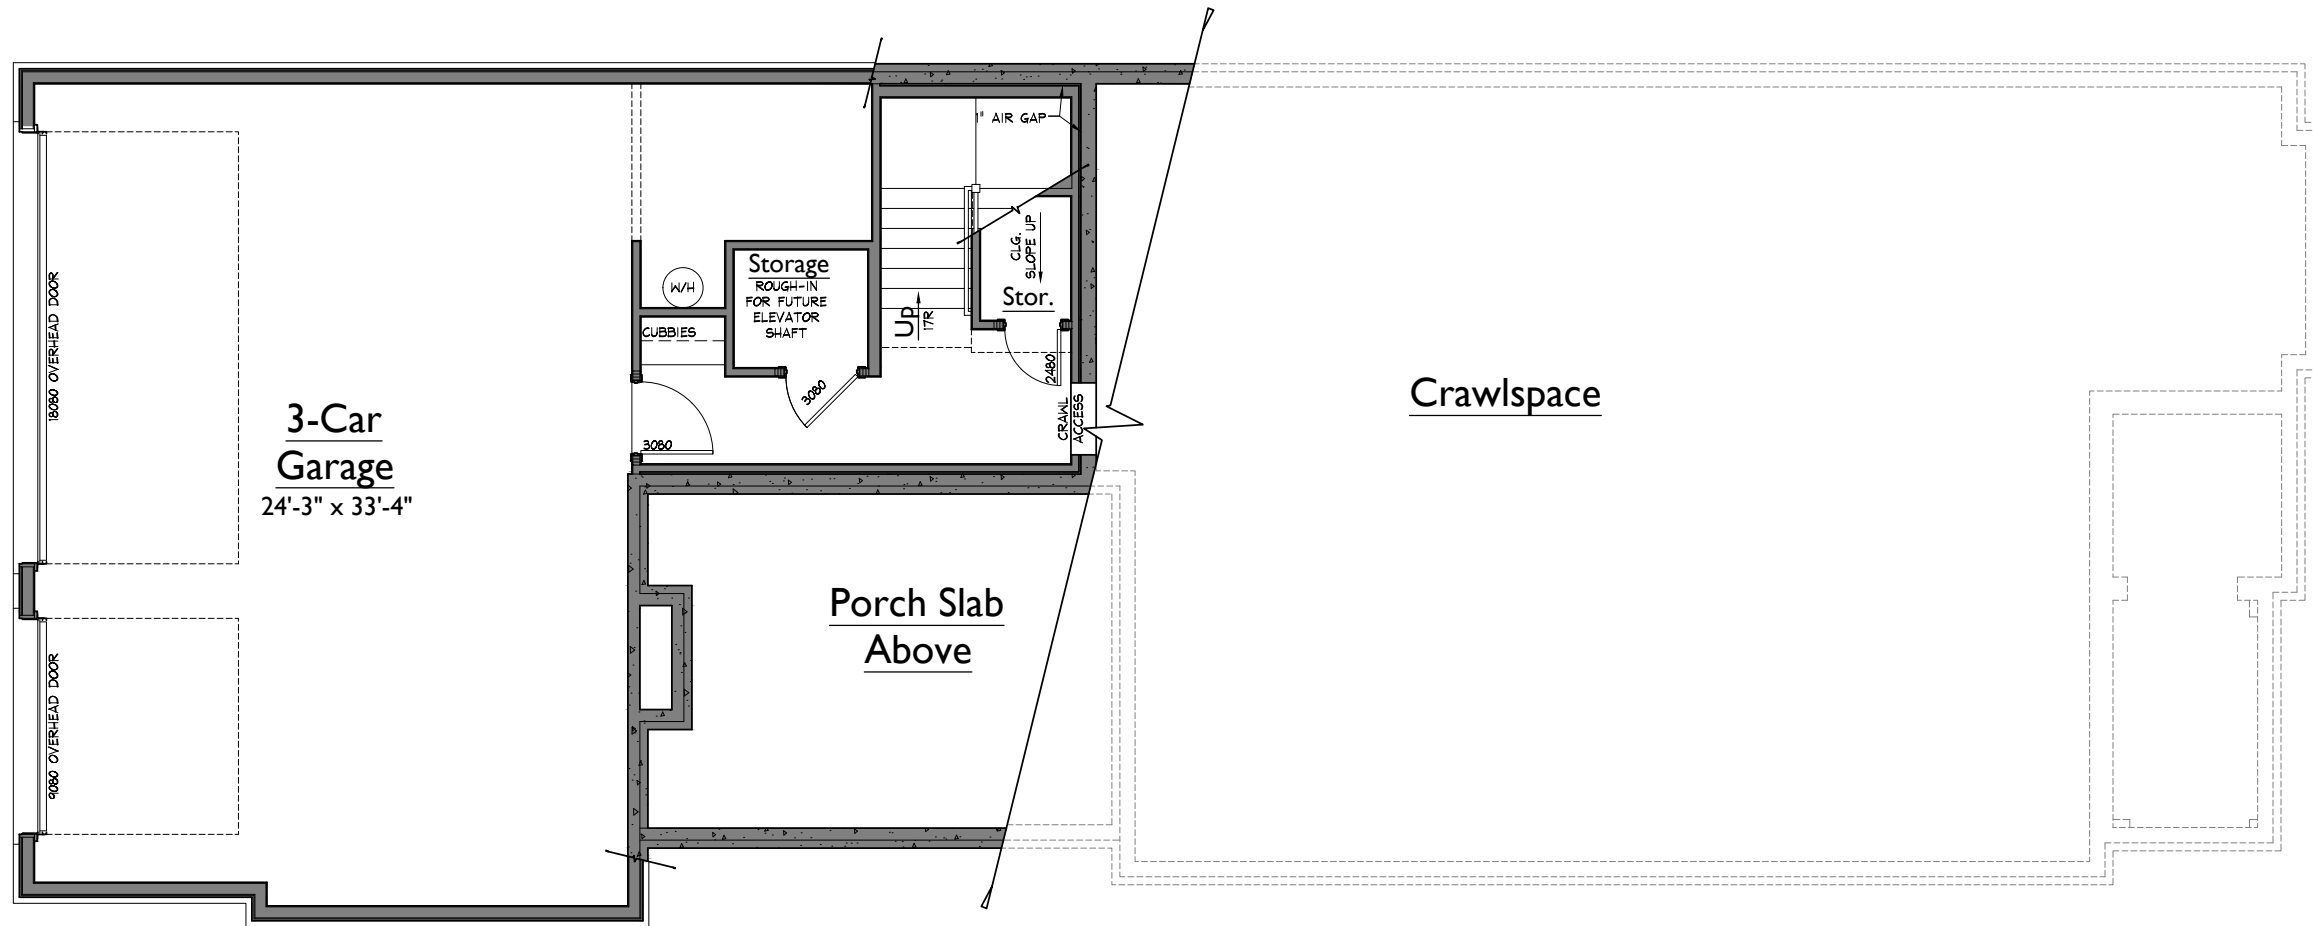

1 BASEMENT FLOOR PLAN
1/8" = 1'-0"

NOTE: ROOMS ON THIS PLAN ARE ANNOTATED WITH SIZES FOR DEPICTIVE PURPOSES ONLY AND MAY VARY DUE TO A NUMBER OF CONDITIONS. ROOM SIZES ARE MEASURED TO FRAMING WHERE WALLS ARE PRESENT. WHERE NO WALLS ARE PRESENT BETWEEN SPACES, ROOMS AS SIZED MAY OVERLAP SLIGHTLY OR NOT TOUCH.




WESTHAVEN LOT 2373
3008 ELIOT ROAD
NATASHA 46'
WH2373_nataWH46
LAST CHECKED: 01.12.2024 CTT

ISSUE DATE:	
	13 DEC 2023 - CTT
	28 DEC 2023 - CTT
P	22 JAN 2024 - CTT
1	25 JAN 2024 - CTT
2	25 MAR 2024 - CTT
3	15 APR 2024 - CTT

A0
BASEMENT FLOOR PLAN

04/15/24 8:57a
WH2373 - REV3

AREAS			
HEATED LIVING	BASEMENT	260	4635
	FIRST FLOOR	2799	
	SECOND FLOOR	1576	
	TOTAL HEATED LIVING	4635	
UNFIN. LIVING	UNFIN. BASEMENT	0	4635
	UNFIN. FIRST FLOOR	0	
	UNFIN. SECOND FLOOR	0	
	TOTAL UNFIN. LIVING	0	
MECH./STOR/OTHER	UNFIN. STORAGE	0	6057
	GARAGE	991	
	COVERED ENTRY	135	
	COVERED PORCHES	296	
	TOTAL OTHER	1422	
B	LAST CHECKED: 12.28.2023		

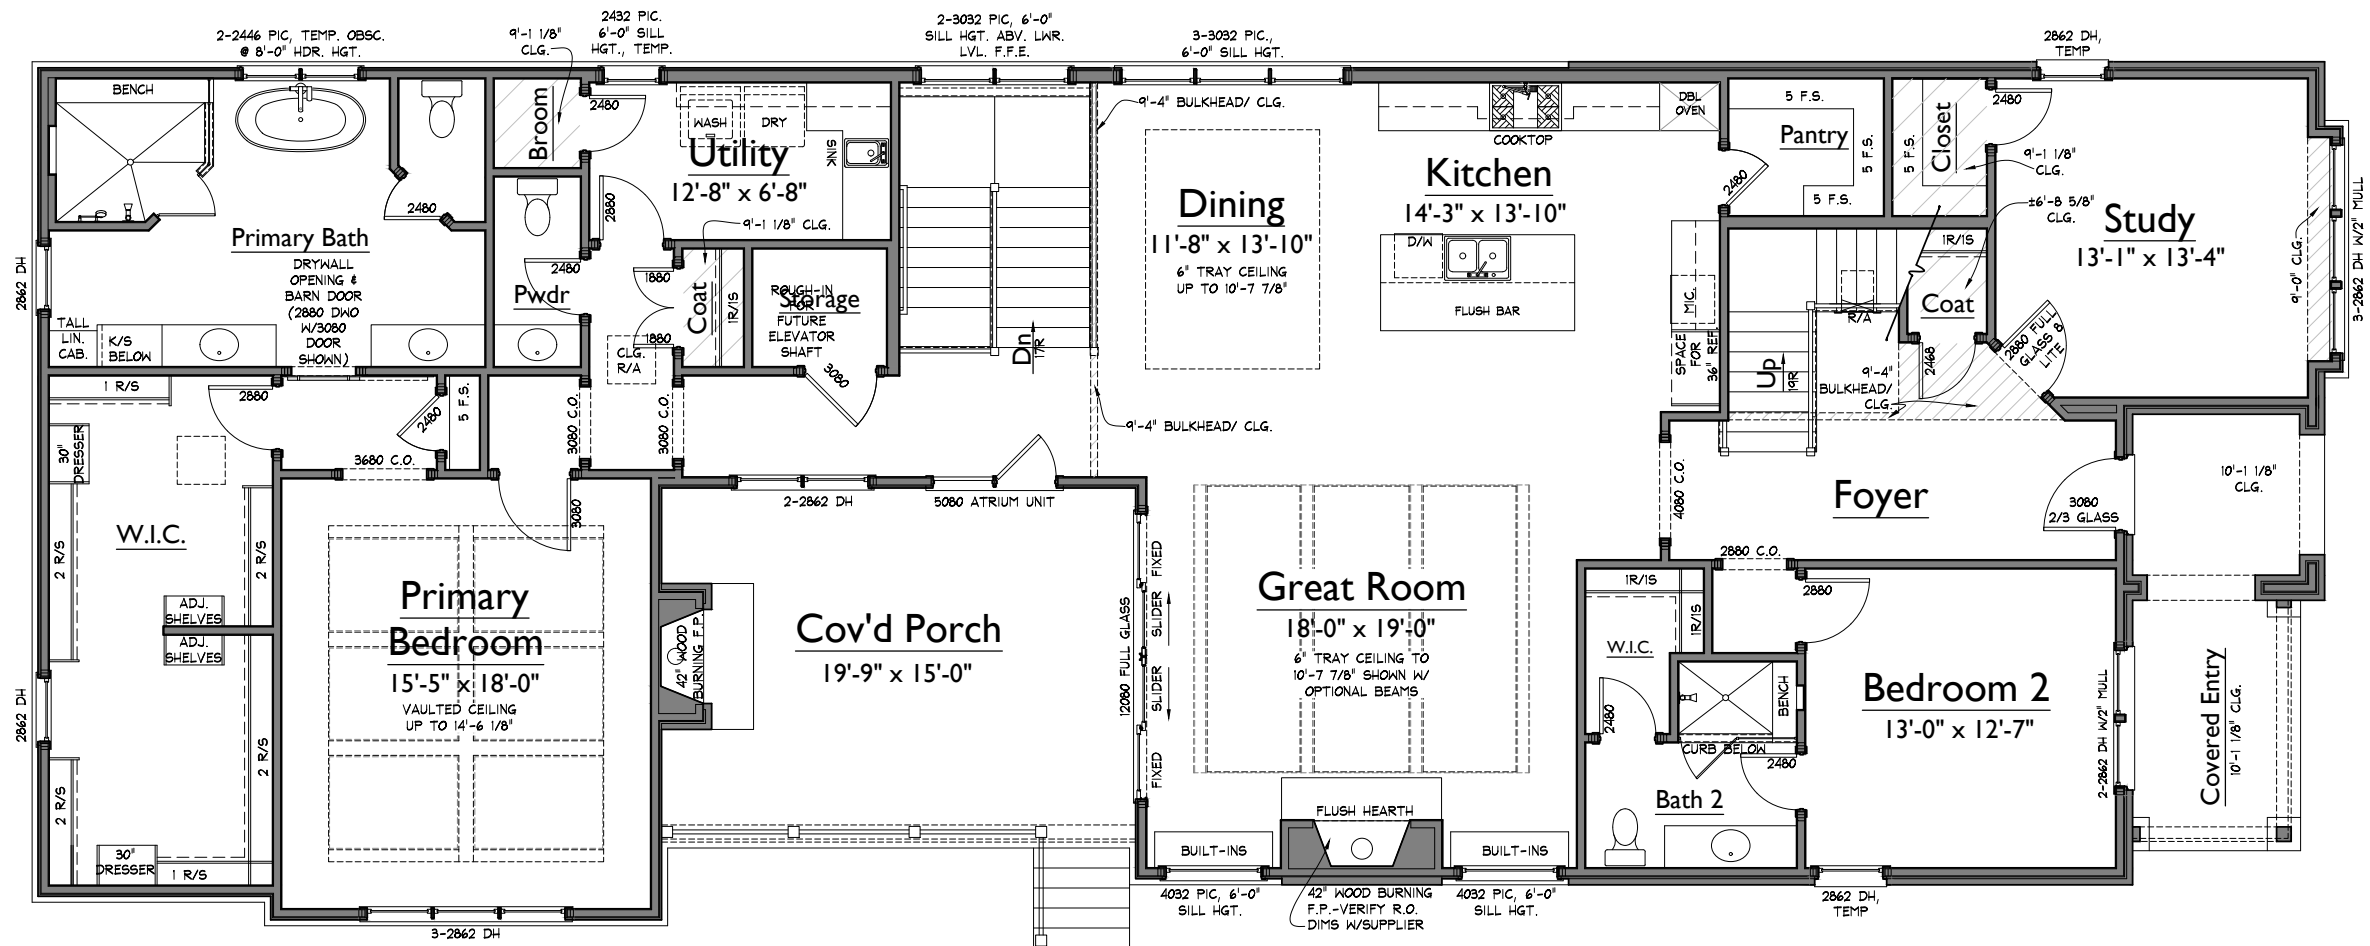

1 LOWER LEVEL FLOOR PLAN
1/8" = 1'-0"

ISSUE DATE:	
	13 DEC 2023 - CTT
	28 DEC 2023 - CTT
P	22 JAN 2024 - CTT
1	25 JAN 2024 - CTT
2	25 MAR 2024 - CTT
3	15 APR 2024 - CTT

A1

LOWER LEVEL FLOOR PLAN

S:\Projects\Westhaven\Sec 61\WH2373_nataWH46\FPD.dwg Troy Jarrett 04/15/24 - 8:57 A

NOTE: ROOMS ON THIS PLAN ARE ANNOTATED WITH SIZES FOR DEPICTIVE PURPOSES ONLY AND MAY VARY DUE TO A NUMBER OF CONDITIONS. ROOM SIZES ARE MEASURED TO FRAMING WHERE WALLS ARE PRESENT. WHERE NO WALLS ARE PRESENT BETWEEN SPACES, ROOMS AS SIZED MAY OVERLAP SLIGHTLY OR NOT TOUCH.

WESTHAVEN LOT 2373
3008 ELIOT ROAD
NATASHA 46'
WH2373_nataWH46


LAST CHECKED: 12.28.2023 CTT

ISSUE DATE:	
	13 DEC 2023 - CTT
	28 DEC 2023 - CTT
P	22 JAN 2024 - CTT
1	25 JAN 2024 - CTT
2	25 MAR 2024 - CTT
3	15 APR 2024 - CTT

A4
ELEVATIONS



1 FRONT ELEVATION WH2373_nataWH46_LFa05-sn
1/8" = 1'-0"

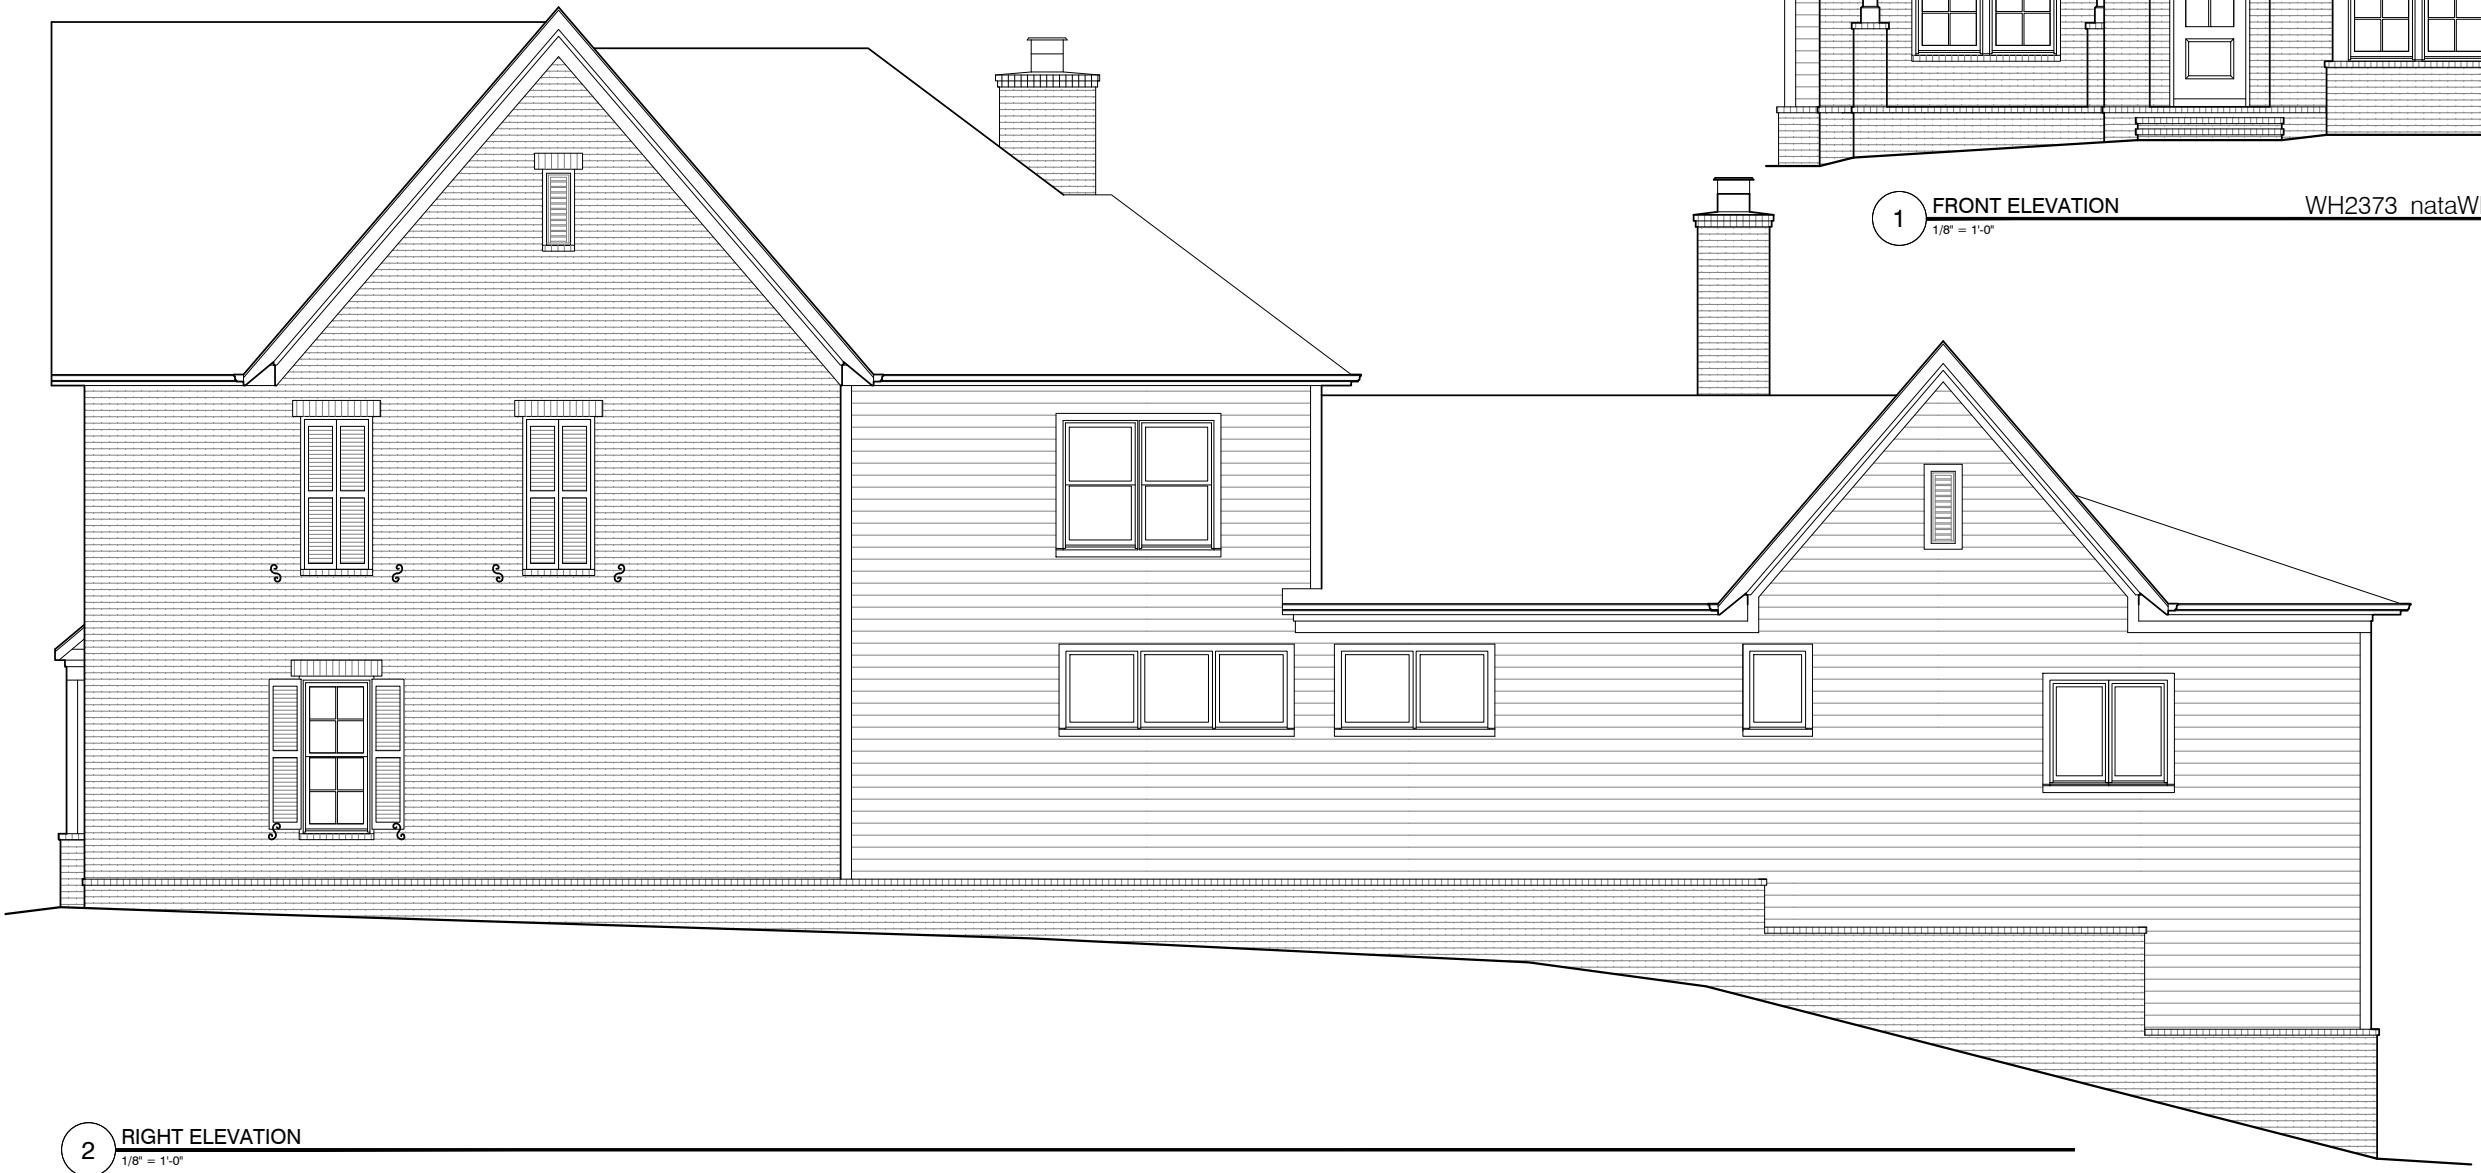

2 RIGHT ELEVATION
1/8" = 1'-0"


WESTHAVEN LOT 2373
3008 ELIOT ROAD
NATASHA 46'

WH2373_nataWH46

LAST CHECKED: 12.28.2023 CTT

ISSUE DATE:	
	13 DEC 2023 - CTT
	28 DEC 2023 - CTT
P	22 JAN 2024 - CTT
1	25 JAN 2024 - CTT
2	25 MAR 2024 - CTT
3	15 APR 2024 - CTT

A5
ELEVATIONS

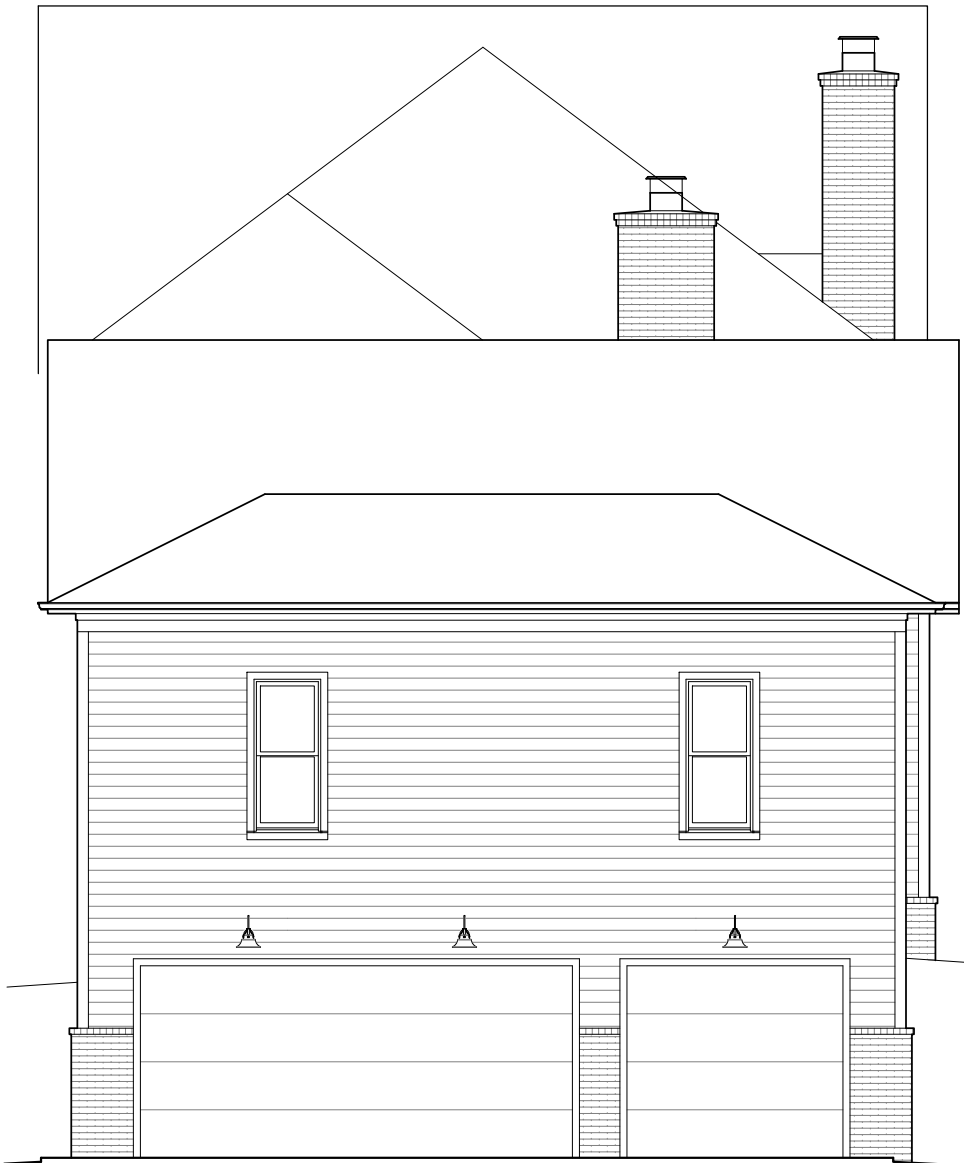

2 REAR ELEVATION
1/8" = 1'-0"



1 LEFT ELEVATION
1/8" = 1'-0"