


ISSUE DATE:	
	04 OCT 2024-NML
1	16 OCT 2024-NML
	18 OCT 2024-NML
2	15 NOV 2024-KJK
3	09 DEC 2024-NML
4	18 DEC 2024-NML

**A1**

**LOWER LEVEL FLOOR PLAN**

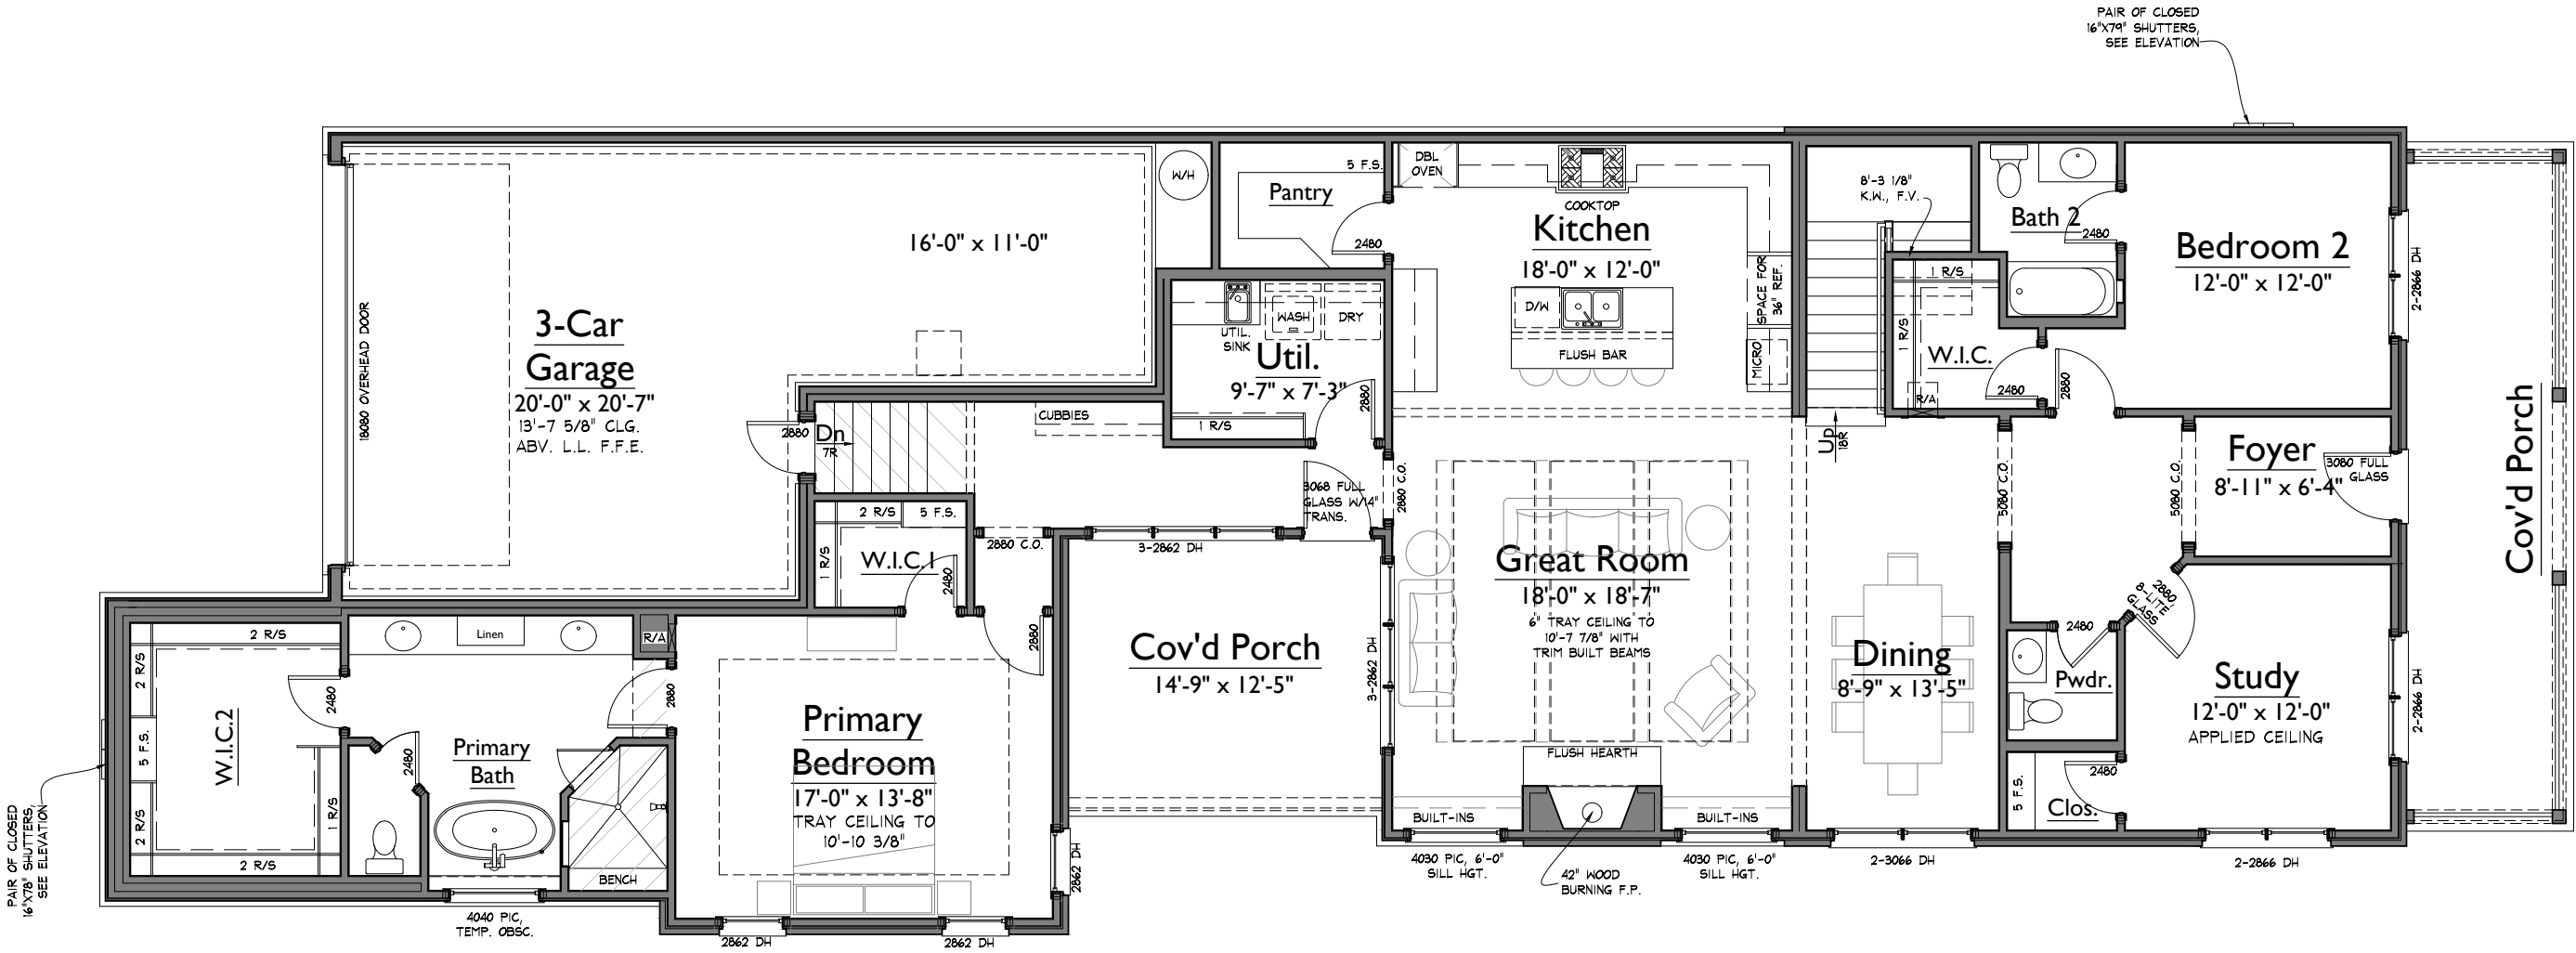


**1 LOWER LEVEL FLOOR PLAN**  
1/8" = 1'-0"

AREAS		
HEATED LIVING		
BASEMENT	0	
FIRST FLOOR	2396	3757
SECOND FLOOR	1361	
TOTAL HEATED LIVING	3757	
UNFIN LIVING		
UNFIN. BASEMENT	0	
UNFIN. FIRST FLOOR	0	3757
UNFIN. SECOND FLOOR	0	
TOTAL UNFIN. LIVING	0	
UNFIN. STORAGE	0	
MEDIA/STORAGE		
GARAGE	642	4806
COVERED ENTRY	232	
COVERED PORCHES	175	
TOTAL OTHER	1049	
LAST CHECKED: 08.05.2024 NML		

NOTE: ROOMS ON THIS PLAN ARE ANNOTATED WITH SIZES FOR DEPICTIVE PURPOSES ONLY AND MAY VARY DUE TO A NUMBER OF CONDITIONS. ROOM SIZES ARE MEASURED TO FRAMING WHERE WALLS ARE PRESENT. WHERE NO WALLS ARE PRESENT BETWEEN SPACES, ROOMS AS SIZED MAY OVERLAP SLIGHTLY OR NOT TOUCH.

S:\Projects\Southvale\See 1\SV031\_camISV46C\FP01.dwg nabahta.lofti 12/18/24 - 2:19 P

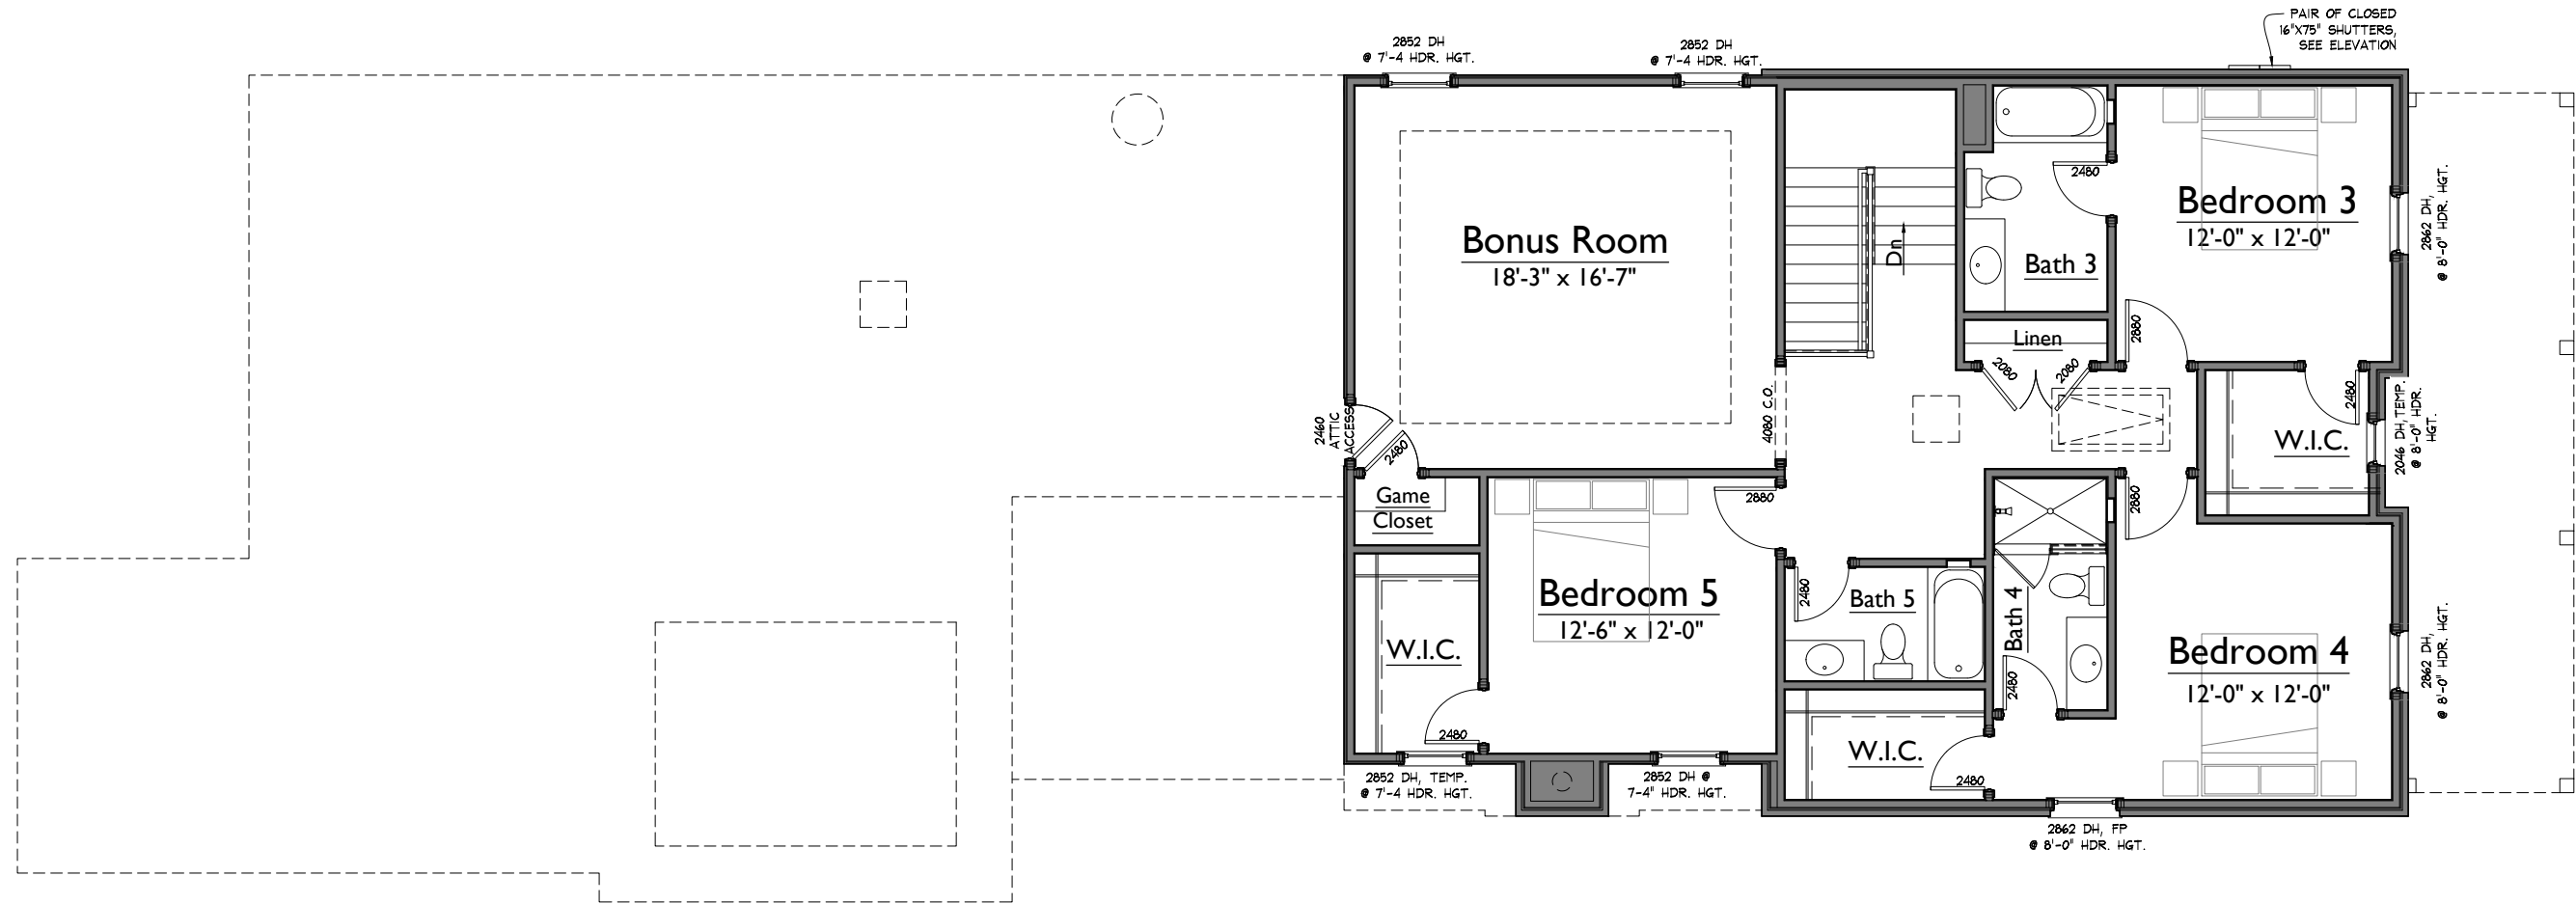

**1** UPPER LEVEL FLOOR PLAN  
1/8" = 1'-0"

ISSUE DATE:	
	04 OCT 2024-NML
1	16 OCT 2024-NML
	18 OCT 2024-NML
2	15 NOV 2024-KJK
3	09 DEC 2024-NML
4	18 DEC 2024-NML

**A2**

UPPER LEVEL FLOOR PLAN

NOTE: ROOMS ON THIS PLAN ARE ANNOTATED WITH SIZES FOR DEPICTIVE PURPOSES ONLY AND MAY VARY DUE TO A NUMBER OF CONDITIONS. ROOM SIZES ARE MEASURED TO FRAMING WHERE WALLS ARE PRESENT. WHERE NO WALLS ARE PRESENT BETWEEN SPACES, ROOMS AS SIZED MAY OVERLAP SLIGHTLY OR NOT TOUCH.



**2 LEFT ELEVATION**  
1/4" = 1'-0"



**1 FRONT ELEVATION**  
1/4" = 1'-0"

**SOUTHVALE LOT 031**  
8001 SOUTHVALE BLVD  
CAMILLE 46'


LAST CHECKED: 10.16.2024 NML

SV031\_camiSV46c


ISSUE DATE:	
	04 OCT 2024-NML
1	16 OCT 2024-NML
	18 OCT 2024-NML
2	15 NOV 2024-KJK
3	09 DEC 2024-NML
4	18 DEC 2024-NML

**A4**  
ELEVATIONS

S:\Projects\Southvale\See 1\SV031\_camiSV46C\BMD1-bc.dwg madsata.tbl 12/18/24 - 2:19 P

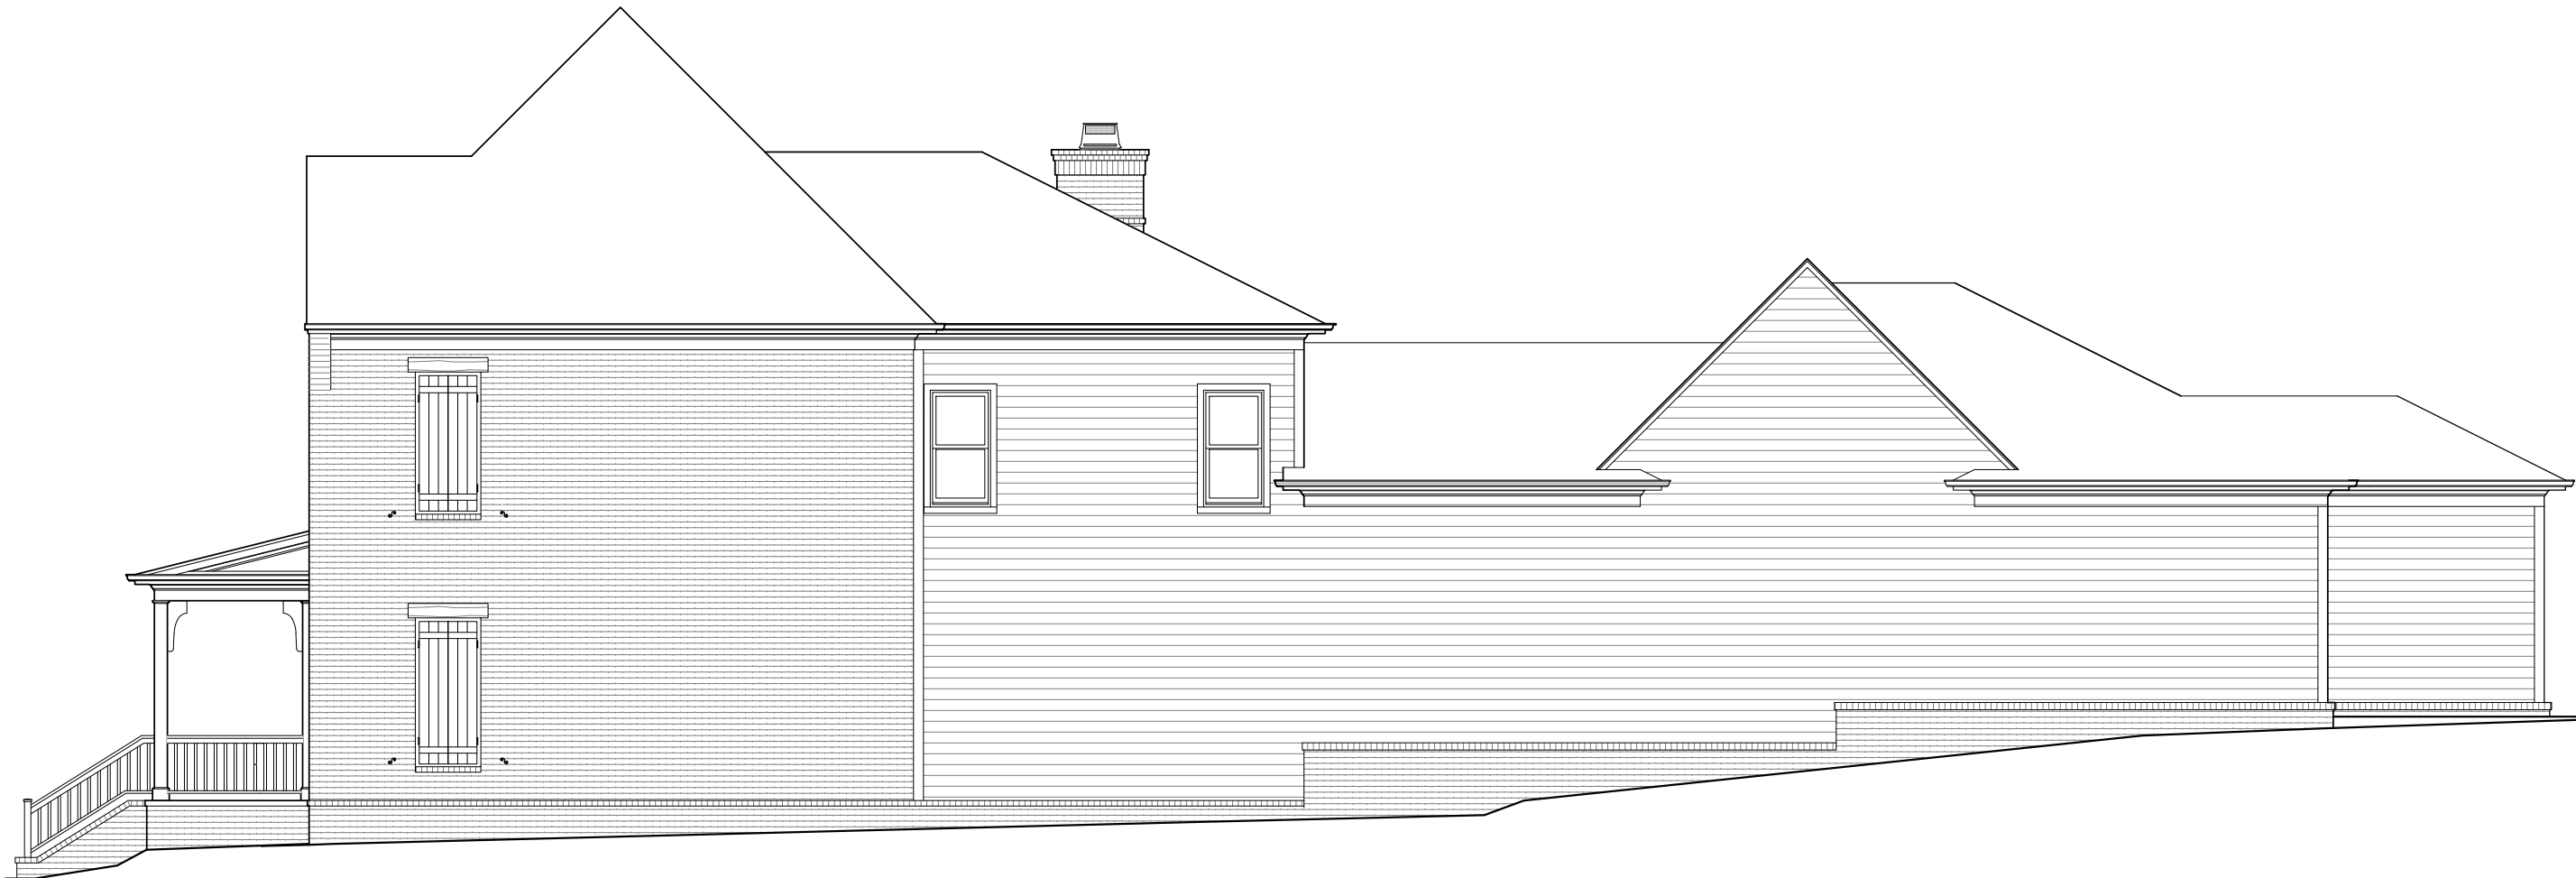

1 RIGHT ELEVATION  
1/4" = 1'-0"

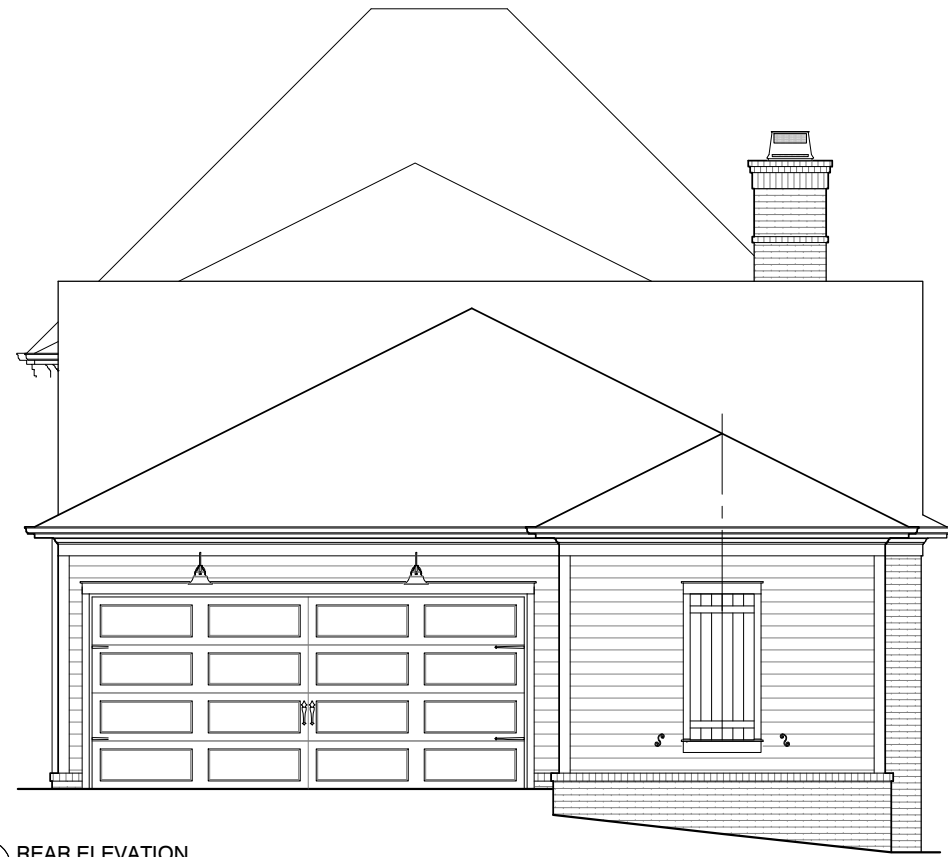

2 REAR ELEVATION  
1/4" = 1'-0"



SOUTHVALE LOT 031  
8001 SOUTHVALE BLVD  
CAMILLE 46'

LAST CHECKED: 10.16.2024 NML

SV031\_camiSV46C

ISSUE DATE:	
	04 OCT 2024-NML
1	16 OCT 2024-NML
	18 OCT 2024-NML
2	15 NOV 2024-KJK
3	09 DEC 2024-NML
4	18 DEC 2024-NML

A5  
ELEVATIONS

12/18/24 2:19p  
SV031 - BRCH