


ISSUE DATE:

L1	26 AUG 2024 - NML
L2	09 SEP 2024 - KJK
P	26 SEP 2024 - NML
	01 OCT 2024 - NML
1	21 OCT 2024 - NML
2	06 NOV 2024 - NML

A1

LOWER LEVEL FLOOR PLAN

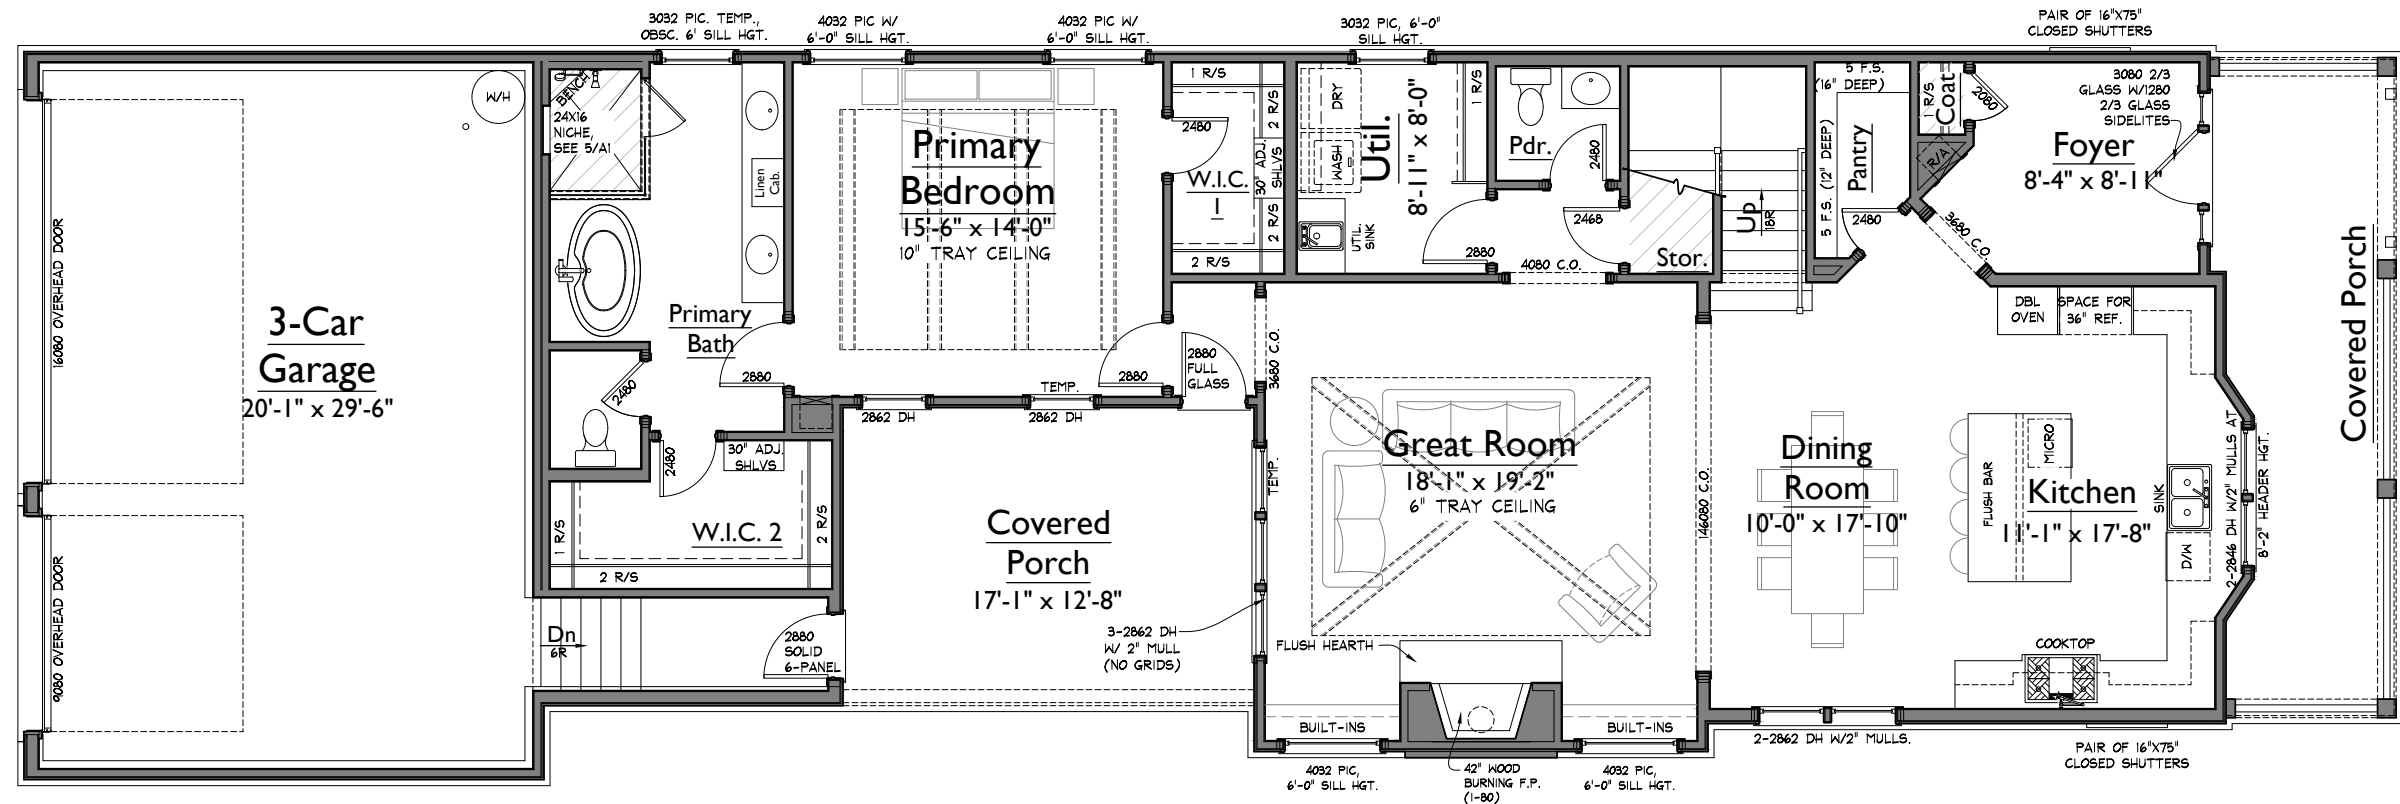

1 LOWER LEVEL FLOOR PLAN
1/8" = 1'-0"

AREAS			
HEATED LIVING	BASEMENT	0	2875
	FIRST FLOOR	1708	
	SECOND FLOOR	1167	
TOTAL HEATED LIVING		2875	
UNFIN. LIVING	UNFIN. BASEMENT	0	2875
	UNFIN. FIRST FLOOR	0	
	UNFIN. SECOND FLOOR	0	
TOTAL UNFIN. LIVING		0	
MECH./STORAGE	UNFIN. STORAGE	0	3996
	GARAGE	703	
	COVERED ENTRY	201	
	COVERED PORCHES	217	
TOTAL OTHER		1121	
LAST CHECKED: 08.23.2024			

S:\Projects\Westhaven\See 61\WH2419_base\WH41\FP01.dwg nadashta.koch 11/06/24 - 11:03 A

NOTE: ROOMS ON THIS PLAN ARE ANNOTATED WITH SIZES FOR DEPICTIVE PURPOSES ONLY AND MAY VARY DUE TO A NUMBER OF CONDITIONS. ROOM SIZES ARE MEASURED TO FRAMING WHERE WALLS ARE PRESENT. WHERE NO WALLS ARE PRESENT BETWEEN SPACES, ROOMS AS SIZED MAY OVERLAP SLIGHTLY OR NOT TOUCH.

WESTHAVEN LOT 2419
1055 WILLIAM STREET
HAZEL 41'

LAST CHECKED: 08.23.2024 NML


WH2419_hazeWH41

ISSUE DATE:	
L1	26 AUG 2024 - NML
L2	09 SEP 2024 - KJK
P	26 SEP 2024 - NML
	01 OCT 2024 - NML
1	21 OCT 2024 - NML
2	06 NOV 2024 - NML

A2

UPPER LEVEL FLOOR PLAN

11/06/24 11:03a
WH2419 - REV 2

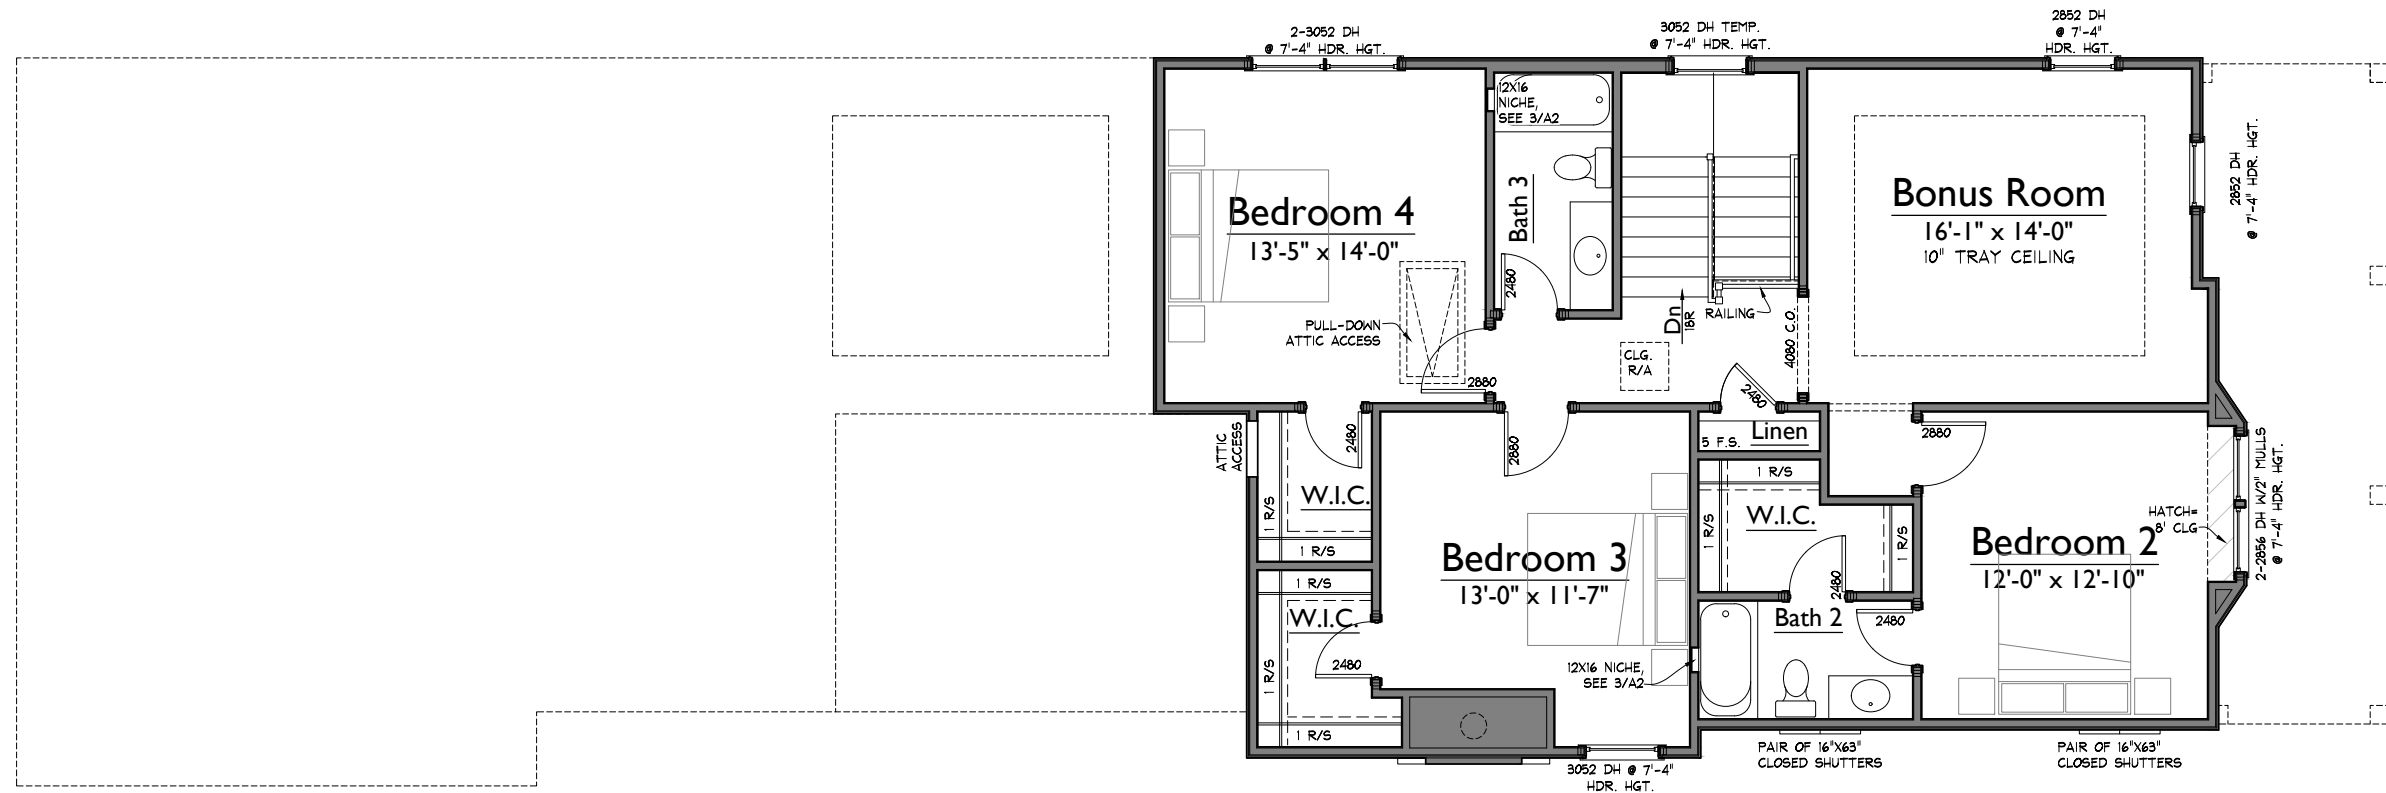

1 UPPER LEVEL FLOOR PLAN
1/8" = 1'-0"

NOTE: ROOMS ON THIS PLAN ARE ANNOTATED WITH SIZES FOR DEPICTIVE PURPOSES ONLY AND MAY VARY DUE TO A NUMBER OF CONDITIONS. ROOM SIZES ARE MEASURED TO FRAMING WHERE WALLS ARE PRESENT. WHERE NO WALLS ARE PRESENT BETWEEN SPACES, ROOMS AS SIZED MAY OVERLAP SLIGHTLY OR NOT TOUCH.



2 RIGHT ELEVATION
1/8" = 1'-0"




1 FRONT ELEVATION
1/8" = 1'-0"

WESTHAVEN LOT 2419
1055 WILLIAM STREET
HAZEL 41'
WH2419_hazeWH41
LAST CHECKED: 09.09.2024 KJK

ISSUE DATE:	
L1	26 AUG 2024 - NML
L2	09 SEP 2024 - KJK
P	26 SEP 2024 - NML
	01 OCT 2024 - NML
1	21 OCT 2024 - NML
2	06 NOV 2024 - NML

A4
ELEVATIONS

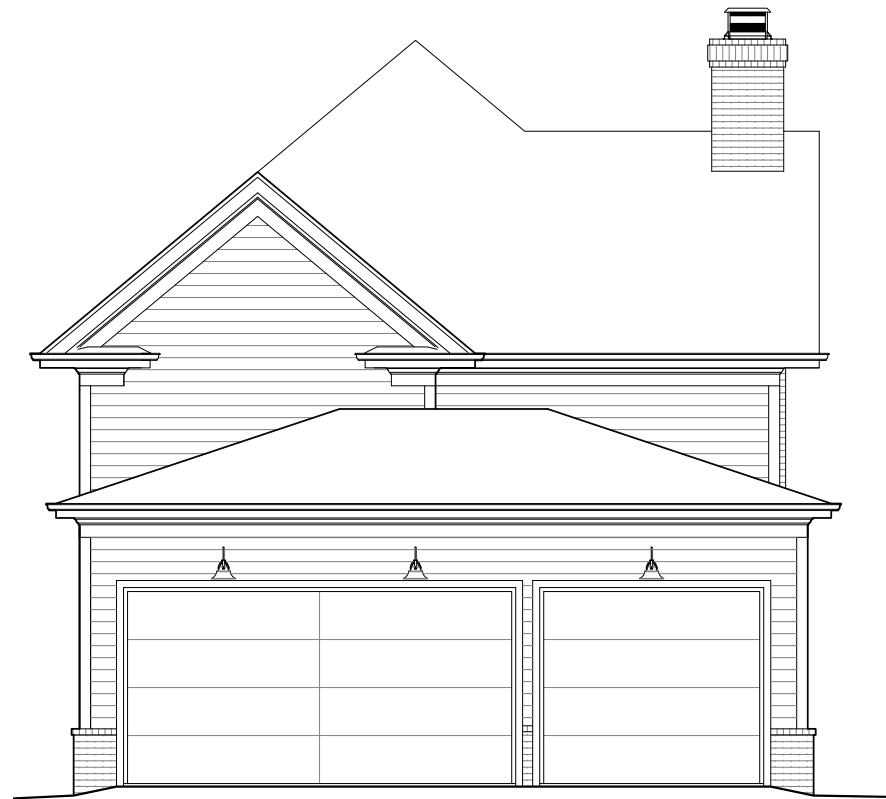

2 REAR ELEVATION
1/8" = 1'-0"



1 LEFT ELEVATION
1/8" = 1'-0"

WESTHAVEN LOT 2419
1055 WILLIAM STREET
HAZEL 41'

WH2419_hazeWH41

LAST CHECKED: 09.09.2024 KJK

ISSUE DATE:	
L1	26 AUG 2024 - NML
L2	09 SEP 2024 - KJK
P	26 SEP 2024 - NML
	01 OCT 2024 - NML
1	21 OCT 2024 - NML
2	06 NOV 2024 - NML

A5
ELEVATIONS