



S:\Projects\Westhaven\Sec 63\WH2660_cam2\WH65X-FP01.dwg lroy.lamorris 09/30/25 - 8:26 A

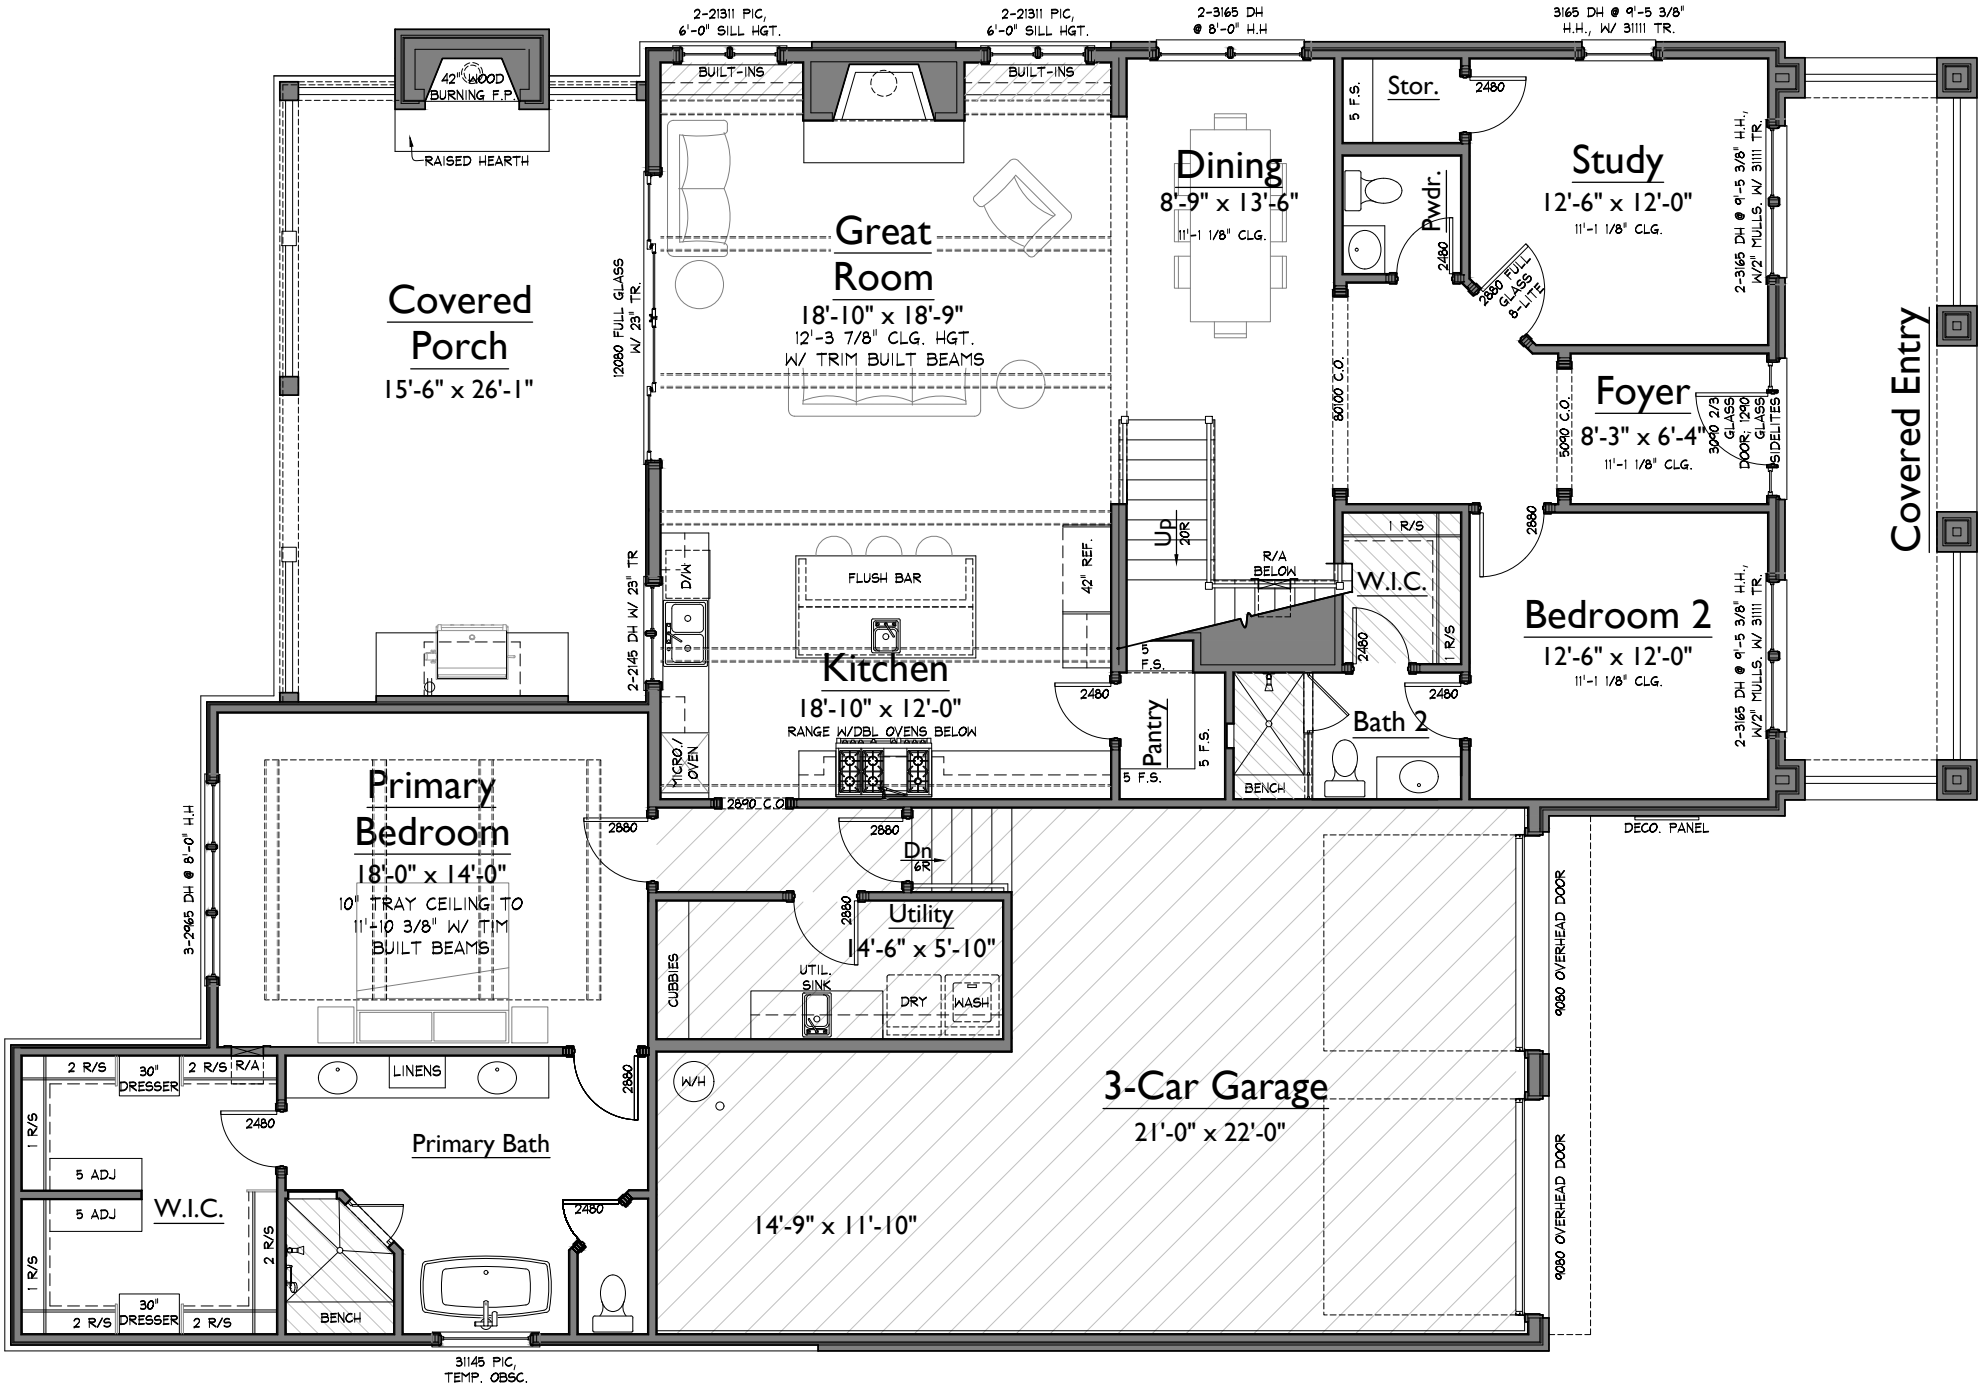

1 LOWER LEVEL FLOOR PLAN
1/8" = 1'-0"

NOTE: ROOMS ON THIS PLAN ARE ANNOTATED WITH SIZES FOR DEPICTIVE PURPOSES ONLY AND MAY VARY DUE TO A NUMBER OF CONDITIONS. ROOM SIZES ARE MEASURED TO FRAMING WHERE WALLS ARE PRESENT. WHERE NO WALLS ARE PRESENT BETWEEN SPACES, ROOMS AS SIZED MAY OVERLAP SLIGHTLY OR NOT TOUCH.

AREAS			
HEATED LIVING	BASEMENT	0	4204
	FIRST FLOOR	2253	
	SECOND FLOOR	1951	
	TOTAL HEATED LIVING	4204	
UNFIN. LIVING	UNFIN. BASEMENT	0	4204
	UNFIN. FIRST FLOOR	0	
	UNFIN. SECOND FLOOR	0	
	TOTAL UNFIN. LIVING	0	
MECH./STOR/OTHER	UPPER DECK	0	5154
	GARAGE	703	
	COVERED ENTRY	247	
	COVERED PORCHES	415	
	TOTAL OTHER	950	
B	LAST CHECKED: 01.24.2025 CTT		

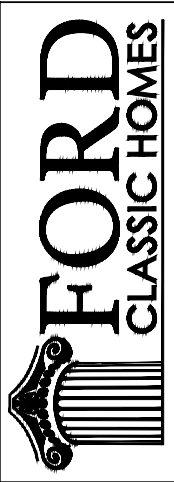

FORD
CLASSIC HOMES

554 FRANKLIN ROAD, SUITE 300 | FRANKLIN, TN 37069
p. 615.503.9727 | f. 615.503.9798

WESTHAVEN LOT 2660
7013 CONGRESS DRIVE
CAMILLE 65

WH2660_cam2WH65
LAST CHECKED: 09.30.2025 TROY


ISSUE DATE:		
	28 JAN 2025 - CTT	
	17 FEB 2025 - CTT	
	18 FEB 2025 - CTT	
	26 FEB 2025 - KJK	
	27 FEB 2025 - KJK	
	15 MAY 2025 - CTT	

A1

LOWER LEVEL
FLOOR PLAN


09/30/25 8:26a
WH2660 - REV4

S:\Projects\Westhaven\Sec 63\WH2660_cam2\WH65X-FPD2.dwg TROY.lamnts 09/30/25 - 8:26 A

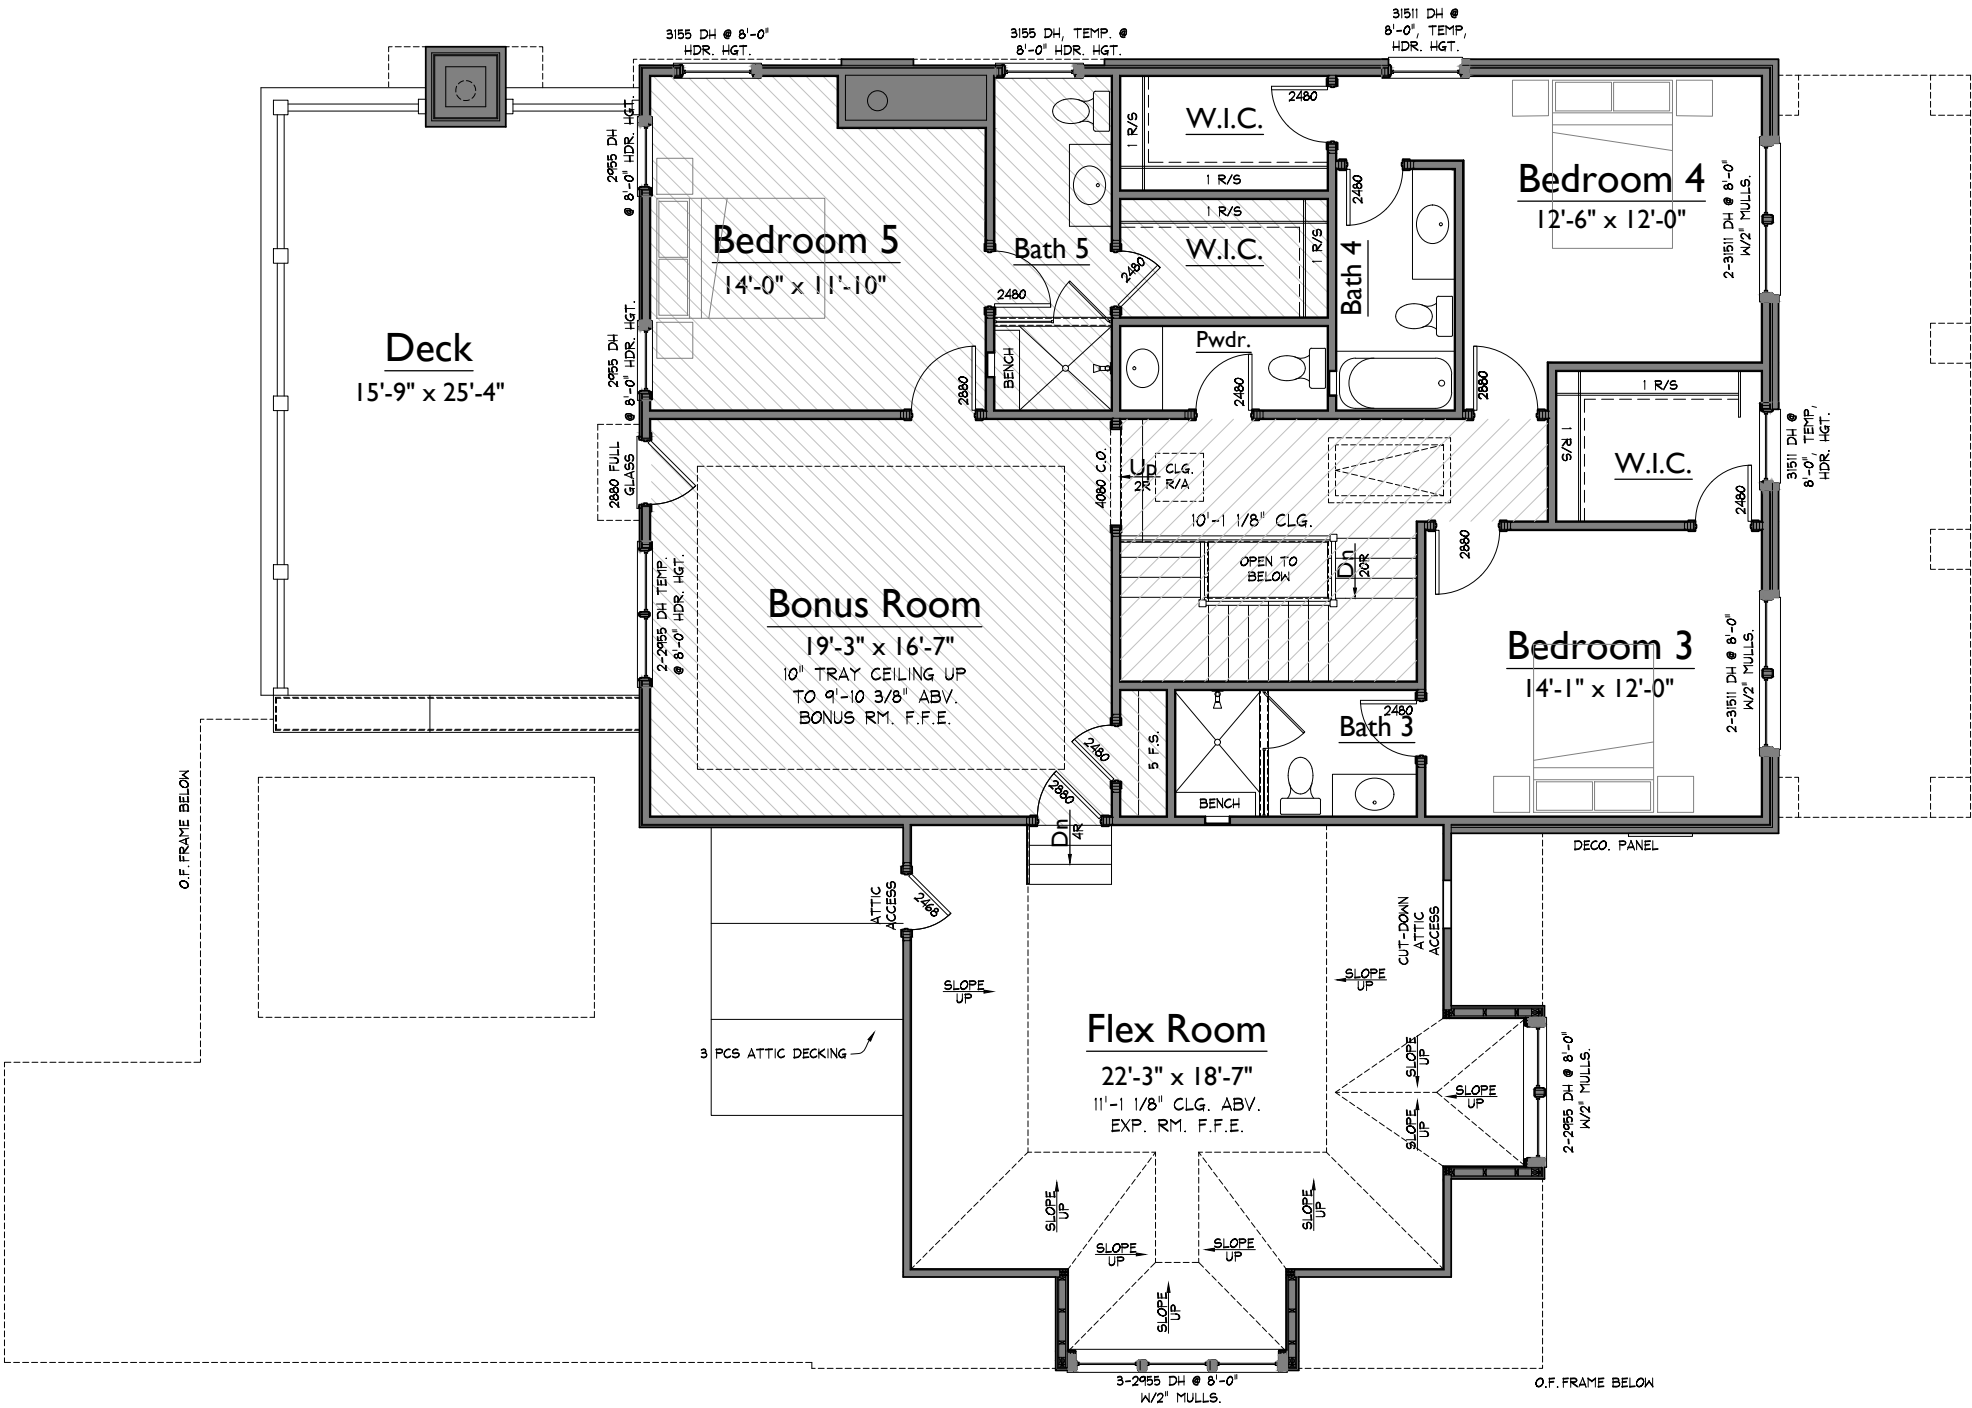

1 UPPER LEVEL FLOOR PLAN
1/8" = 1'-0"

NOTE: ROOMS ON THIS PLAN ARE ANNOTATED WITH SIZES FOR DEPICTIVE PURPOSES ONLY AND MAY VARY DUE TO A NUMBER OF CONDITIONS. ROOM SIZES ARE MEASURED TO FRAMING WHERE WALLS ARE PRESENT. WHERE NO WALLS ARE PRESENT BETWEEN SPACES, ROOMS AS SIZED MAY OVERLAP SLIGHTLY OR NOT TOUCH.

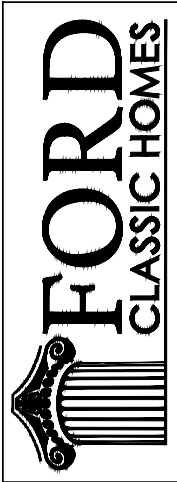

FORD
CLASSIC HOMES

554 FRANKLIN ROAD, SUITE 300 | FRANKLIN, TN 37069
p. 615.503.9727 | f. 615.503.9798

WESTHAVEN LOT 2660
7013 CONGRESS DRIVE
CAMILLE 65

WH2660_cam2WH65

LAST CHECKED: 09.30.2025 TROY


ISSUE DATE:	
	28 JAN 2025 - CTT
	17 FEB 2025 - CTT
	18 FEB 2025 - CTT
	26 FEB 2025 - KJK
	27 FEB 2025 - KJK
	15 MAY 2025 - CTT

A2

UPPER LEVEL
FLOOR PLAN

S:\Projects\Westhaven\Sec 63\WH2660_cam2\WH65V-ELD-bldg.troy.dwg 09/30/25 - 8:26 A



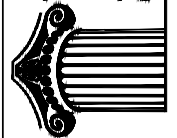

FORD

CLASSIC HOMES

554 FRANKLIN ROAD, SUITE 300 | FRANKLIN, TN 37069
p. 615.503.9727 | f. 615.503.9798

WESTHAVEN LOT 2660

7013 CONGRESS DRIVE

CAMILLE 65

WH2660_cam2\WH65

LAST CHECKED: 09.30.2025 TROY

ISSUE DATE:	
	28 JAN 2025 - CTT
	17 FEB 2025 - CTT
	18 FEB 2025 - CTT
	26 FEB 2025 - KJK
	27 FEB 2025 - KJK
	15 MAY 2025 - CTT

A4

ELEVATIONS



2 REAR ELEVATION
1/8" = 1'-0"



1 LEFT ELEVATION
1/8" = 1'-0"

WESTHAVEN LOT 2660
7013 CONGRESS DRIVE
CAMILLE 65

WH2660_cam2WH65

LAST CHECKED: 09.30.2025 TROY

ISSUE DATE:	
	28 JAN 2025 - CTT
	17 FEB 2025 - CTT
	18 FEB 2025 - CTT
	26 FEB 2025 - KJK
	27 FEB 2025 - KJK
	15 MAY 2025 - CTT

A5
ELEVATIONS