


S:\Projects\Southvale\See 2\SV050_hazeSV41V-BSMT.dwg nrtasha.crdt 02/02/26 - 9:36 A


1

BASEMENT FLOOR PLAN

1/8" = 1'-0"

NOTE: ROOMS ON THIS PLAN ARE ANNOTATED WITH SIZES FOR DEPICTIVE PURPOSES ONLY AND MAY VARY DUE TO A NUMBER OF CONDITIONS. ROOM SIZES ARE MEASURED TO FRAMING WHERE WALLS ARE PRESENT. WHERE NO WALLS ARE PRESENT BETWEEN SPACES, ROOMS AS SIZED MAY OVERLAP SLIGHTLY OR NOT TOUCH.

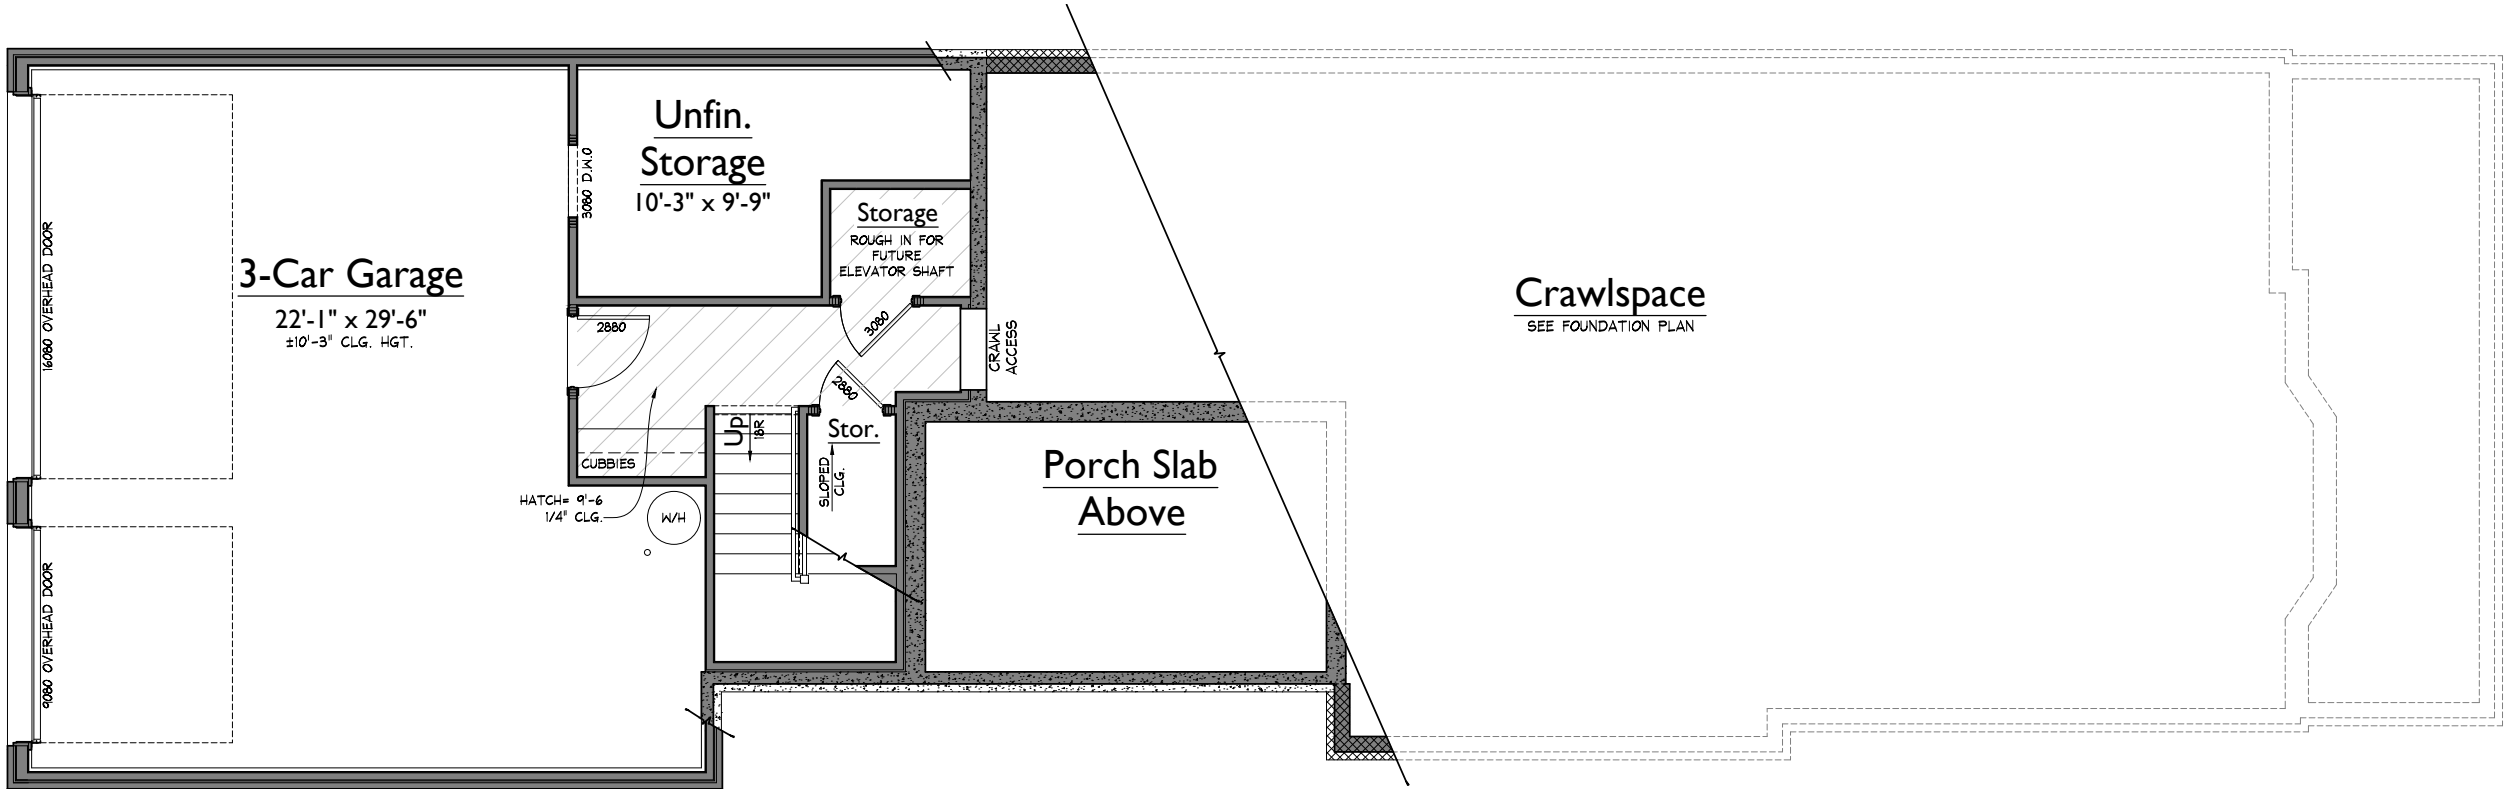

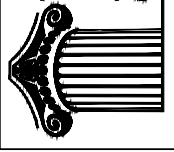

FORD

CLASSIC HOMES

554 FRANKLIN ROAD, SUITE 300 | FRANKLIN, TN 37069
p. 615.503.9727 | f. 615.503.9798

SOUTHVALE LOT 050

209 EQUINE STREET

HAZEL 2 41'


SV050_hazeSV41

LAST CHECKED: 11.06.2025 KJK

ISSUE DATE:	
P	06 NOV 2025-KJK
C	07 NOV 2025-NML
1	18 NOV 2025-NML
	19 NOV 2025-NML
2	17 DEC 2025-KJK
3	02 FEB 2026-NML


A0

BASEMENT FLOOR PLAN

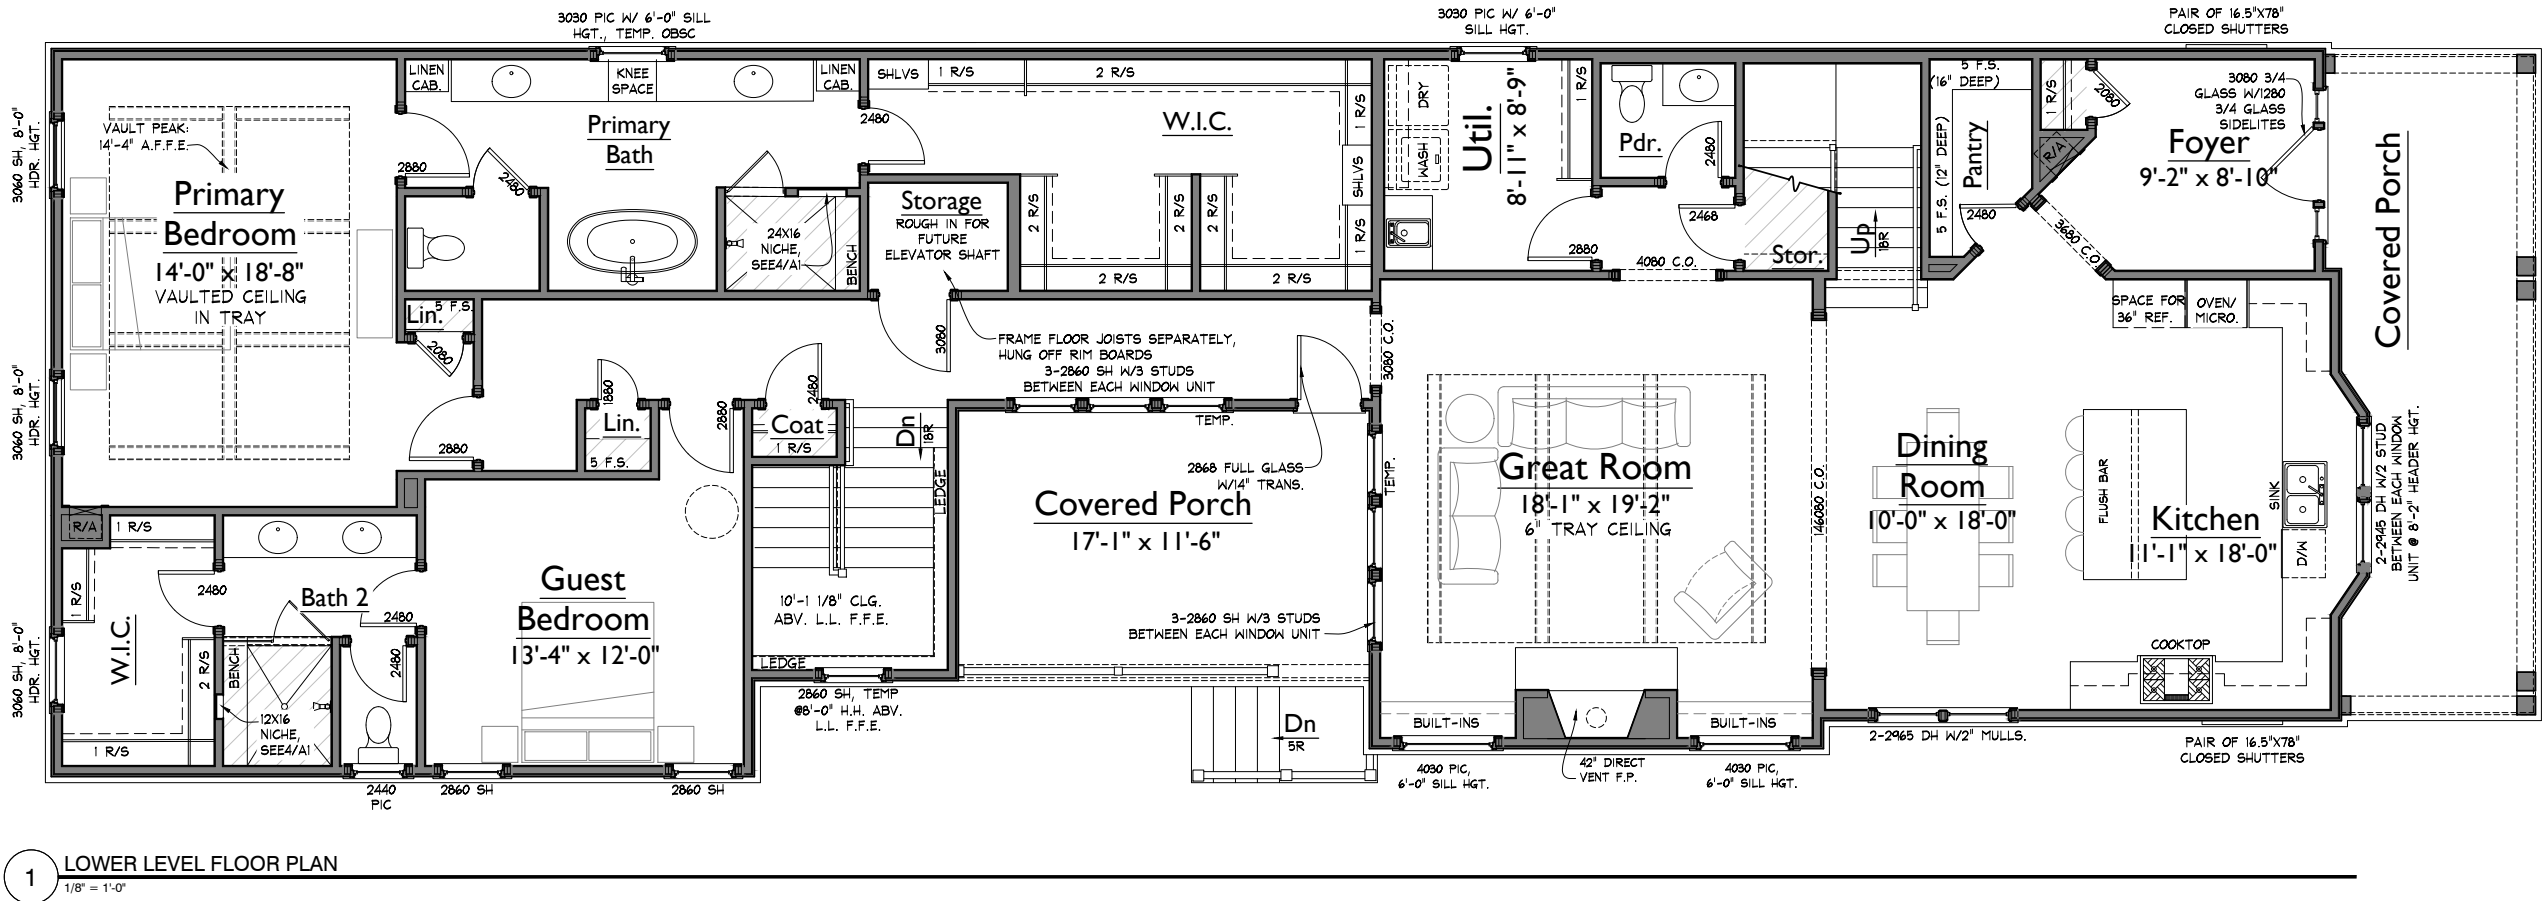

AREAS			
HEATED LIVING	BASEMENT	237	3912
	FIRST FLOOR	2490	
	SECOND FLOOR	1185	
	TOTAL HEATED LIVING	3912	
UNFIN. LIVING	UNFIN. BASEMENT	147	4059
	UNFIN. FIRST FLOOR	0	
	UNFIN. SECOND FLOOR	0	
	TOTAL UNFIN. LIVING	147	
MECH./STORAGE/OTHER	UNFIN. STORAGE	0	5281
	GARAGE	796	
	COVERED ENTRY	229	
	COVERED PORCHES	197	
B	TOTAL OTHER	1222	LAST CHECKED: 10.24.2025 KJK

ISSUE DATE:	
P	06 NOV 2025-KJK
C	07 NOV 2025-NML
1	18 NOV 2025-NML
	19 NOV 2025-NML
2	17 DEC 2025-KJK
3	02 FEB 2026-NML

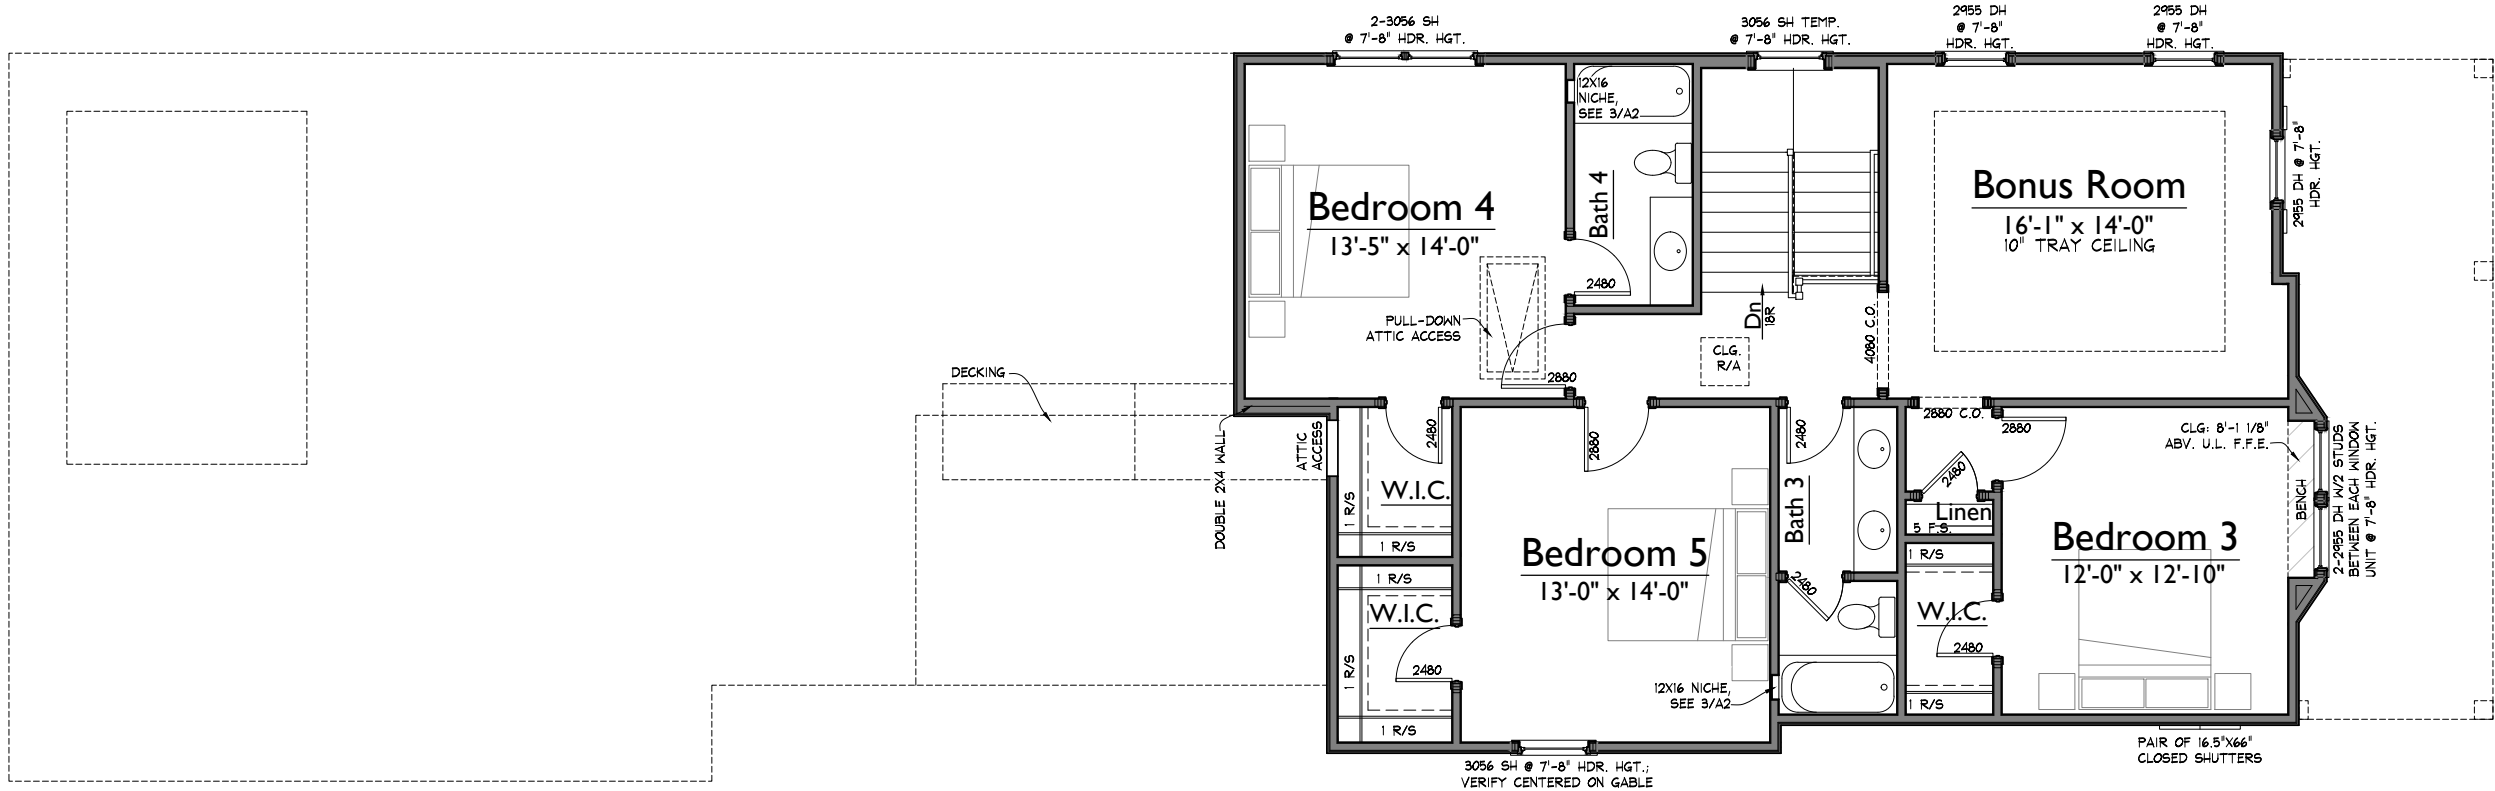

1 UPPER LEVEL FLOOR PLAN
1/8" = 1'-0"

NOTE: ROOMS ON THIS PLAN ARE ANNOTATED WITH SIZES FOR DEPICTIVE PURPOSES ONLY AND MAY VARY DUE TO A NUMBER OF CONDITIONS. ROOM SIZES ARE MEASURED TO FRAMING WHERE WALLS ARE PRESENT. WHERE NO WALLS ARE PRESENT BETWEEN SPACES, ROOMS AS SIZED MAY OVERLAP SLIGHTLY OR NOT TOUCH.



FORD
CLASSIC HOMES

554 FRANKLIN ROAD, SUITE 300 | FRANKLIN, TN 37069
p. 615.503.9727 | f. 615.503.9798

SOUTHVALE LOT 050

209 EQUINE STREET

HAZEL 2 41'

SV050_hazeSV41

LAST CHECKED: 09.23.2025 NML

ISSUE DATE:	
P	06 NOV 2025-KJK
C	07 NOV 2025-NML
1	18 NOV 2025-NML
	19 NOV 2025-NML
2	17 DEC 2025-KJK
3	02 FEB 2026-NML

A2

UPPER LEVEL FLOOR PLAN

02/02/26 9:36a
SV050 - BRCH

S:\Projects\Southvale\See 2\SV050_hazeSV41\A15-ss.dwg natesta.tcd1 02/02/26 - 9:38 A



2 RIGHT ELEVATION
1/8" = 1'-0"



SV050_hazeSV41_AI15-ss
1 FRONT ELEVATION
1/8" = 1'-0"

ISSUE DATE:	
	06 NOV 2025-KJK
	07 NOV 2025-NML
	18 NOV 2025-NML
	19 NOV 2025-NML
	17 DEC 2025-KJK
	02 FEB 2026-NML

S:\Projects\Southvale\See 2\SV050_hazeSV41\A15-ss.dwg natasta lodht 02/02/26 - 9:36 A



2 REAR ELEVATION
1/8" = 1'-0"

1 LEFT ELEVATION
1/8" = 1'-0"

ISSUE DATE:	
	06 NOV 2025-KJK
	07 NOV 2025-NML
	18 NOV 2025-NML
	19 NOV 2025-NML
	17 DEC 2025-KJK
	02 FEB 2026-NML