

SOUTHALE LOT 74
SECTION 2 - 5021 LEGRAND AVE
HANNAH

LAST CHECKED: 04.14.2026 NML


SV074_hannSV41c

ISSUE DATE:	
P	03 NOV 2025 - ARS
C	04 DEC 2025 - ARS
1	25 FEB 2026 - KJK
2	06 MAR 2026 - KJK
3	14 APR 2026 - NML
4	05 MAY 2026 - NML

A1

LOWER LEVEL FLOOR PLAN

AREAS			
HEATED LIVING	BASEMENT	0	3315
	FIRST FLOOR	2078	
	SECOND FLOOR	1237	
	TOTAL HEATED LIVING	3315	
UNFIN. LIVING	UNFIN. BASEMENT	0	3315
	UNFIN. FIRST FLOOR	0	
	UNFIN. SECOND FLOOR	0	
	TOTAL UNFIN. LIVING	0	
MECH/STORAGE/OTHER	UNFIN. STORAGE	0	4362
	GARAGE	715	
	COVERED ENTRY	135	
	COVERED PORCHES	197	
	TOTAL OTHER	1047	
B	LAST CHECKED: 02.25.2026		

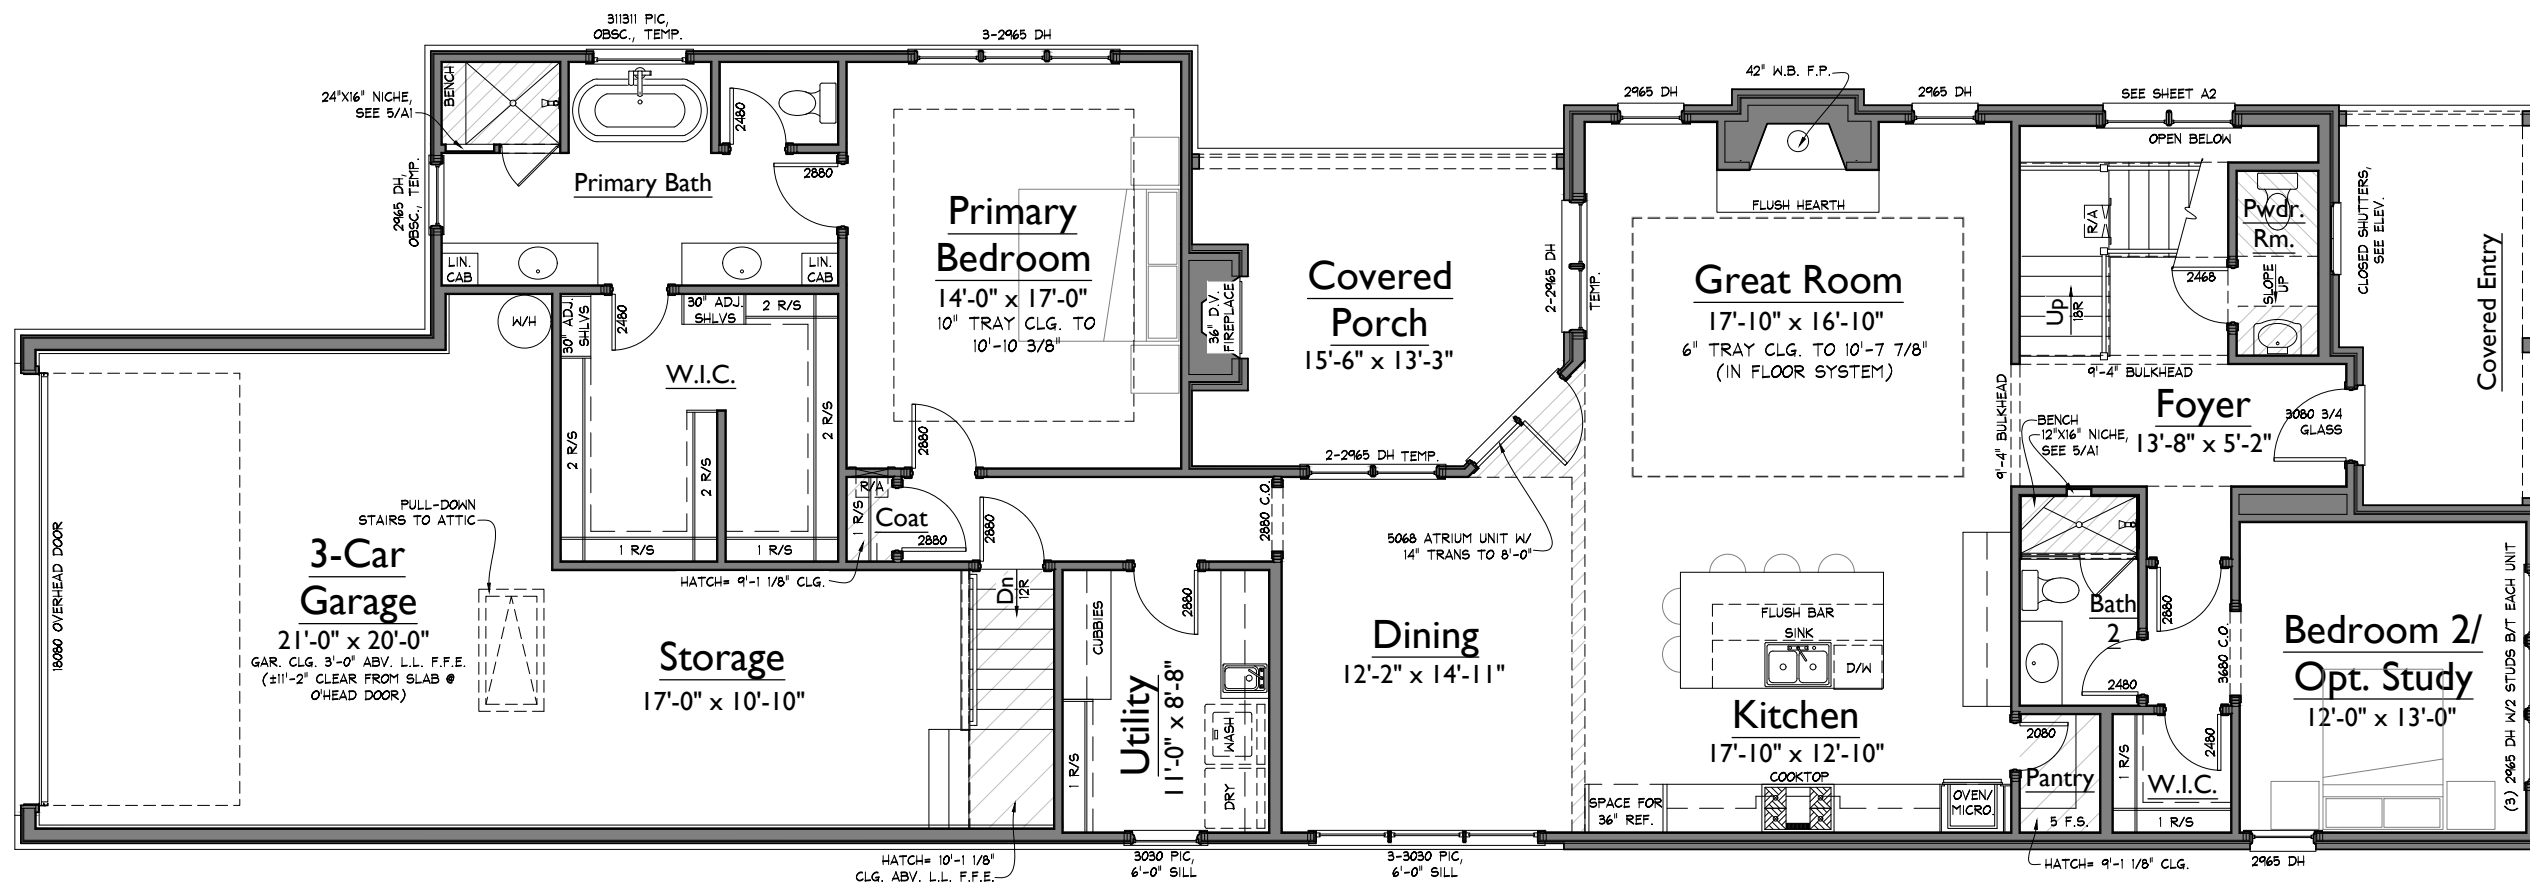

1 LOWER LEVEL FLOOR PLAN
1/8" = 1'-0"

NOTE: ROOMS ON THIS PLAN ARE ANNOTATED WITH SIZES FOR DEPICTIVE PURPOSES ONLY AND MAY VARY DUE TO A NUMBER OF CONDITIONS. ROOM SIZES ARE MEASURED TO FRAMING WHERE WALLS ARE PRESENT. WHERE NO WALLS ARE PRESENT BETWEEN SPACES, ROOMS AS SIZED MAY OVERLAP SLIGHTLY OR NOT TOUCH.

SOUTHVALE LOT 74
SECTION 2 - 5021 LEGRAND AVE
HANNAH


LAST CHECKED: 02.25.2026 KJK

SV074_hannSV41c

ISSUE DATE:	
	03 NOV 2025 - ARS
P	04 DEC 2025 - ARS
C	25 FEB 2026 - KJK
1	06 MAR 2026 - KJK
2	14 APR 2026 - NML
3	05 MAY 2026 - NML

A2
UPPER LEVEL FLOOR PLAN

05/05/26 12:17p
SV074 - BRCH

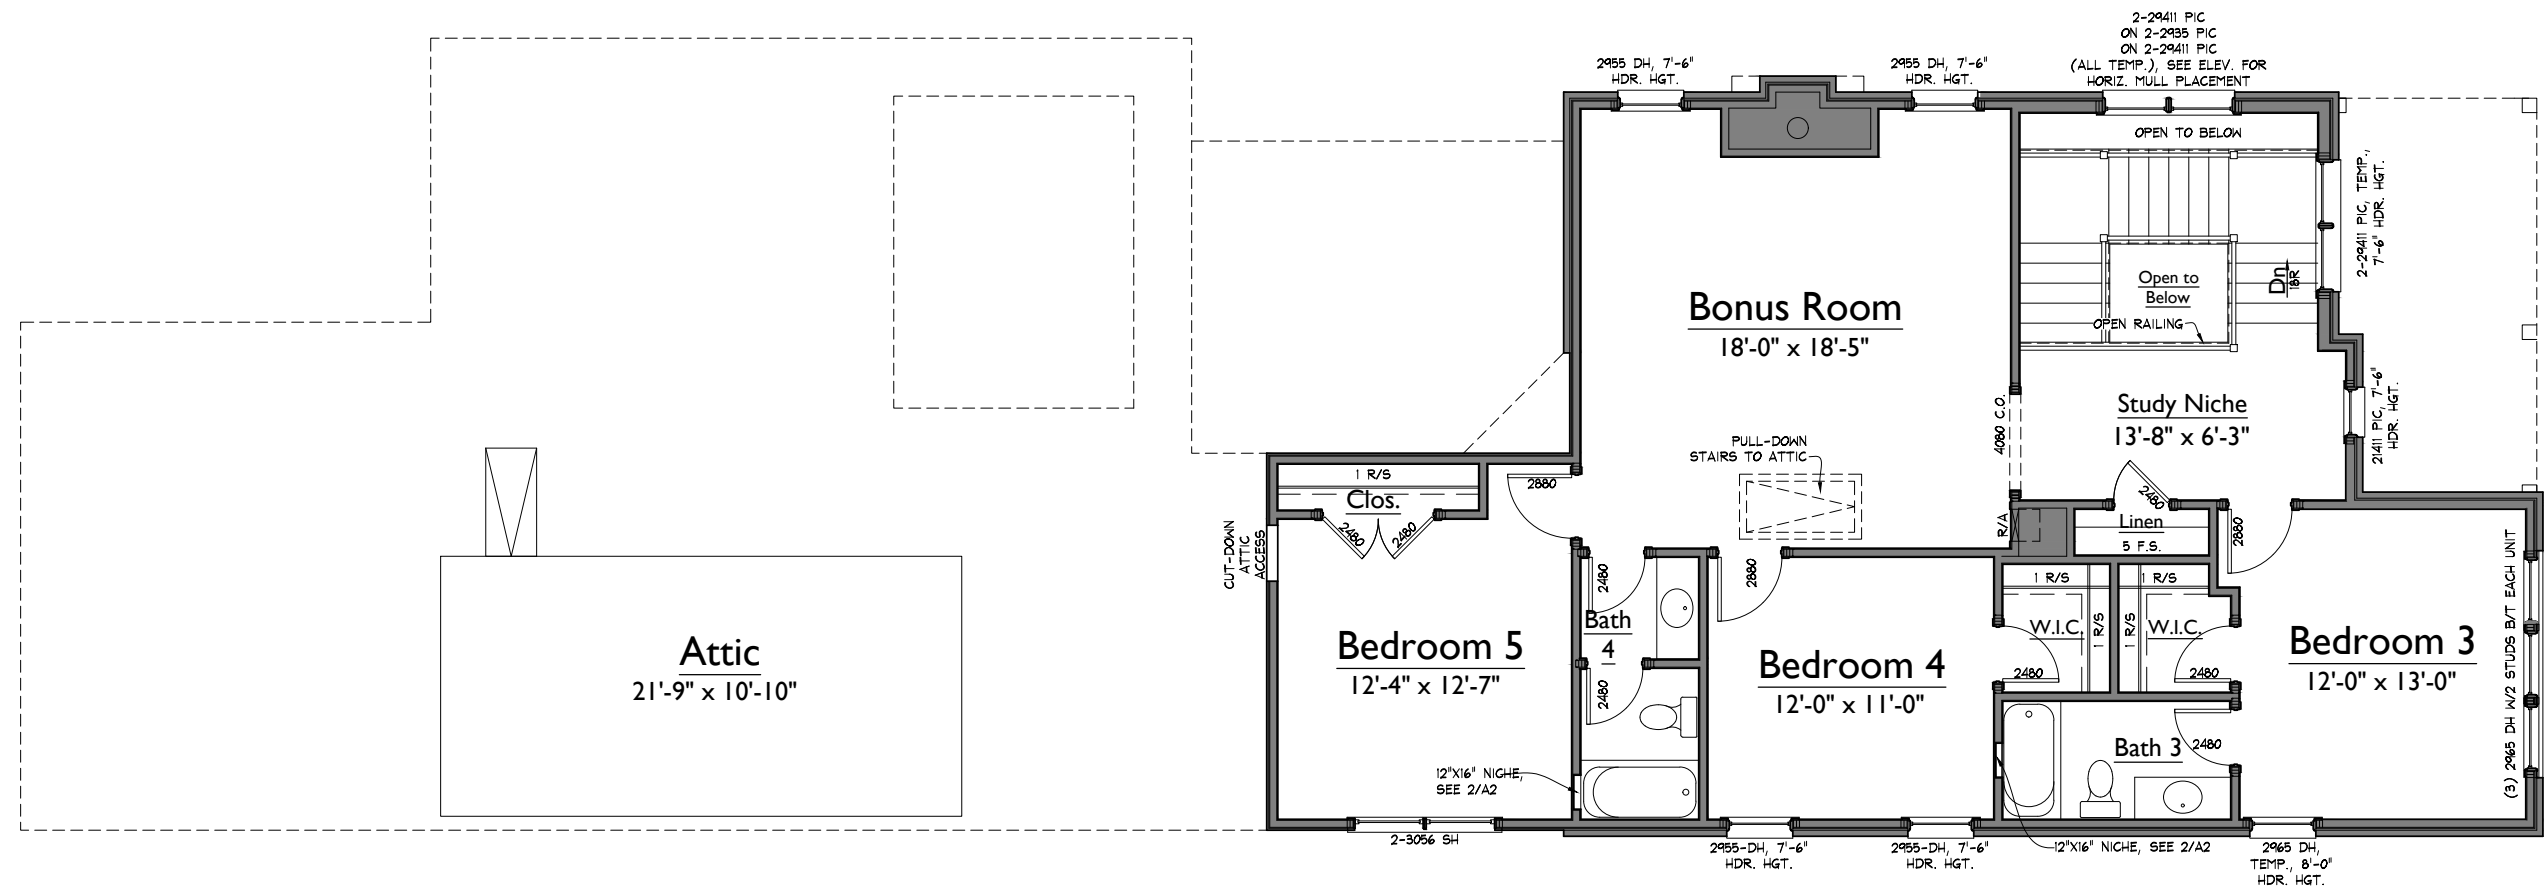

1 UPPER LEVEL FLOOR PLAN
1/8" = 1'-0"

NOTE: ROOMS ON THIS PLAN ARE ANNOTATED WITH SIZES FOR DEPICTIVE PURPOSES ONLY AND MAY VARY DUE TO A NUMBER OF CONDITIONS. ROOM SIZES ARE MEASURED TO FRAMING WHERE WALLS ARE PRESENT. WHERE NO WALLS ARE PRESENT BETWEEN SPACES, ROOMS AS SIZED MAY OVERLAP SLIGHTLY OR NOT TOUCH.

\\india\Architecture\Projects\Southvale\Sec 2\SV074_hannSV41c\FR2.dwg, maasaha.bch, 05/05/26 - 12:17 P

SOUTHVALE LOT 74
SECTION 2 - 5021 LEGRAND AVE
HANNAH

LAST CHECKED: 04.14.2026 NML

SV074_hannSV41c

ISSUE DATE:	
	03 NOV 2025 - ARS
P	04 DEC 2025 - ARS
C	25 FEB 2026 - KJK
1	06 MAR 2026 - KJK
2	14 APR 2026 - NML
3	05 MAY 2026 - NML

A4
ELEVATIONS



1 FRONT ELEVATION
1/8" = 1'-0"



2 RIGHT ELEVATION
1/8" = 1'-0"

SOUTHVALE LOT 74
SECTION 2 - 5021 LEGRAND AVE
HANNAH


SV074_hannSV41c

LAST CHECKED: 04.14.2026 NML


ISSUE DATE:	
	03 NOV 2025 - ARS
P	04 DEC 2025 - ARS
C	25 FEB 2026 - KJK
1	06 MAR 2026 - KJK
2	14 APR 2026 - NML
3	05 MAY 2026 - NML

A5

ELEVATIONS

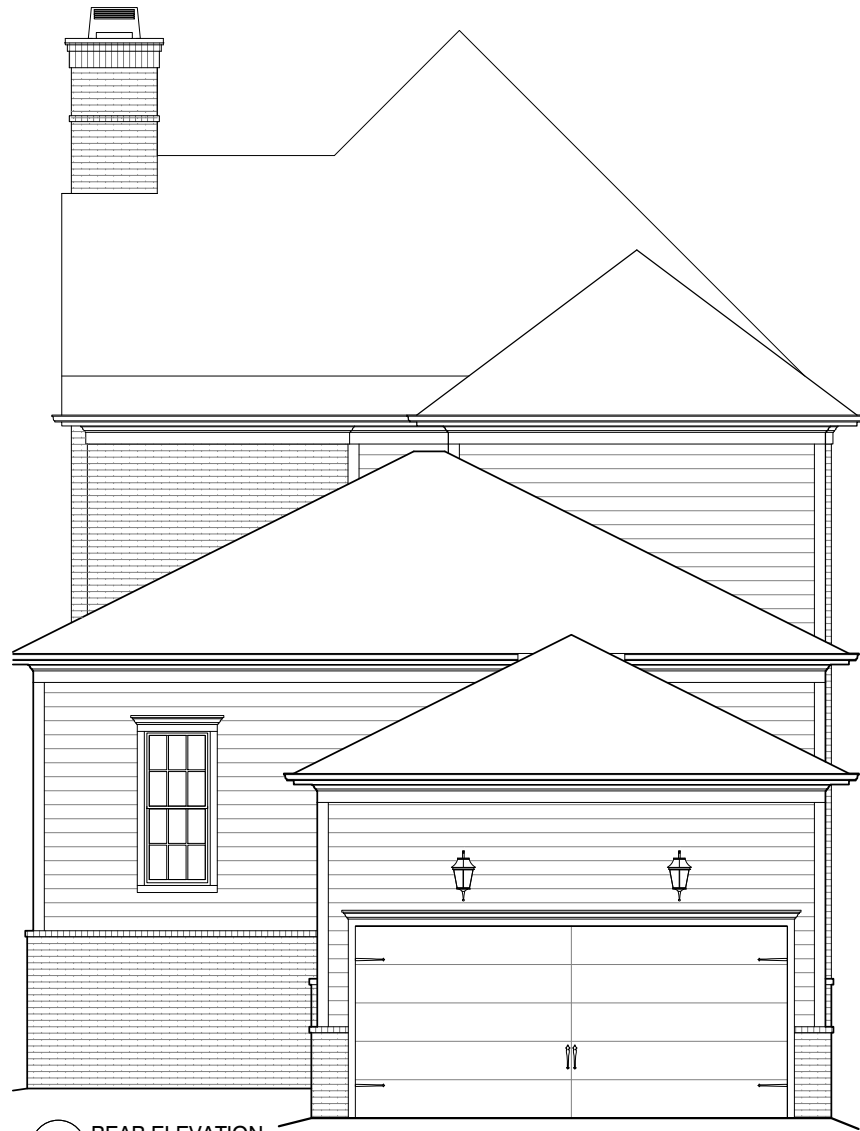

2 REAR ELEVATION
1/8" = 1'-0"

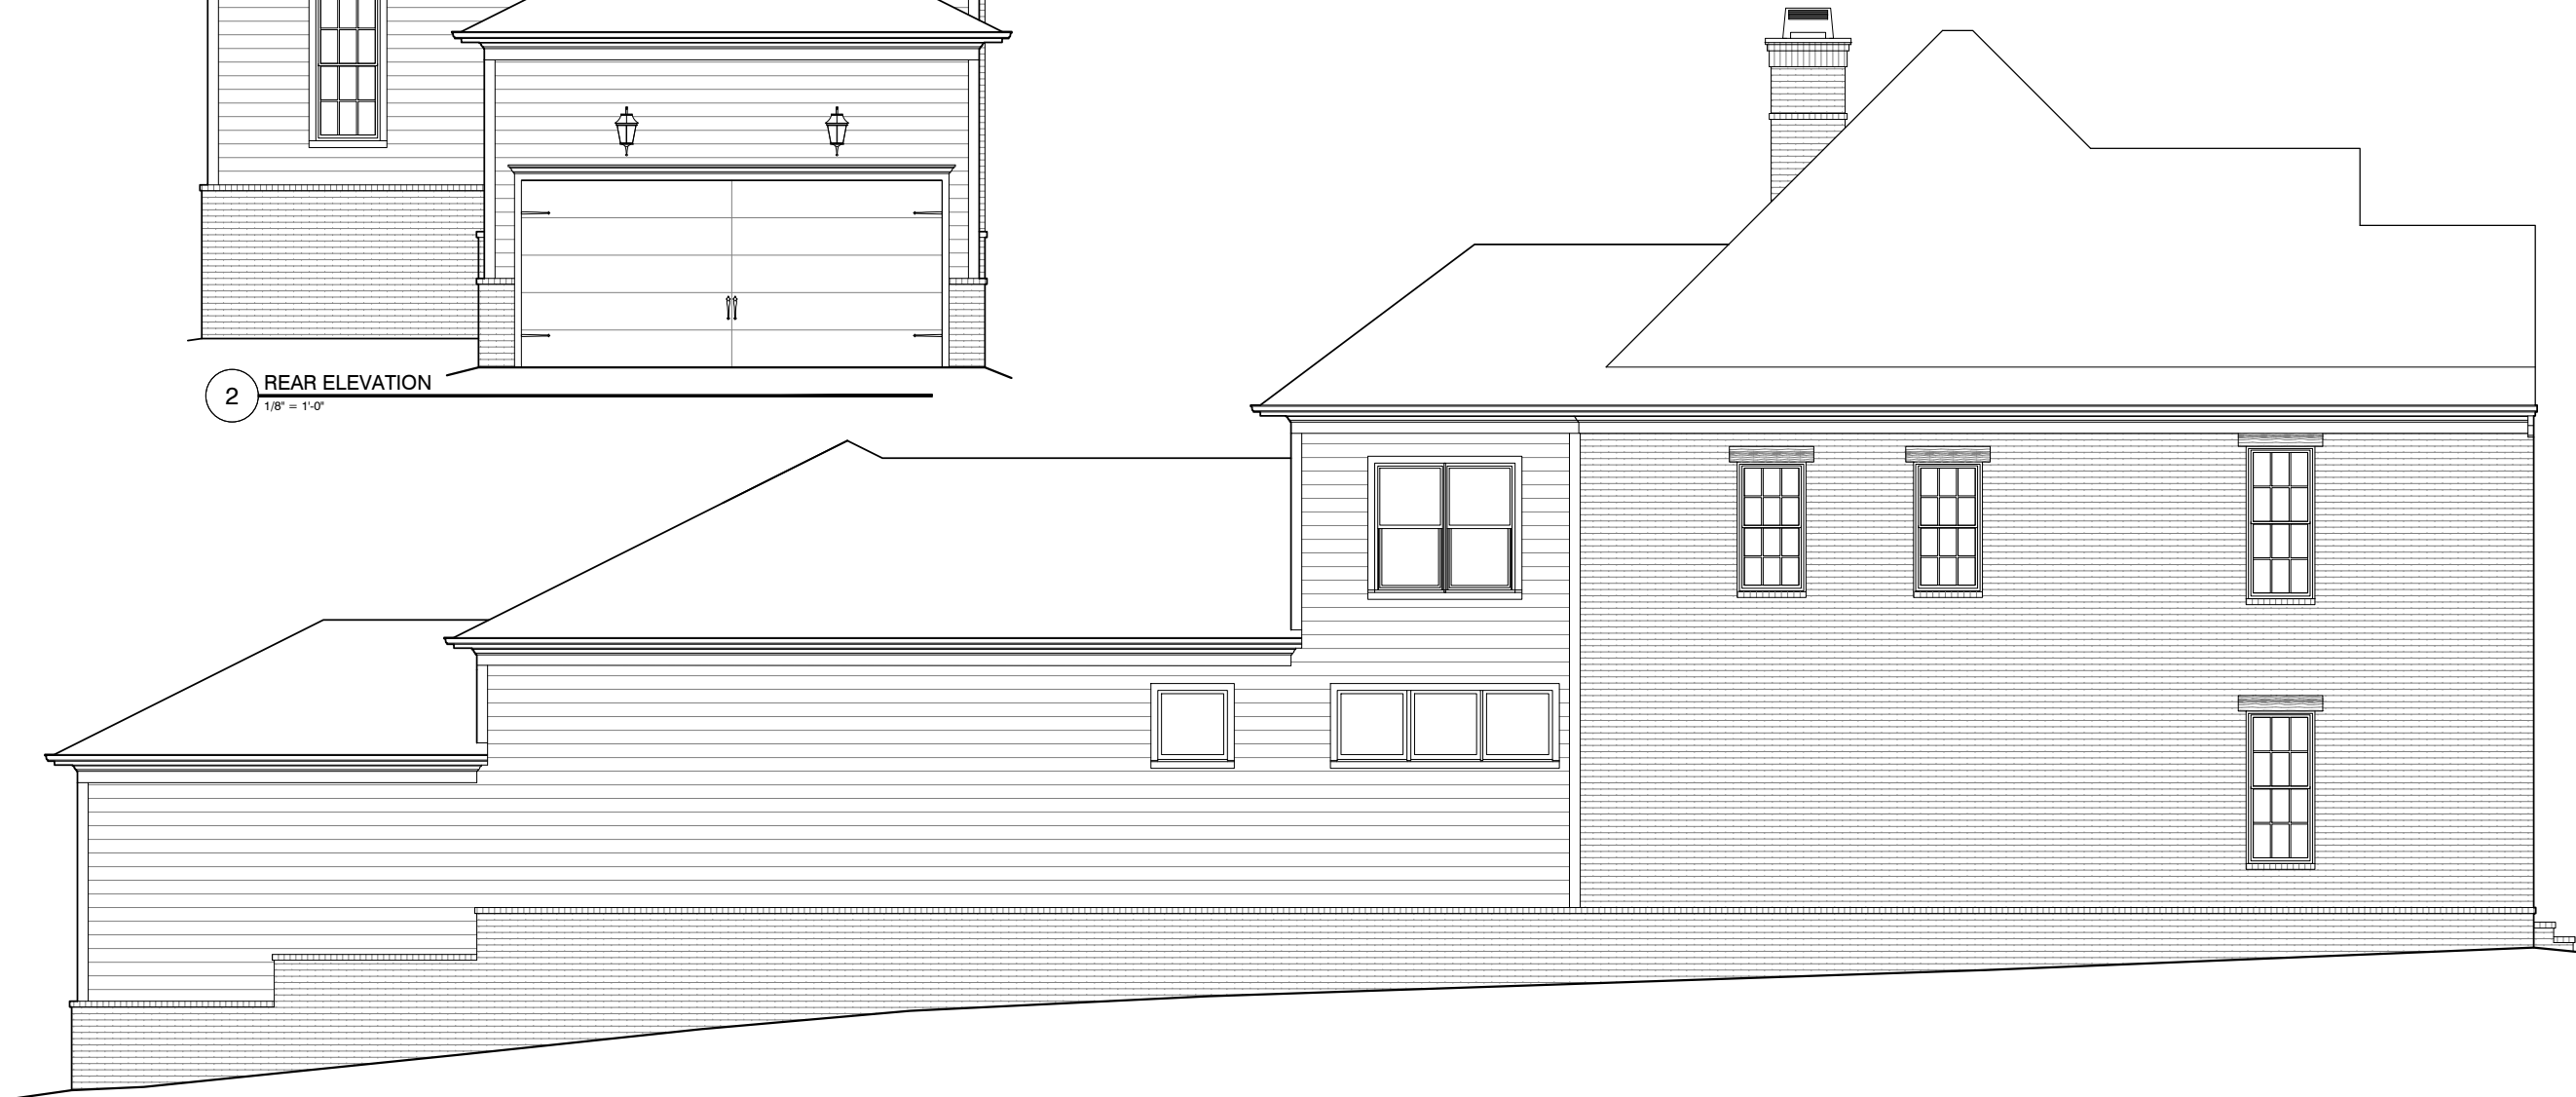

1 LEFT ELEVATION
1/8" = 1'-0"