



S:\Projects\Westhaven\Sec 6\WH2373_nata\WH46X-BSMT.dwg, trv, laments 08/05/25 - 10:40 A

1 BASEMENT FLOOR PLAN
1/8" = 1'-0"

NOTE: ROOMS ON THIS PLAN ARE ANNOTATED WITH SIZES FOR DEPICTIVE PURPOSES ONLY AND MAY VARY DUE TO A NUMBER OF CONDITIONS. ROOM SIZES ARE MEASURED TO FRAMING WHERE WALLS ARE PRESENT. WHERE NO WALLS ARE PRESENT BETWEEN SPACES, ROOMS AS SIZED MAY OVERLAP SLIGHTLY OR NOT TOUCH.

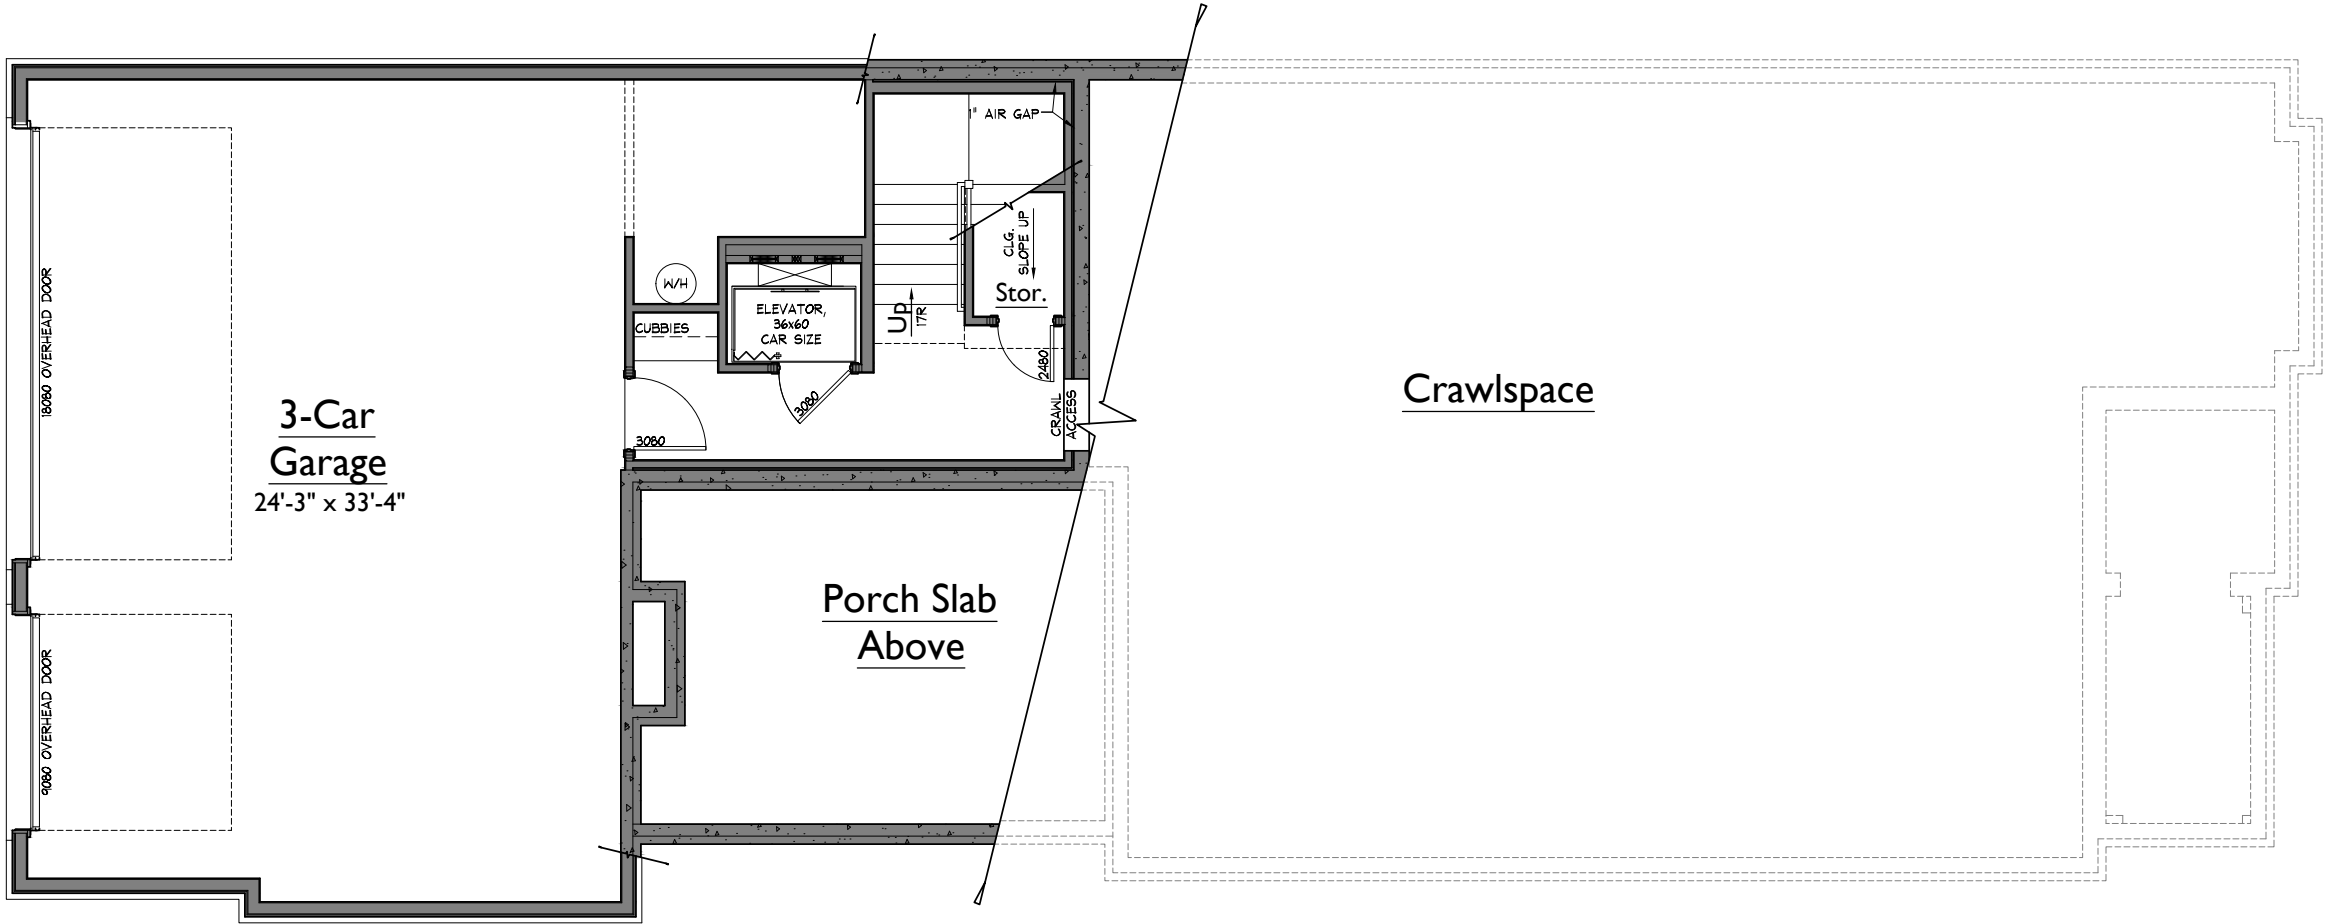

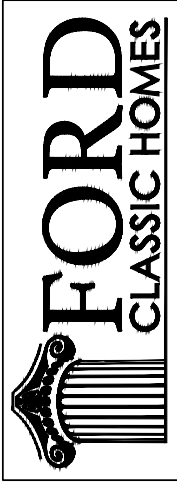

554 FRANKLIN ROAD, SUITE 300 | FRANKLIN, TN 37069
p. 615.503.9727 | f. 615.503.9798

WESTHAVEN LOT 2373
3008 ELIOT ROAD
NATASHA 46'

WH2373_nataWH46

LAST CHECKED: 08.05.2025 CTT


ISSUE DATE:	
	28 DEC 2023 - CTT
	22 JAN 2024 - CTT
	25 JAN 2024 - CTT
	25 MAR 2024 - CTT
	15 APR 2024 - CTT
	05 AUG 2025 - CTT

A0

BASEMENT FLOOR PLAN

S:\Projects\Westhaven\Sec 61\WH2373_nata\WH46\X-FPD.dwg 1roy.troj 08/05/25 - 10:40 A

NOTE: ROOMS ON THIS PLAN ARE ANNOTATED WITH SIZES FOR DEPICTIVE PURPOSES ONLY AND MAY VARY DUE TO A NUMBER OF CONDITIONS. ROOM SIZES ARE MEASURED TO FRAMING WHERE WALLS ARE PRESENT. WHERE NO WALLS ARE PRESENT BETWEEN SPACES, ROOMS AS SIZED MAY OVERLAP SLIGHTLY OR NOT TOUCH.

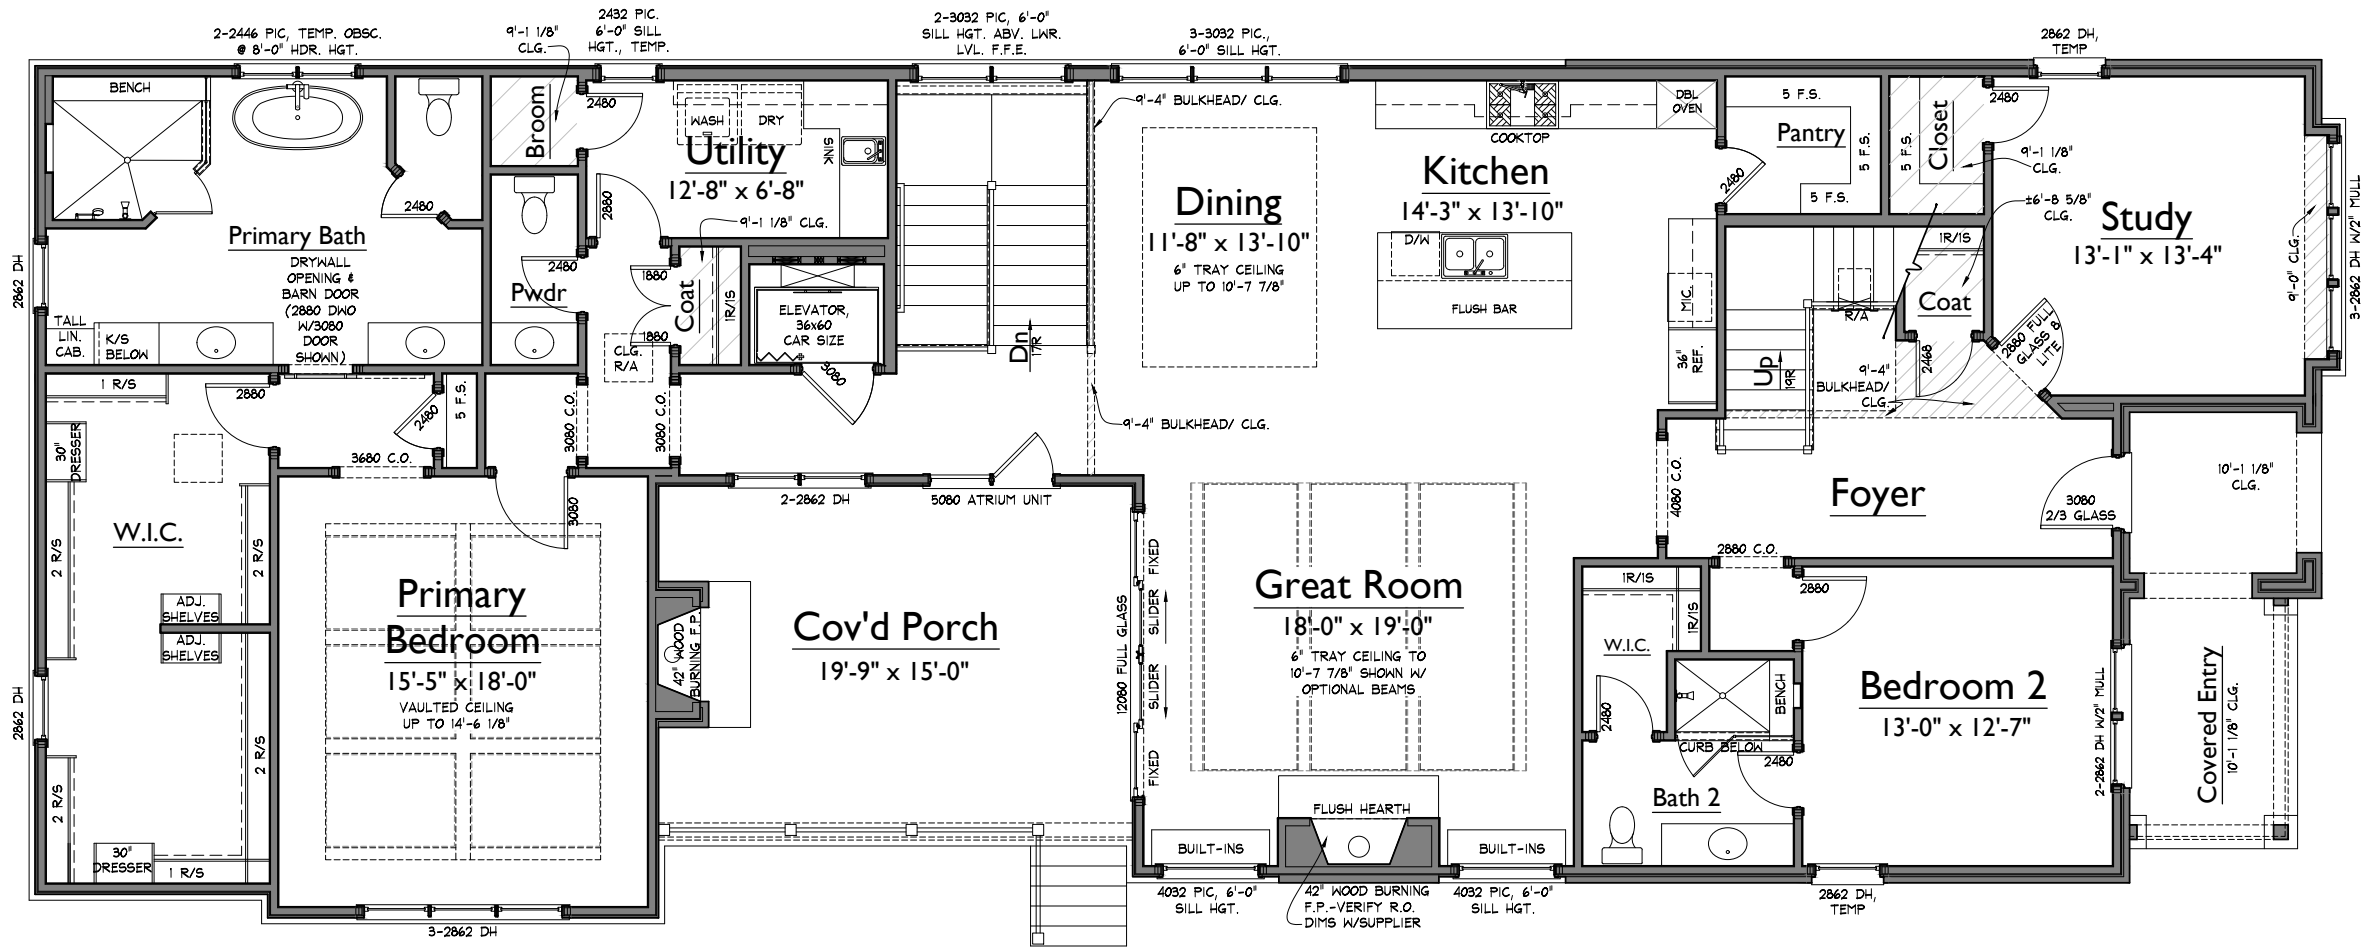

1 LOWER LEVEL FLOOR PLAN
1/8" = 1'-0"

AREAS			
HEATED LIVING	BASEMENT	260	4635
	FIRST FLOOR	2799	
	SECOND FLOOR	1576	
	TOTAL HEATED LIVING	4635	
UNFIN. LIVING	UNFIN. BASEMENT	0	4635
	UNFIN. FIRST FLOOR	0	
	UNFIN. SECOND FLOOR	0	
	TOTAL UNFIN. LIVING	0	
MECH./STOR/OTHER	UNFIN. STORAGE	0	6057
	GARAGE	991	
	COVERED ENTRY	135	
	COVERED PORCHES	296	
	TOTAL OTHER	1422	
B	LAST CHECKED: 12.28.2023		

FORD

CLASSIC HOMES

554 FRANKLIN ROAD, SUITE 300 | FRANKLIN, TN 37069
p. 615.503.9727 | f. 615.503.9798

WESTHAVEN LOT 2373

3008 ELIOT ROAD

NATASHA 46'

WH2373_nataWH46

LAST CHECKED: 08.05.2025 TROY

ISSUE DATE:	
	28 DEC 2023 - CTT
P	22 JAN 2024 - CTT
1	25 JAN 2024 - CTT
2	25 MAR 2024 - CTT
3	15 APR 2024 - CTT
4	05 AUG 2025 - CTT


A1

LOWER LEVEL FLOOR PLAN

08/05/25 10:40a

WH2373 - REV4

S:\Projects\Westhaven\Sec 6\WH2373_nata\WH46\X-Lra 15.bld.dwg 10/1/2025 10:40 A

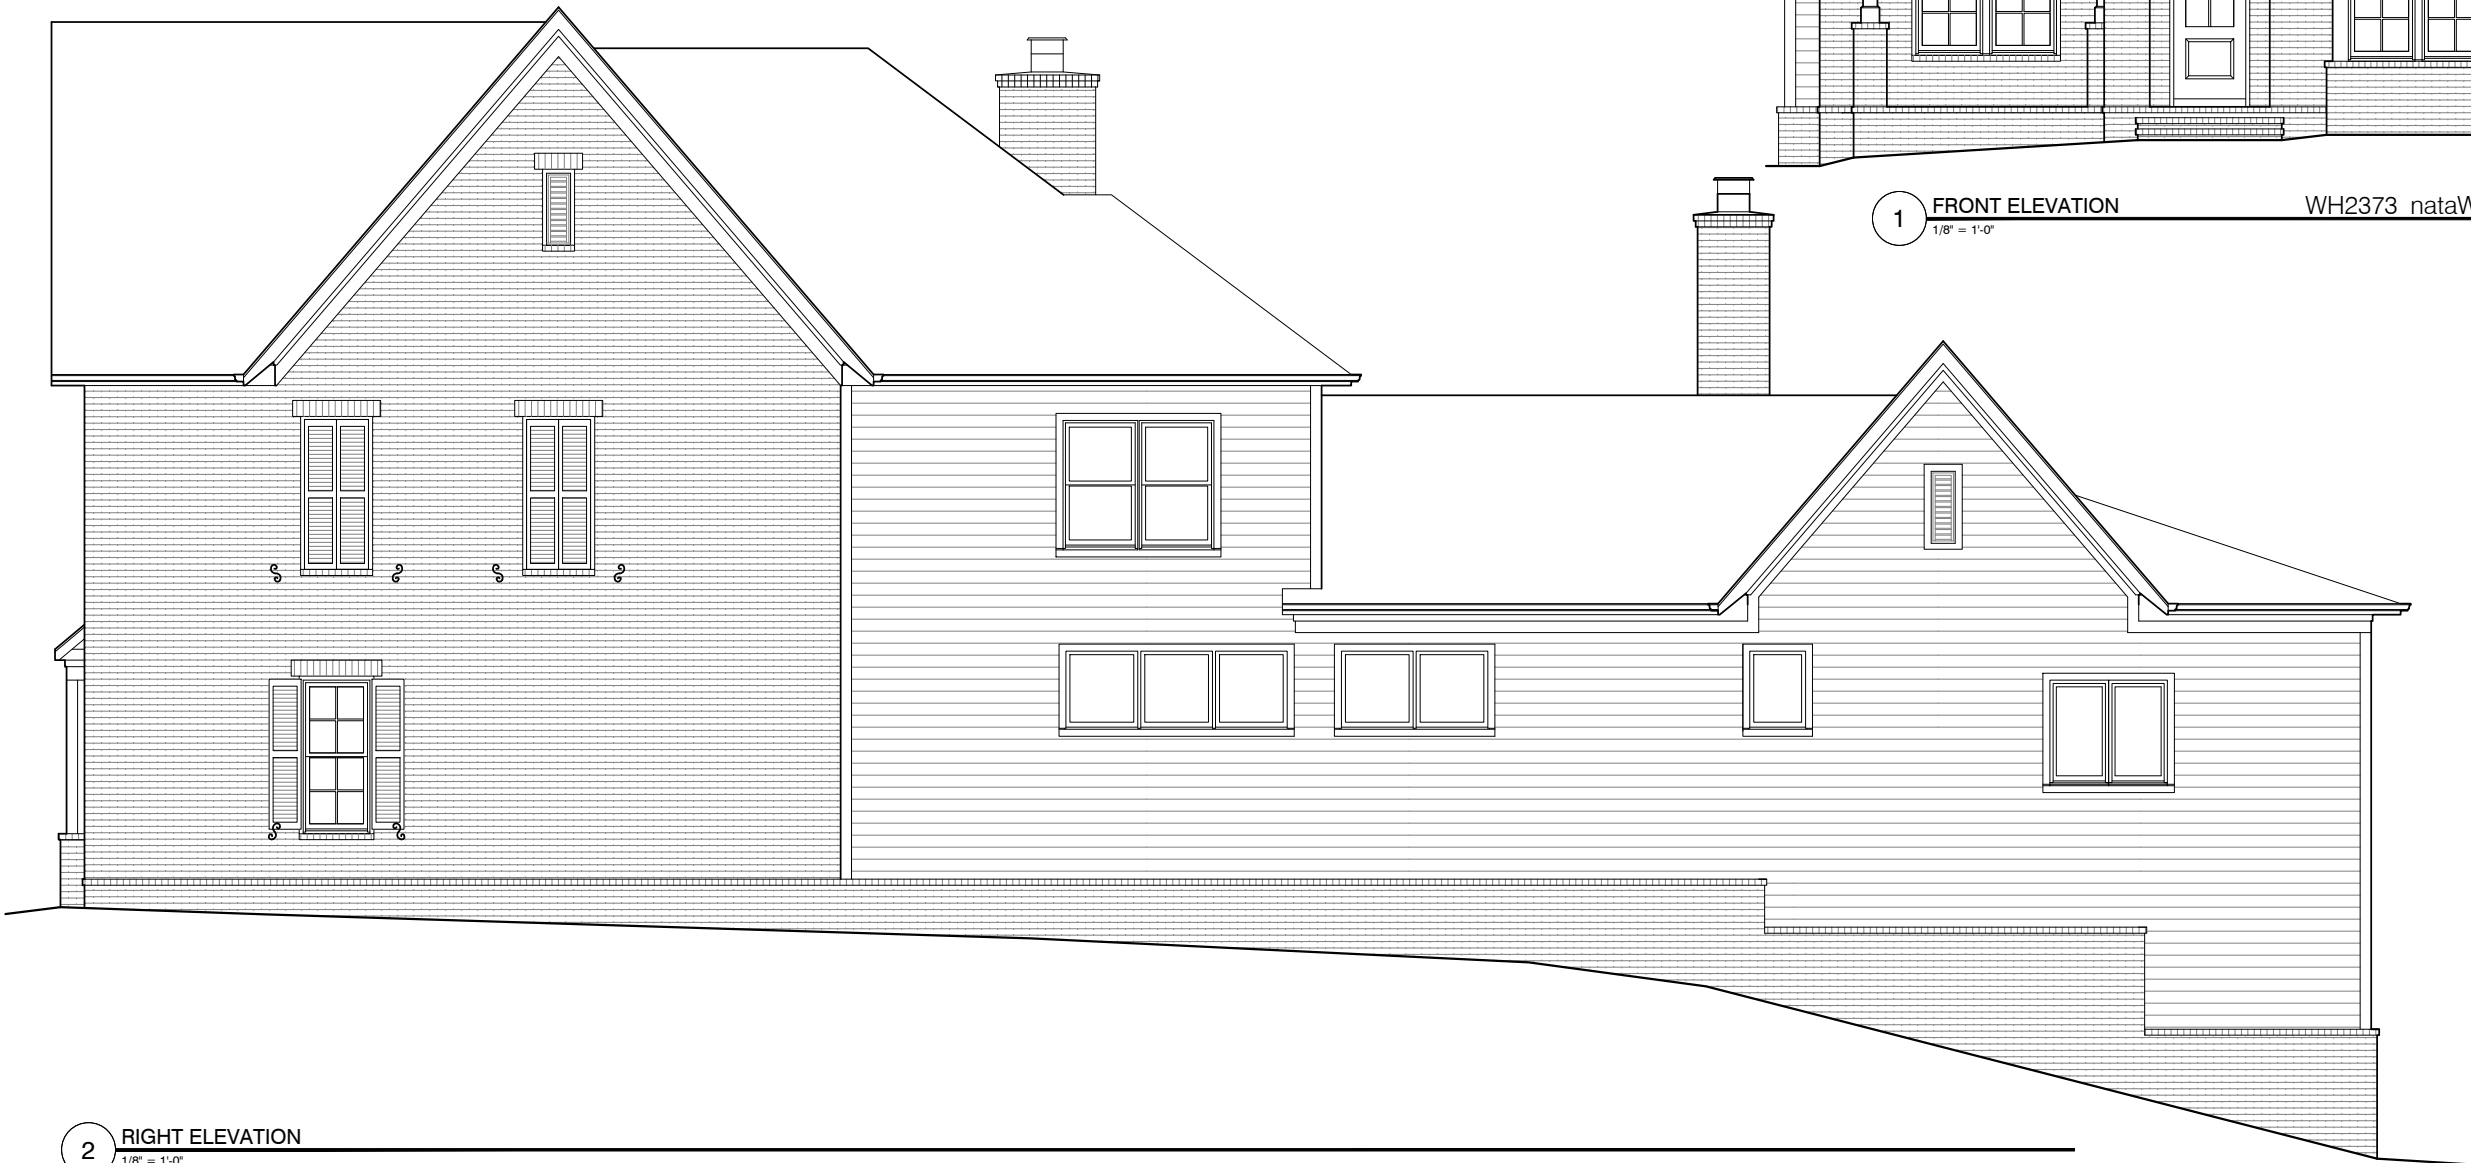

WH2373_nataWH46_LFa13-bs



FORD

CLASSIC HOMES

554 FRANKLIN ROAD, SUITE 300 | FRANKLIN, TN 37069
p. 615.503.9727 | f. 615.503.9798

WESTHAVEN LOT 2373

3008 ELIOT ROAD

NATASHA 46'

WH2373_nataWH46

LAST CHECKED: 12.28.2023 CTT


ISSUE DATE:	
	28 DEC 2023 - CTT
	22 JAN 2024 - CTT
	25 JAN 2024 - CTT
	25 MAR 2024 - CTT
	15 APR 2024 - CTT
	05 AUG 2025 - CTT

A4

ELEVATIONS

S:\Projects\Westhaven\Sec 61\WH2373_nata\WH46X_L1a13.dwg 10/05/25 10:40 A



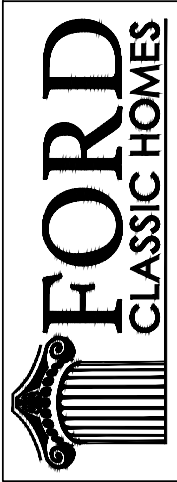

554 FRANKLIN ROAD, SUITE 300 | FRANKLIN, TN 37069
p. 615.503.9727 | f. 615.503.9798

WESTHAVEN LOT 2373
3008 ELIOT ROAD
NATASHA 46'

WH2373_nataWH46

LAST CHECKED: 12.28.2023 CTT

ISSUE DATE:	
	28 DEC 2023 - CTT
	22 JAN 2024 - CTT
	25 JAN 2024 - CTT
	25 MAR 2024 - CTT
	15 APR 2024 - CTT
	05 AUG 2025 - CTT

A5

ELEVATIONS