



S:\Projects\Southvale\Sec 1\SV019_hazeSV41V-FR01.dwg Troy 05/20/25 - 7:52 A

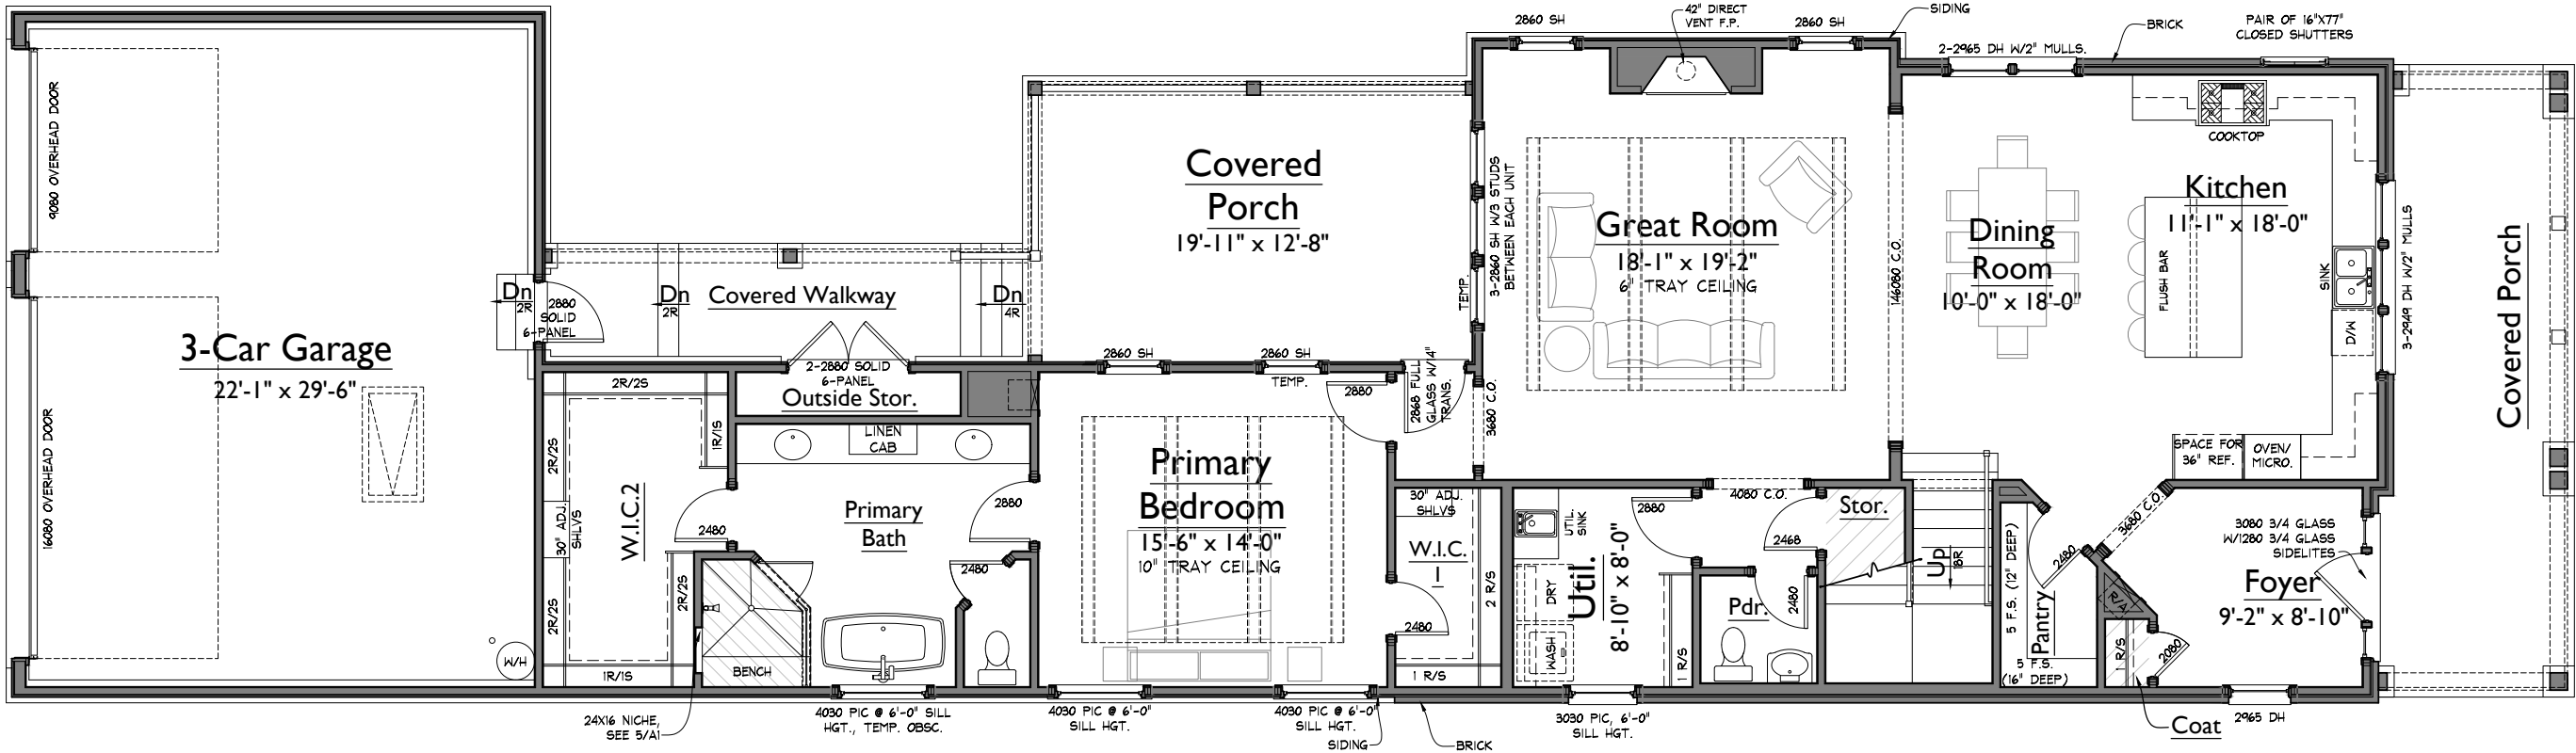

1 LOWER LEVEL FLOOR PLAN
1/8" = 1'-0"

AREAS			
HEATED LIVING	BASEMENT	0	2942
	FIRST FLOOR	1765	
	SECOND FLOOR	1177	
	TOTAL HEATED LIVING	2942	
UNFIN. LIVING	UNFIN. BASEMENT	0	2942
	UNFIN. FIRST FLOOR	0	
	UNFIN. SECOND FLOOR	0	
	TOTAL UNFIN. LIVING	0	
MECH./STORAGE/OTHER	UNFIN. STORAGE	24	4268
	GARAGE	709	
	COVERED ENTRY	230	
	COVERED PORCHES	363	
	TOTAL OTHER	1326	
B	LAST CHECKED: 03.03.2025 TROY		

NOTE: ROOMS ON THIS PLAN ARE ANNOTATED WITH SIZES FOR DEPICTIVE PURPOSES ONLY AND MAY VARY DUE TO A NUMBER OF CONDITIONS. ROOM SIZES ARE MEASURED TO FRAMING WHERE WALLS ARE PRESENT. WHERE NO WALLS ARE PRESENT BETWEEN SPACES, ROOMS AS SIZED MAY OVERLAP SLIGHTLY OR NOT TOUCH.

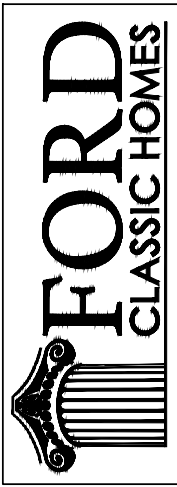

FORD
CLASSIC HOMES

554 FRANKLIN ROAD, SUITE 300 | FRANKLIN, TN 37069
p. 615.503.9727 | f. 615.503.9798

SOUTHALE LOT 019
4006 FORESTSIDE DRIVE (SECT. 1)
HAZEL 41

SV019_hazeSV41

LAST CHECKED: 05.20.2025 TROY


ISSUE DATE:	
	13 FEB 2025 - CTT
	03 MAR 2025 - NML
	31 MAR 2025 - NML
	07 APR 2025 - CTT
	09 APR 2025 - CTT
	20 MAY 2025 - CTT

A1

LOWER LEVEL
FLOOR PLAN


05/20/25 7:52a
SV019 - REV2

S:\Projects\Southvale\Sec 1\SV019_hazeSV41\F02.dwg 10/1/2025 7:52 A

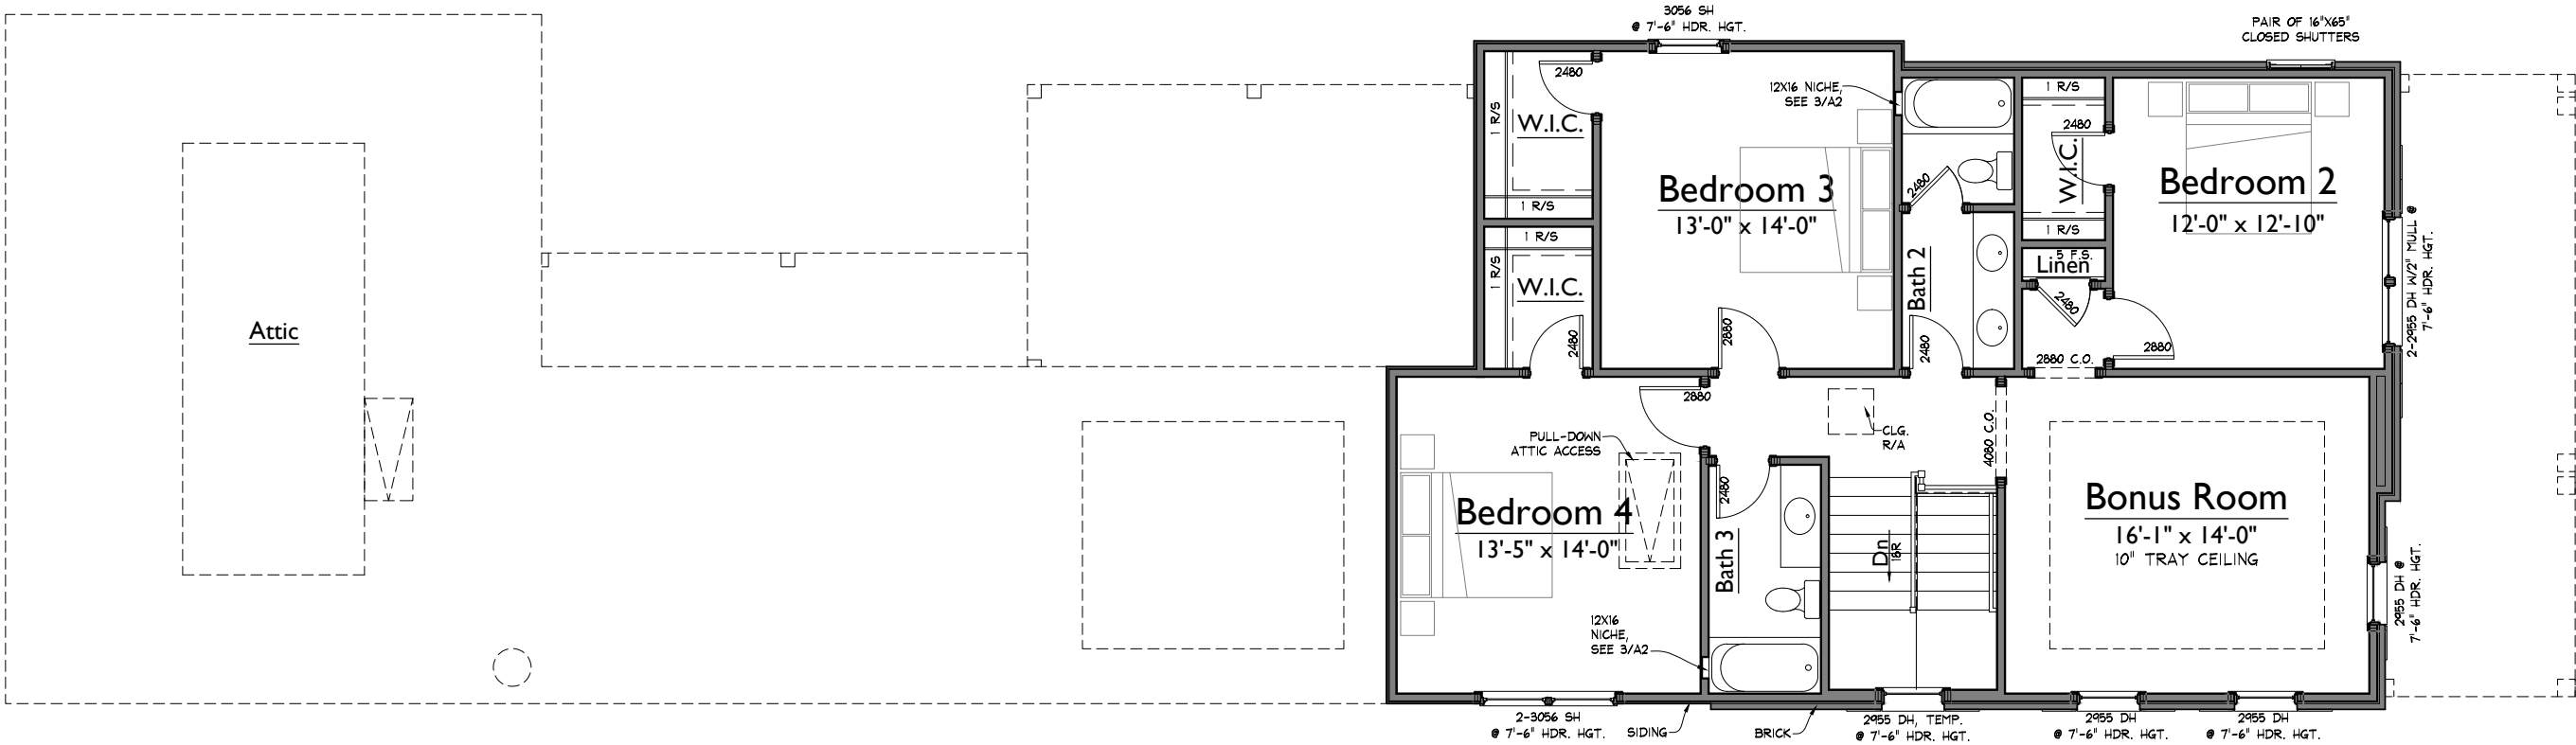

1 UPPER LEVEL FLOOR PLAN
1/8" = 1'-0"

NOTE: ROOMS ON THIS PLAN ARE ANNOTATED WITH SIZES FOR DEPICTIVE PURPOSES ONLY AND MAY VARY DUE TO A NUMBER OF CONDITIONS. ROOM SIZES ARE MEASURED TO FRAMING WHERE WALLS ARE PRESENT. WHERE NO WALLS ARE PRESENT BETWEEN SPACES, ROOMS AS SIZED MAY OVERLAP SLIGHTLY OR NOT TOUCH.

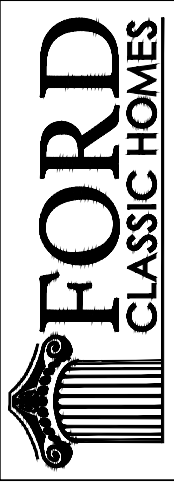

FORD
CLASSIC HOMES

554 FRANKLIN ROAD, SUITE 300 | FRANKLIN, TN 37069
p. 615.503.9727 | f. 615.503.9798

SOUTHVALE LOT 019
4006 FORESTSIDE DRIVE (SECT. 1)
HAZEL 41

SV019_hazeSV41

LAST CHECKED: 03.25.2025 TROY

ISSUE DATE:	
	13 FEB 2025 - CTT
	03 MAR 2025 - NML
	31 MAR 2025 - NML
	07 APR 2025 - CTT
	09 APR 2025 - CTT
	20 MAY 2025 - CTT

A2

UPPER LEVEL FLOOR PLAN



2 RIGHT ELEVATION
1/8" = 1'-0"



1 FRONT ELEVATION
1/8" = 1'-0"

ISSUE DATE:	
	13 FEB 2025 - CTT
	03 MAR 2025 - NML
	31 MAR 2025 - NML
	07 APR 2025 - CTT
	09 APR 2025 - CTT
	20 MAY 2025 - CTT

ISSUE DATE:	
	13 FEB 2025 - CTT
	03 MAR 2025 - NML
	31 MAR 2025 - NML
	07 APR 2025 - CTT
	09 APR 2025 - CTT
	20 MAY 2025 - CTT

