


ISSUE DATE:	
	10 JUN 2026 - NML
	26 JUN 2026 - NML
1	08 JUL 2026 - KJK
2	13 JUL 2026 - KJK
3	14 JUL 2026 - NML
4	14 AUG 2026 - KJK

A1

LOWER LEVEL FLOOR PLAN

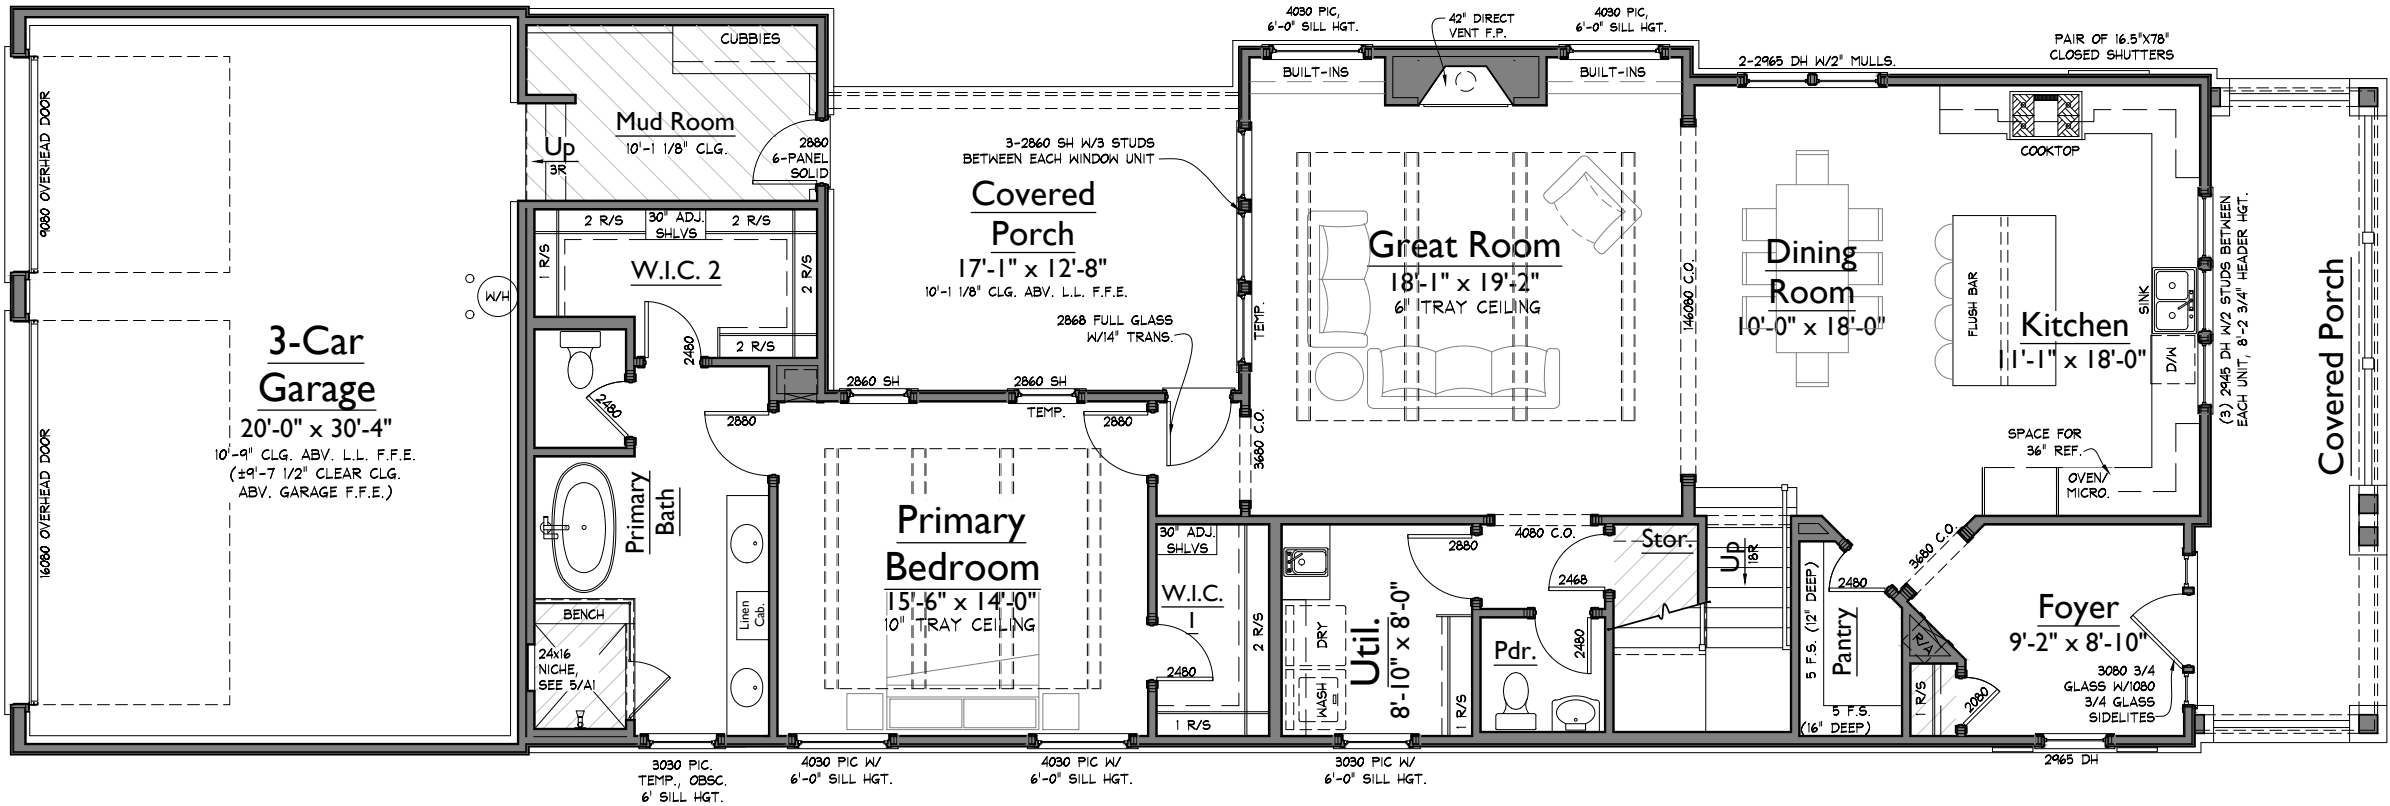


1 LOWER LEVEL FLOOR PLAN
1/8" = 1'-0"

AREAS			
HEATED LIVING	BASEMENT	0	2861
	FIRST FLOOR	1698	
	SECOND FLOOR	1163	
	TOTAL HEATED LIVING	2861	
UNFIN. LIVING	UNFIN. BASEMENT	0	2861
	UNFIN. FIRST FLOOR	0	
	UNFIN. SECOND FLOOR	0	
	TOTAL UNFIN. LIVING	0	
MECH./STOR/OTHER	UNFIN. STORAGE	0	4046
	GARAGE	759	
	COVERED ENTRY	209	
	COVERED PORCHES	217	
B	TOTAL OTHER	1185	LAST CHECKED: 06.10.2026


NOTE: ROOMS ON THIS PLAN ARE ANNOTATED WITH SIZES FOR DEPICTIVE PURPOSES ONLY AND MAY VARY DUE TO A NUMBER OF CONDITIONS. ROOM SIZES ARE MEASURED TO FRAMING WHERE WALLS ARE PRESENT. WHERE NO WALLS ARE PRESENT BETWEEN SPACES, ROOMS AS SIZED MAY OVERLAP SLIGHTLY OR NOT TOUCH.

S:\Projects\Southvale\See 2\SV053_hazeSV41V-FR02.dwg kate.king 08/14/26 - 1:09 P

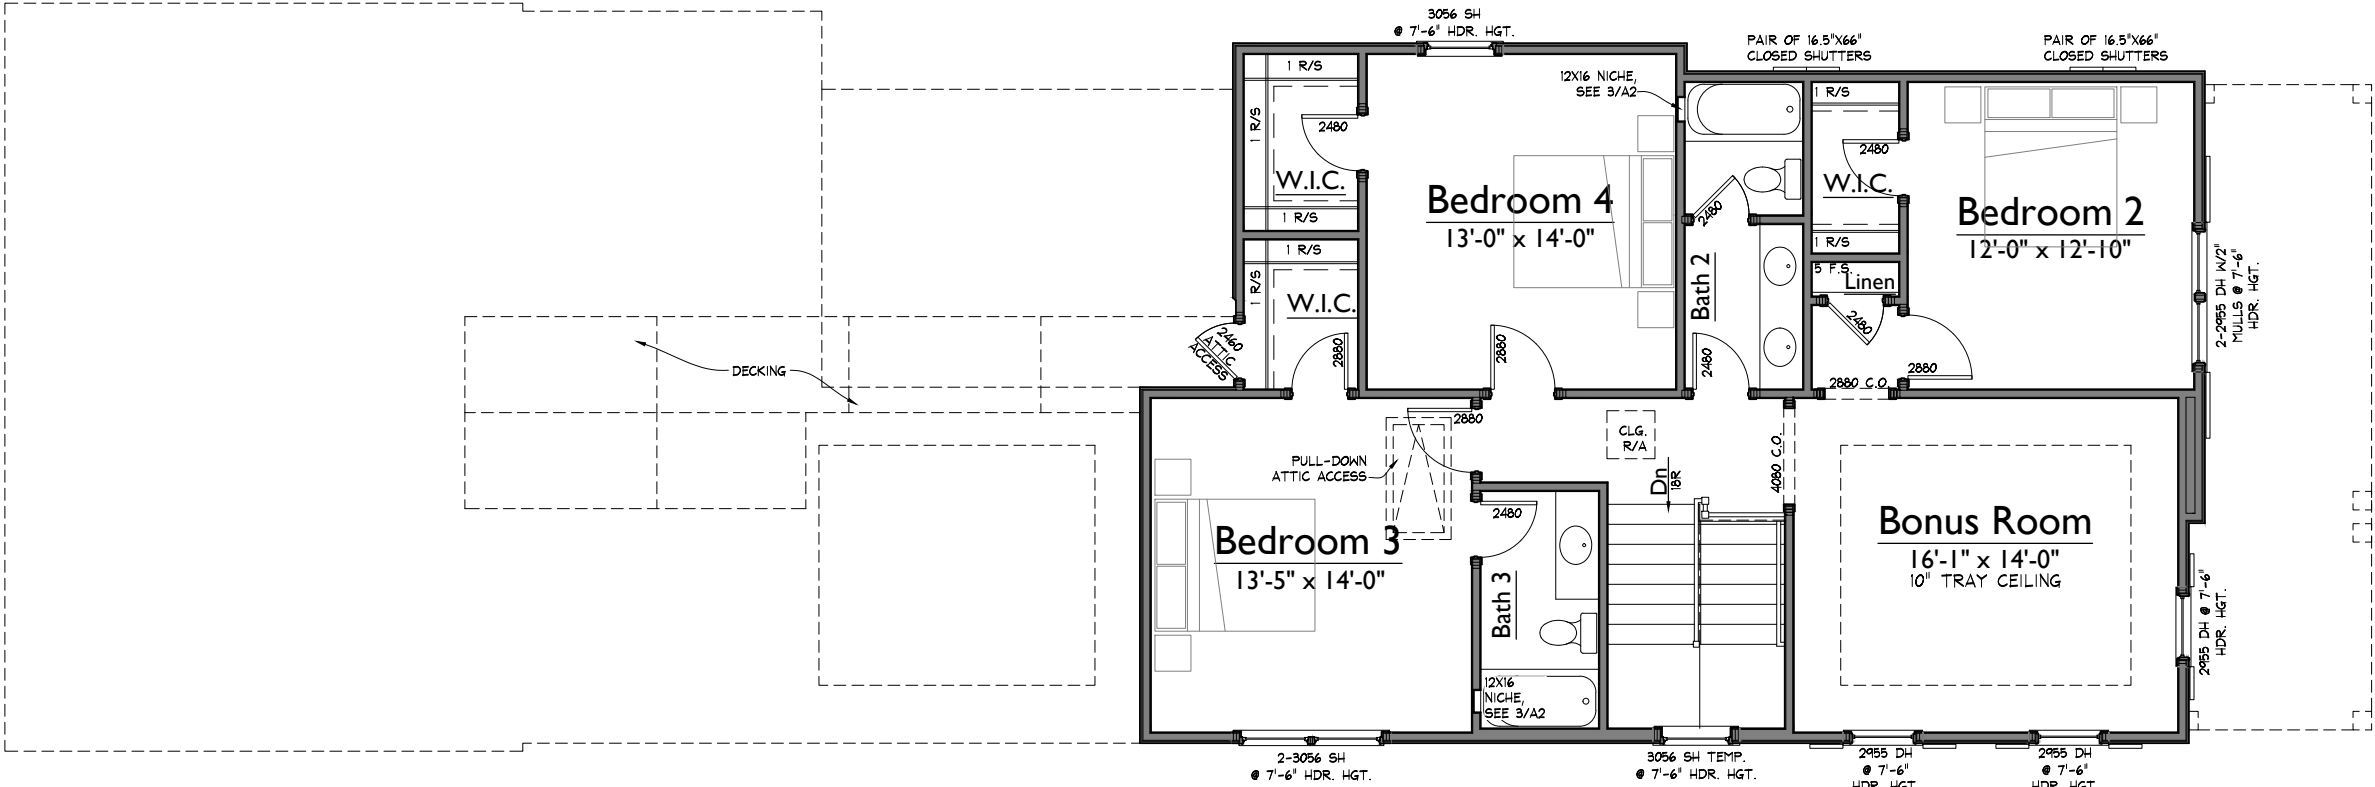

1 UPPER LEVEL FLOOR PLAN
1/8" = 1'-0"

NOTE: ROOMS ON THIS PLAN ARE ANNOTATED WITH SIZES FOR DEPICTIVE PURPOSES ONLY AND MAY VARY DUE TO A NUMBER OF CONDITIONS. ROOM SIZES ARE MEASURED TO FRAMING WHERE WALLS ARE PRESENT. WHERE NO WALLS ARE PRESENT BETWEEN SPACES, ROOMS AS SIZED MAY OVERLAP SLIGHTLY OR NOT TOUCH.

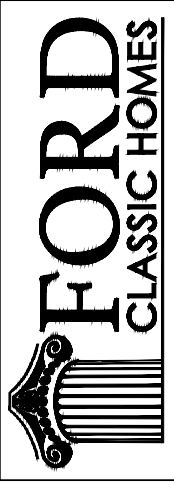

554 FRANKLIN ROAD, SUITE 300 | FRANKLIN, TN 37069
p. 615.503.9727 | f. 615.503.9798

SOUTHVALE LOT 053
216 EQUINE STREET
HAZEL 41'

SV053_hazeSV41

LAST CHECKED: 07.08.2026 KJK

ISSUE DATE:	
	10 JUN 2026 - NML
	26 JUN 2026 - NML
1	08 JUL 2026 - KJK
2	13 JUL 2026 - KJK
3	14 JUL 2026 - NML
4	14 AUG 2026 - KJK

A2

UPPER LEVEL FLOOR PLAN

08/14/26 1:09p
SV053 - REV.4

S:\Projects\Southvale\See 2\SV053_hazeSV41\415-ss.dwg katie.king 08/14/26 1:09 P



2 RIGHT ELEVATION
1/8" = 1'-0"



1 FRONT ELEVATION
1/8" = 1'-0"

SOUTHALE LOT 053
216 EQUINE STREET
HAZEL 41'

SV053_hazeSV41

LAST CHECKED: 07.14.2026 NML

ISSUE DATE:	
	10 JUN 2026 - NML
	26 JUN 2026 - NML
1	08 JUL 2026 - KJK
2	13 JUL 2026 - KJK
3	14 JUL 2026 - NML
4	14 AUG 2026 - KJK

A4
ELEVATIONS

SOUTHVALE LOT 053

216 EQUINE STREET

HAZEL 41'

SV053_hazeSV41

LAST CHECKED: 07.14.2026 NML

ISSUE DATE:	
	10 JUN 2026 - NML
	26 JUN 2026 - NML
1	08 JUL 2026 - KJK
2	13 JUL 2026 - KJK
3	14 JUL 2026 - NML
4	14 AUG 2026 - KJK

A5

ELEVATIONS

