


ISSUE DATE:

B3	08 APR 2024 - NML
B4	19 APR 2024 - KJK
	06 MAY 2024 - NML
	05 JUN 2024 - NML
1	14 JUN 2024 - NML
	09 JUL 2024 - NML

A1

LOWER LEVEL FLOOR PLAN

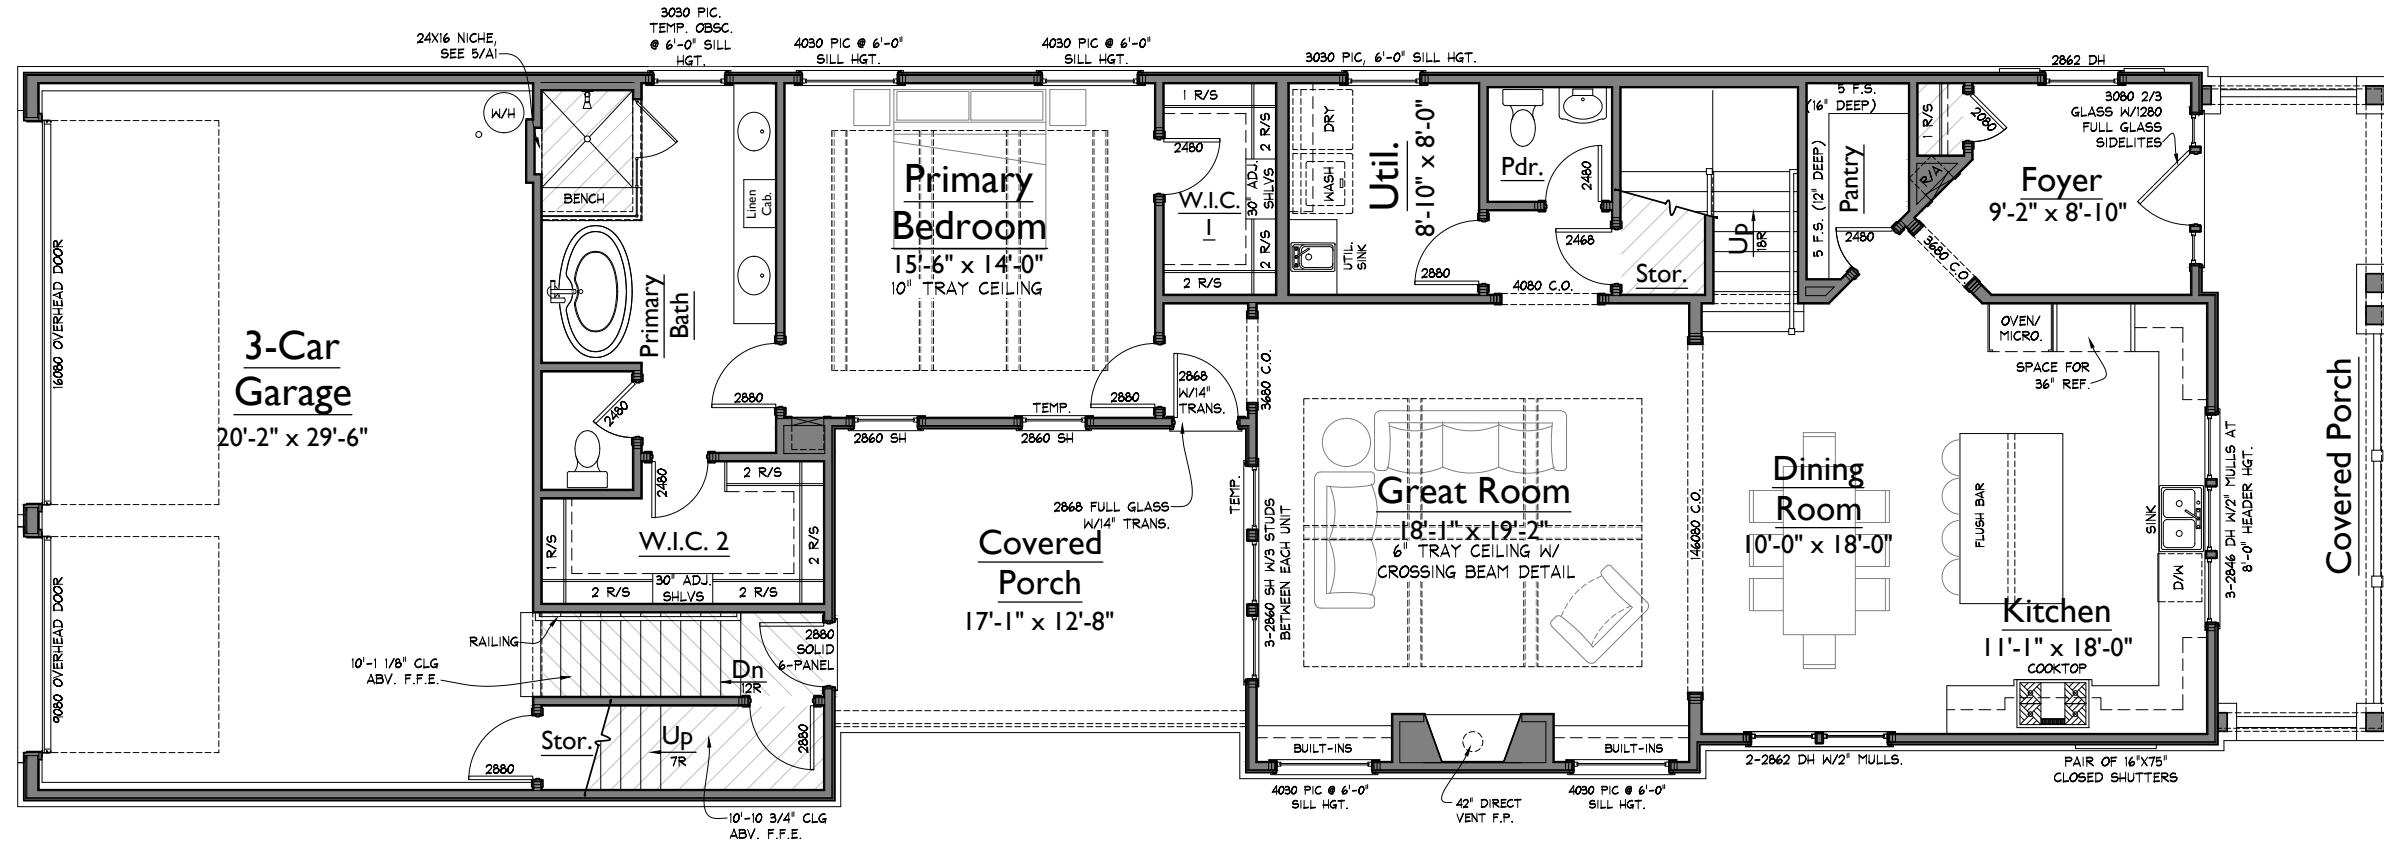

1 LOWER LEVEL FLOOR PLAN
1/8" = 1'-0"

AREAS			
HEATED LIVING	BASEMENT	0	3557
	FIRST FLOOR	1687	
	SECOND FLOOR	1870	
TOTAL HEATED LIVING		3557	
UNFIN. LIVING	UNFIN. BASEMENT	0	3557
	UNFIN. FIRST FLOOR	0	
	UNFIN. SECOND FLOOR	0	
	TOTAL UNFIN. LIVING	0	
MECH./STORAGE	UNFIN. STORAGE	0	4694
	GARAGE	711	
	COVERED ENTRY	209	
	COVERED PORCHES	217	
TOTAL OTHER		1137	
LAST CHECKED: 04.04.2024			

NOTE: ROOMS ON THIS PLAN ARE ANNOTATED WITH SIZES FOR DEPICTIVE PURPOSES ONLY AND MAY VARY DUE TO A NUMBER OF CONDITIONS. ROOM SIZES ARE MEASURED TO FRAMING WHERE WALLS ARE PRESENT. WHERE NO WALLS ARE PRESENT BETWEEN SPACES, ROOMS AS SIZED MAY OVERLAP SLIGHTLY OR NOT TOUCH.

S:\Projects\Southvale\See 1\SV002_hazeSV41\F01.dwg, mabaha.loah 07/09/24 - 12:18 P

SOUTHVALE LOT 002
7012 SOUTHVALE BLVD.
HAZEL 41'

LAST CHECKED: 04.04.2024 KJK


SV002_hazeSV41

ISSUE DATE:	
B3	08 APR 2024 - NML
B4	19 APR 2024 - KJK
	06 MAY 2024 - NML
	05 JUN 2024 - NML
1	14 JUN 2024 - NML
	09 JUL 2024 - NML

A2

UPPER LEVEL FLOOR PLAN

07/09/24 12:18p
SV002 - BRCH

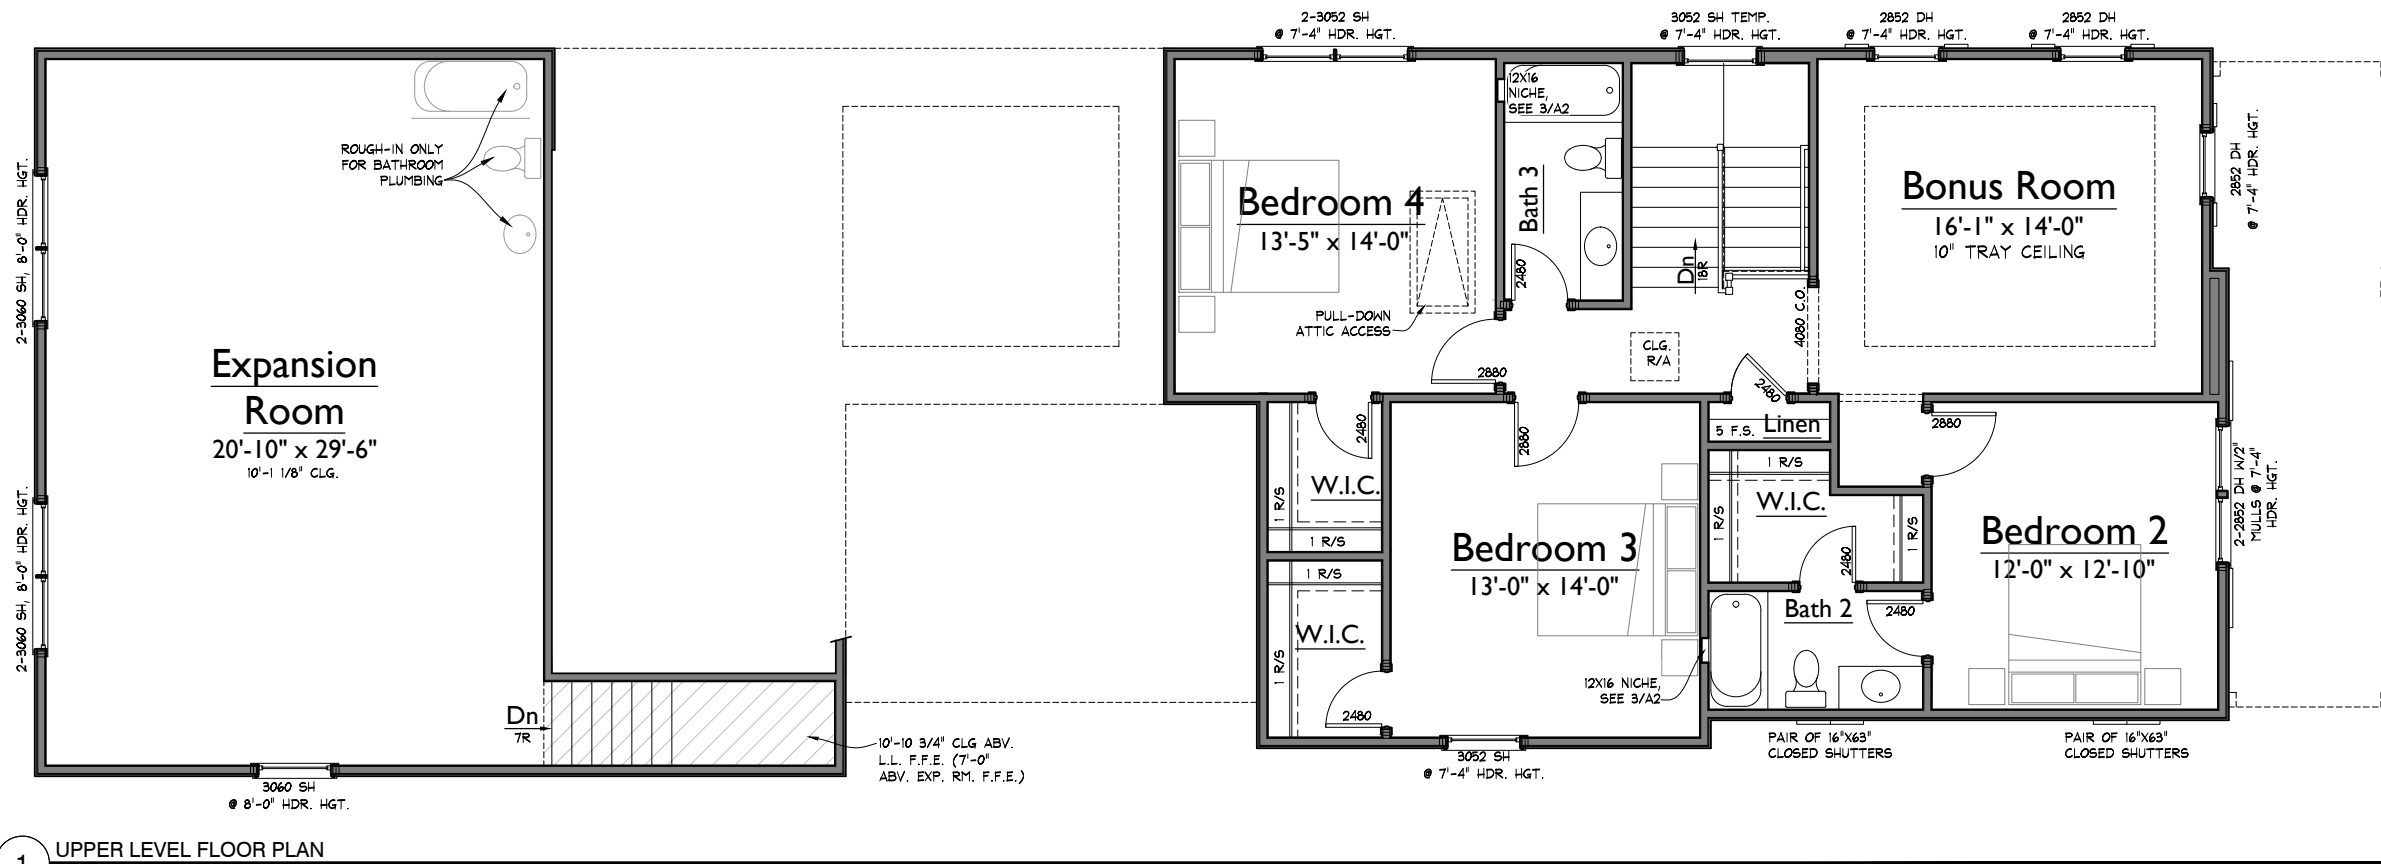

NOTE: ROOMS ON THIS PLAN ARE ANNOTATED WITH SIZES FOR DEPICTIVE PURPOSES ONLY AND MAY VARY DUE TO A NUMBER OF CONDITIONS. ROOM SIZES ARE MEASURED TO FRAMING WHERE WALLS ARE PRESENT. WHERE NO WALLS ARE PRESENT BETWEEN SPACES, ROOMS AS SIZED MAY OVERLAP SLIGHTLY OR NOT TOUCH.

SOUTHVALE LOT 002
7012 SOUTHVALE BLVD.
HAZEL 41'

LAST CHECKED: 05.06.2024 NML

SV002_hazeSV41

ISSUE DATE:	
△ _{B3}	08 APR 2024 - NML
△ _{B4}	19 APR 2024 - KJK
	06 MAY 2024 - NML
	05 JUN 2024 - NML
△ ₁	14 JUN 2024 - NML
	09 JUL 2024 - NML

A4

ELEVATIONS



2 RIGHT ELEVATION
1/8" = 1'-0"



1 FRONT ELEVATION
1/8" = 1'-0"

SV002_hazeSV41_AF15-ss

SOUTHVALE LOT 002
7012 SOUTHVALE BLVD.
HAZEL 41'

LAST CHECKED: 05.06.2024 NML

SV002_hazeSV41

ISSUE DATE:	
△ _{B3}	08 APR 2024 - NML
△ _{B4}	19 APR 2024 - KJK
	06 MAY 2024 - NML
	05 JUN 2024 - NML
△ ₁	14 JUN 2024 - NML
	09 JUL 2024 - NML

A5
ELEVATIONS



2 REAR ELEVATION
1/8" = 1'-0"



1 LEFT ELEVATION
1/8" = 1'-0"