

WESTHAVEN LOT 2418
1049 WILLIAM STREET
CAMILLE 41

WH2418_camWH41

LAST CHECKED: 08.13.2024 KTD

ISSUE DATE:	
	19 MAR 2024 - KTD
	04 APR 2024 - KTD
B	22 APR 2024 - KTD
P	08 MAY 2024 - KTD
1	10 JUL 2024 - KTD
2	13 AUG 2024 - KTD


A1

LOWER LEVEL FLOOR PLAN

AREAS			
HEATED LIVING	BASEMENT	0	3338
	FIRST FLOOR	2098	
	SECOND FLOOR	1240	
	TOTAL HEATED LIVING	3338	
UNFIN LIVING	UNFIN. BASEMENT	0	3338
	UNFIN. FIRST FLOOR	0	
	UNFIN. SECOND FLOOR	0	
	TOTAL UNFIN. LIVING	0	
MECH./STOR/OTHER	UNFIN. STORAGE	0	4326
	GARAGE	495	
	COVERED ENTRY	230	
	COVERED PORCHES	263	
	TOTAL OTHER	988	
LAST CHECKED: 03.01.2024 - KTD			

NOTE: ROOMS ON THIS PLAN ARE ANNOTATED WITH SIZES FOR DEPICTIVE PURPOSES ONLY AND MAY VARY DUE TO A NUMBER OF CONDITIONS. ROOM SIZES ARE MEASURED TO FRAMING WHERE WALLS ARE PRESENT. WHERE NO WALLS ARE PRESENT BETWEEN SPACES, ROOMS AS SIZED MAY OVERLAP SLIGHTLY OR NOT TOUCH.

S:\Projects\Westhaven\Sec 61\WH2418_camWH41\FD1.dwg kcamwh41 08/13/24 - 3:39 P

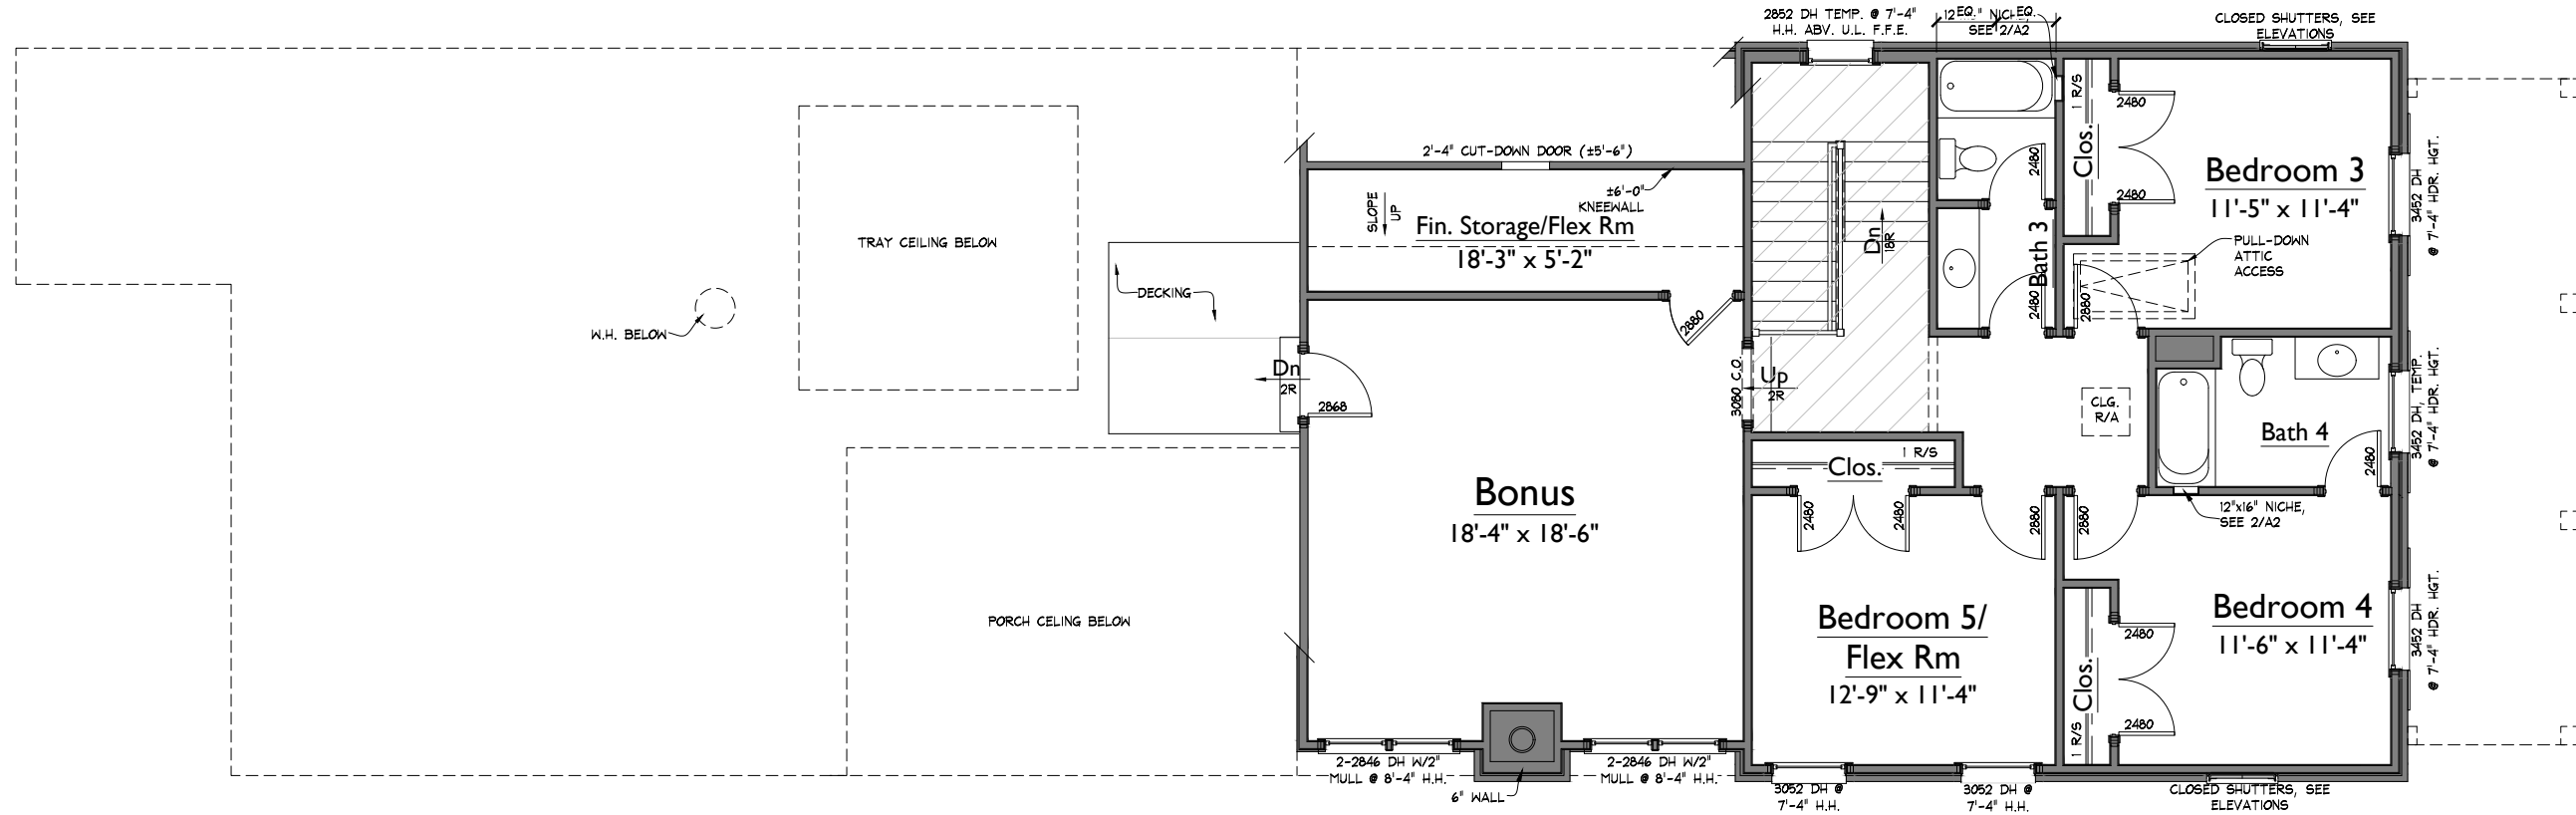

1 UPPER LEVEL FLOOR PLAN
1/8" = 1'-0"

WESTHAVEN LOT 2418
1049 WILLIAM STREET
CAMILLE 41


LAST CHECKED: 04.09.2024 KTD

WH2418_cam1WH41

ISSUE DATE:	
	19 MAR 2024 - KTD
	04 APR 2024 - KTD
B	22 APR 2024 - KTD
P	08 MAY 2024 - KTD
1	10 JUL 2024 - KTD
2	13 AUG 2024 - KTD

A2

UPPER LEVEL FLOOR PLAN

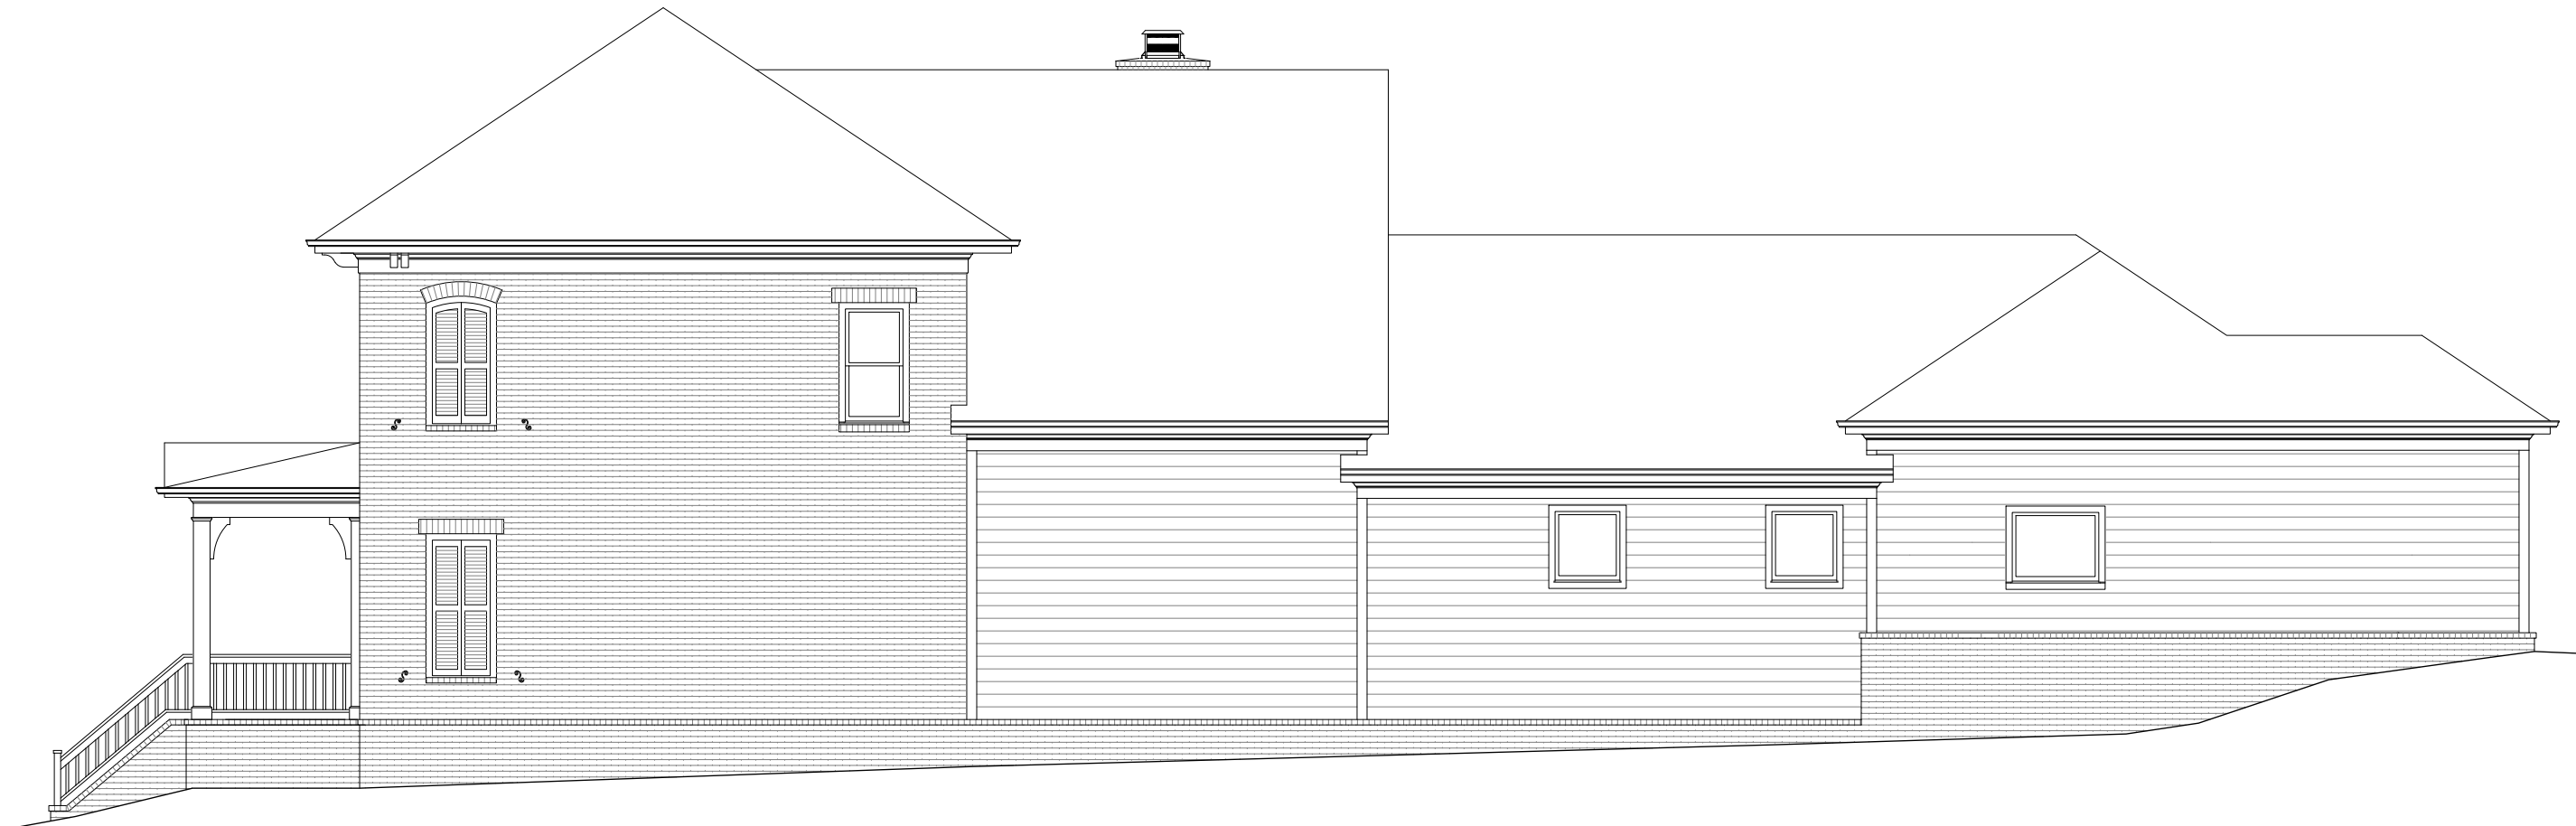

2 RIGHT ELEVATION
1/8" = 1'-0"



1 FRONT ELEVATION
1/8" = 1'-0"

WESTHAVEN LOT 2418
1049 WILLIAM STREET
CAMILLE 41

LAST CHECKED: 04.09.2024 KTD

WH2418_cam1WH41

ISSUE DATE:	
	19 MAR 2024 - KTD
	04 APR 2024 - KTD
	22 APR 2024 - KTD
	08 MAY 2024 - KTD
	10 JUL 2024 - KTD
	13 AUG 2024 - KTD

A4
ELEVATIONS

WESTHAVEN LOT 2418
1049 WILLIAM STREET
CAMILLE 41

WH2418_camiWH41

LAST CHECKED: 04.09.2024 KTD

ISSUE DATE:	
	19 MAR 2024 - KTD
	04 APR 2024 - KTD
B	22 APR 2024 - KTD
P	08 MAY 2024 - KTD
1	10 JUL 2024 - KTD
2	13 AUG 2024 - KTD

A5
ELEVATIONS



2 REAR ELEVATION
1/8" = 1'-0"



1 LEFT ELEVATION
1/8" = 1'-0"