


1 LOWER LEVEL FLOOR PLAN
1/8" = 1'-0"

AREAS			
HEATED LIVING	BASEMENT	0	4310
	FIRST FLOOR	2513	
	SECOND FLOOR	1797	
	TOTAL HEATED LIVING	4310	
UNFIN. LIVING	UNFIN. BASEMENT	0	4310
	UNFIN. FIRST FLOOR	0	
	UNFIN. SECOND FLOOR	0	
	TOTAL UNFIN. LIVING	0	
MECH./STOR/OTHER	UNFIN. STORAGE	0	5673
	GARAGE	760	
	COVERED ENTRY	246	
	COVERED PORCHES	357	
	TOTAL OTHER	1363	
B	LAST CHECKED: 04.08.2024		

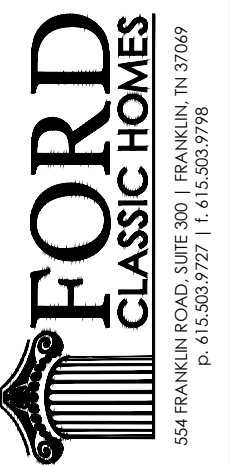

WESTHAVEN LOT 2659
7019 CONGRESS DRIVE
EVERLEIGH 65'

WH2659_everWH65

LAST CHECKED: 09.20.2024 NML

ISSUE DATE:	
07 MAY 2024 - NML	
28 MAY 2024 - NML	
1 01 AUG 2024 - NML	
2 22 AUG 2024 - NML	
04 SEP 2024 - NML	
3 20 SEP 2024 - NML	

A1

LOWER LEVEL FLOOR PLAN


S:\Projects\Westhaven\Sec 63\WH2659_ever\WH2659_ever\WH2659_FPD.dwg, madaia.lachit, 09/20/24, 10:38 A

NOTE: ROOMS ON THIS PLAN ARE ANNOTATED WITH SIZES FOR DEPICTIVE PURPOSES ONLY AND MAY VARY DUE TO A NUMBER OF CONDITIONS. ROOM SIZES ARE MEASURED TO FRAMING WHERE WALLS ARE PRESENT. WHERE NO WALLS ARE PRESENT BETWEEN SPACES, ROOMS AS SIZED MAY OVERLAP SLIGHTLY OR NOT TOUCH.

ISSUE DATE:	
	07 MAY 2024 - NML
	28 MAY 2024 - NML
1	01 AUG 2024 - NML
2	22 AUG 2024 - NML
	04 SEP 2024 - NML
3	20 SEP 2024 - NML

A2

UPPER LEVEL FLOOR PLAN

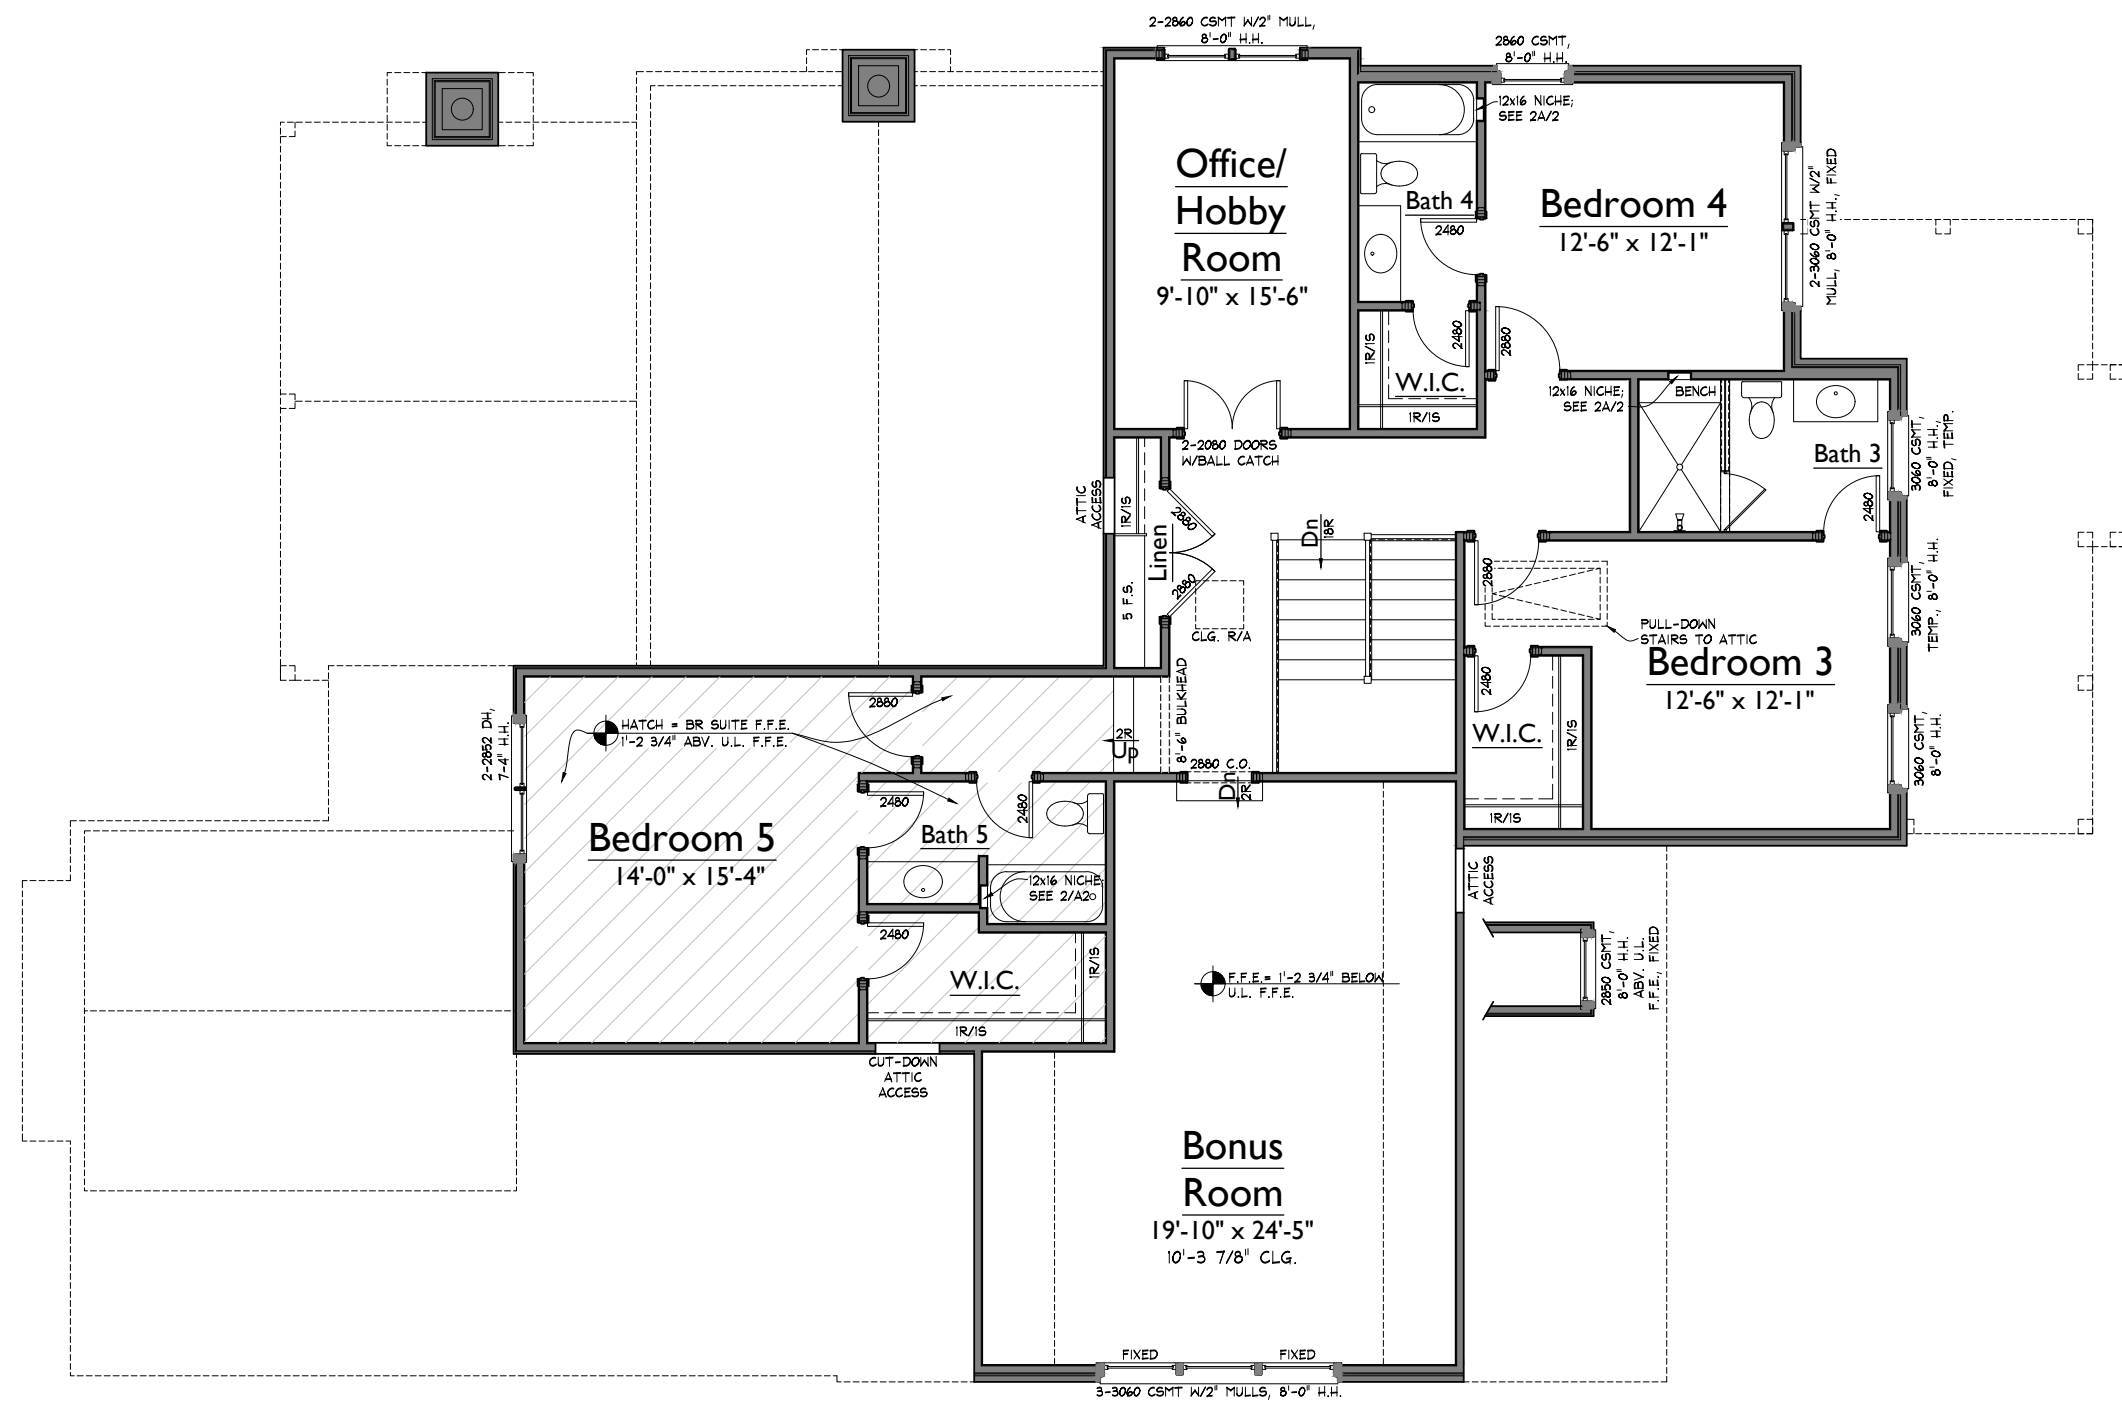

1 UPPER LEVEL FLOOR PLAN
1/8" = 1'-0"

NOTE: ROOMS ON THIS PLAN ARE ANNOTATED WITH SIZES FOR DEPICTIVE PURPOSES ONLY AND MAY VARY DUE TO A NUMBER OF CONDITIONS. ROOM SIZES ARE MEASURED TO FRAMING WHERE WALLS ARE PRESENT. WHERE NO WALLS ARE PRESENT BETWEEN SPACES, ROOMS AS SIZED MAY OVERLAP SLIGHTLY OR NOT TOUCH.

S:\Projects\Westhaven\Sec 63\WH2659_ever\WH5\FPD.dwg, matasha.lochit, 08/20/24, 10:38 A




2 RIGHT ELEVATION
1/8" = 1'-0"



1 FRONT ELEVATION
1/8" = 1'-0"

WH2659_everWH65_EL00

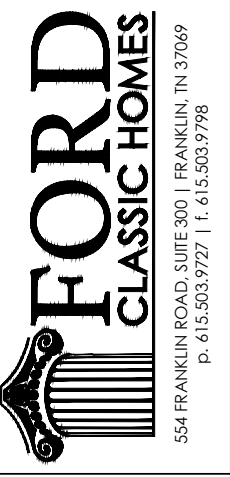

554 FRANKLIN ROAD, SUITE 300 | FRANKLIN, TN 37069
p. 615.503.9727 | f. 615.503.9798

WESTHAVEN LOT 2659
7019 CONGRESS DRIVE
EVERLEIGH 65'


LAST CHECKED: 09.20.2024 NML

WH2659_everWH65

ISSUE DATE:	
	07 MAY 2024 - NML
	28 MAY 2024 - NML
1	01 AUG 2024 - NML
2	22 AUG 2024 - NML
	04 SEP 2024 - NML
3	20 SEP 2024 - NML

A4
ELEVATIONS

09/20/24 10:38a
WH2659 - BRCH

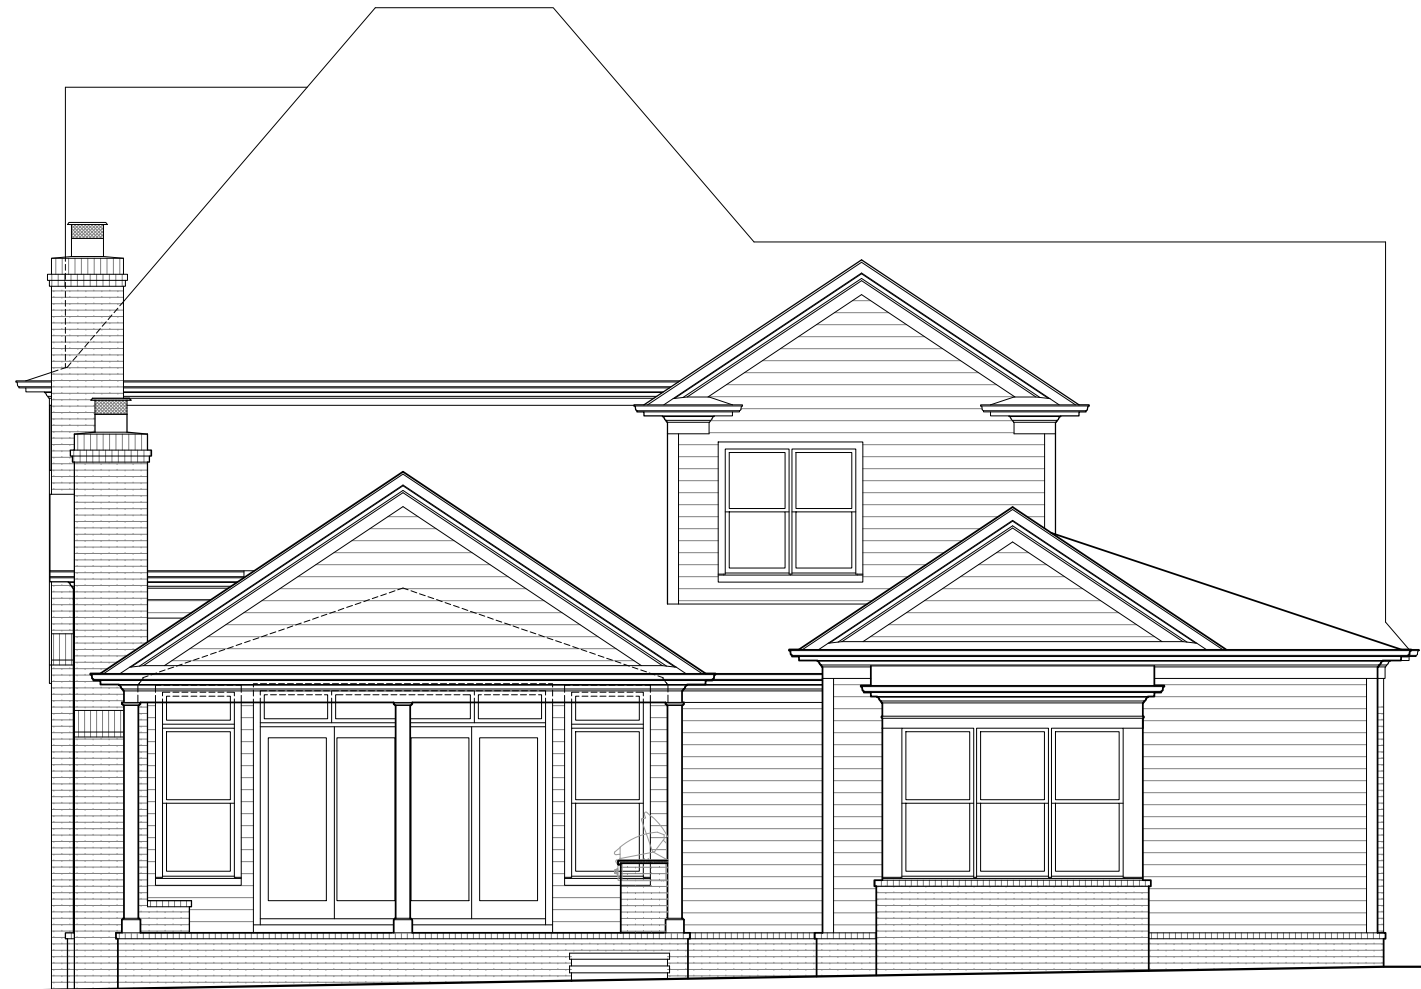

2 REAR ELEVATION
1/8" = 1'-0"



1 LEFT ELEVATION
1/8" = 1'-0"

WESTHAVEN LOT 2659
7019 CONGRESS DRIVE
EVERLEIGH 65'

WH2659_everWH65

LAST CHECKED: 09.20.2024 NML

ISSUE DATE:
07 MAY 2024 - NML
28 MAY 2024 - NML
1 01 AUG 2024 - NML
2 22 AUG 2024 - NML
04 SEP 2024 - NML
3 20 SEP 2024 - NML

A5

ELEVATIONS