


S:\Projects\Rosebrooke\Sec 3\RB092_Noelle\RB130V4-FP01.dwg 10/09/25 - 12:48 P

NOTE: ROOMS ON THIS PLAN ARE ANNOTATED WITH SIZES FOR DEPICTIVE PURPOSES ONLY AND MAY VARY DUE TO A NUMBER OF CONDITIONS. ROOM SIZES ARE MEASURED TO FRAMING WHERE WALLS ARE PRESENT. WHERE NO WALLS ARE PRESENT BETWEEN SPACES, ROOMS AS SIZED MAY OVERLAP SLIGHTLY OR NOT TOUCH.

AREAS			
HEATED LIVING	BASEMENT	0	6329
	FIRST FLOOR	3783	
	SECOND FLOOR	2546	
	TOTAL HEATED LIVING	6329	
UNFIN. LIVING	UNFIN. BASEMENT	0	6329
	UNFIN. FIRST FLOOR	0	
	UNFIN. SECOND FLOOR	0	
	TOTAL UNFIN. LIVING	0	
MECH./STOR./OTHER	UNFIN. STORAGE	598	8532
	GARAGE	982	
	COVERED ENTRY	84	
	COVERED PORCHES	539	
	TOTAL OTHER	2203	
B	LAST CHECKED: 11.27.2024		

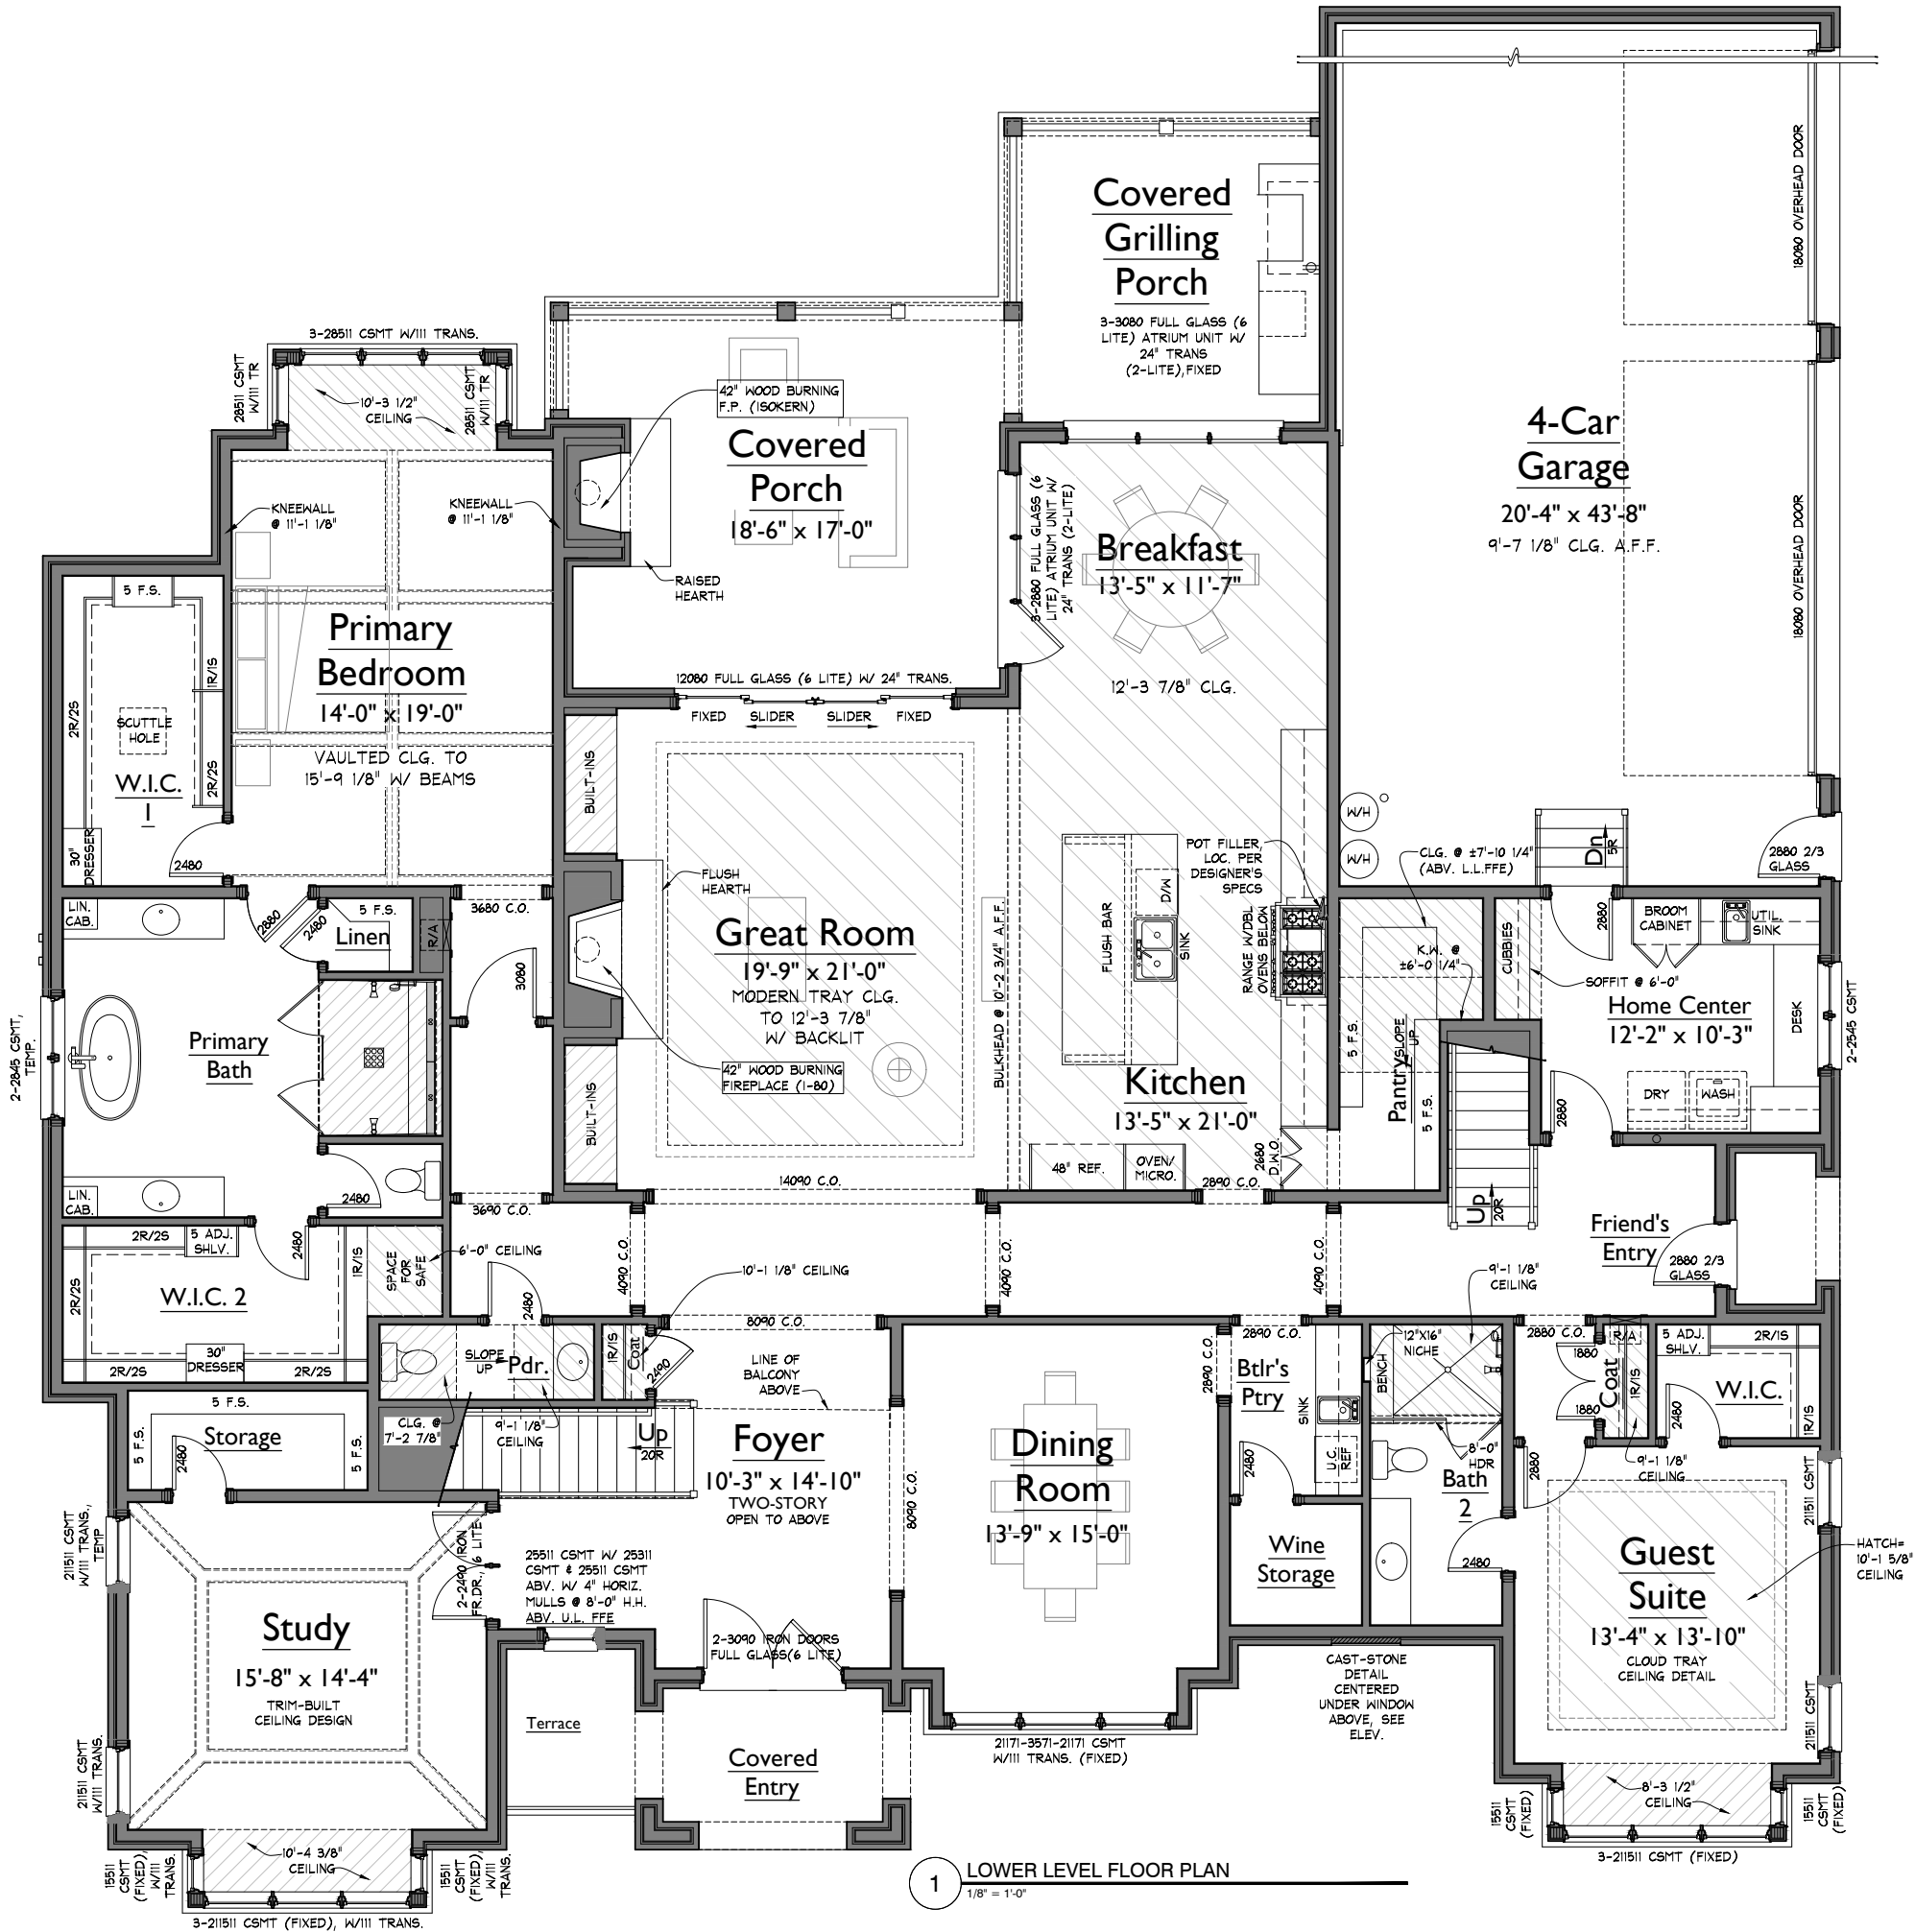

1 LOWER LEVEL FLOOR PLAN
1/8" = 1'-0"

ISSUE DATE:	
24 OCT 2024 - CTT	
11 NOV 2024 - CTT	
26 NOV 2024 - CTT	
04 DEC 2024 - CTT	
27 MAR 2025 - CTT	
09 JUN 2025 - CTT	



S:\Projects\Rosebrooke\Sec 3\RB092_Noel\RB130X-EL.DWG Troy Tarrants 06/09/25 - 12:49 P




1 FRONT ELEVATION
1/8" = 1'-0"

ISSUE DATE:	
24 OCT 2024 - CTT	
11 NOV 2024 - CTT	
26 NOV 2024 - CTT	
04 DEC 2024 - CTT	
27 MAR 2025 - CTT	
09 JUN 2025 - CTT	



2 RIGHT ELEVATION
1/8" = 1'-0"

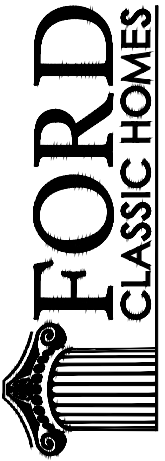

554 FRANKLIN ROAD, SUITE 300 | FRANKLIN, TN 37069
p. 615.503.9727 | f. 615.503.9798

ROSEBROOKE LOT 092
1708 SOUTHWICK DRIVE
'NOELLE' PLAN

RB092_NoelRB130

LAST CHECKED: 03.27.2025 TROY

ISSUE DATE:

24 OCT 2024 - CTT

11 NOV 2024 - CTT

26 NOV 2024 - CTT

04 DEC 2024 - CTT

27 MAR 2025 - CTT

09 JUN 2025 - CTT

A4.1

ELEVATIONS

06/09/25 12:49p

RB092 - BRCH

S:\Projects\Rosebrooke\Sec 3\RB092_Noelle\RB130X-EL.DWG Troy Tarrants 06/09/25 - 12:49 P



1 LEFT ELEVATION
1/8" = 1'-0"

ISSUE DATE:	
24 OCT 2024 - CTT	
11 NOV 2024 - CTT	
26 NOV 2024 - CTT	
04 DEC 2024 - CTT	
27 MAR 2025 - CTT	
09 JUN 2025 - CTT	



2 REAR ELEVATION
1/8" = 1'-0"

ROSEBROOKE LOT 092
1708 SOUTHWICK DRIVE
'NOELLE' PLAN

RB092_NoelRB130

LAST CHECKED: 03.27.2025 TROY

ISSUE DATE:	
24 OCT 2024 - CTT	
11 NOV 2024 - CTT	
26 NOV 2024 - CTT	
04 DEC 2024 - CTT	
27 MAR 2025 - CTT	
09 JUN 2025 - CTT	

A5.1

ELEVATIONS