

1 BASEMENT PLAN
1/8" = 1'-0"

WESTHAVEN LOT 2668
6061 CONGRESS DRIVE
NATASHA 65

WH2668_nataWH65-bsmt

LAST CHECKED: 03.12.2025 KJK

ISSUE DATE:	
1	22 NOV 2024 - KTD
2	11 DEC 2024 - KTD
3	19 DEC 2024 - KJK
4	17 JAN 2025 - KTD
5	22 JAN 2025 - KJK
6	12 MAR 2025 - KJK

A0

BASEMENT PLAN

S:\Projects\Westhaven\Sec 63\WP2668_nataWH65-bsmt\X-BSMT.dwg katie.king 03/13/25 9:29a

NOTE: ROOMS ON THIS PLAN ARE ANNOTATED WITH SIZES FOR DEPICTIVE PURPOSES ONLY AND MAY VARY DUE TO A NUMBER OF CONDITIONS. ROOM SIZES ARE MEASURED TO FRAMING WHERE WALLS ARE PRESENT. WHERE NO WALLS ARE PRESENT BETWEEN SPACES, ROOMS AS SIZED MAY OVERLAP SLIGHTLY OR NOT TOUCH.

AREAS			
HEATED LIVING	BASEMENT	1886	6299
	FIRST FLOOR	2350	
	SECOND FLOOR	2063	
	TOTAL HEATED LIVING	6299	
UNFIN. LIVING	UNFIN. BASEMENT	0	6299
	UNFIN. FIRST FLOOR	0	
	UNFIN. SECOND FLOOR	0	
	TOTAL UNFIN. LIVING	0	
MECH./STOR/OTHER	UNFIN. MECH./STOR.	534	8686
	GARAGE	680	
	COVERED ENTRY	158	
	COVERED PORCHES	1015	
	TOTAL OTHER	2387	
B	LAST CHECKED: 09.13.2024		


WESTHAVEN LOT 2668
6061 CONGRESS DRIVE
NATASHA 65'

LAST CHECKED: 03.12.2025 KJK

WH2668_nataWH65-bsmt

ISSUE DATE:	
1	22 NOV 2024 - KTD
2	11 DEC 2024 - KTD
3	19 DEC 2024 - KJK
4	17 JAN 2025 - KTD
5	22 JAN 2025 - KJK
6	12 MAR 2025 - KJK

A1
LOWER LEVEL FLOOR PLAN

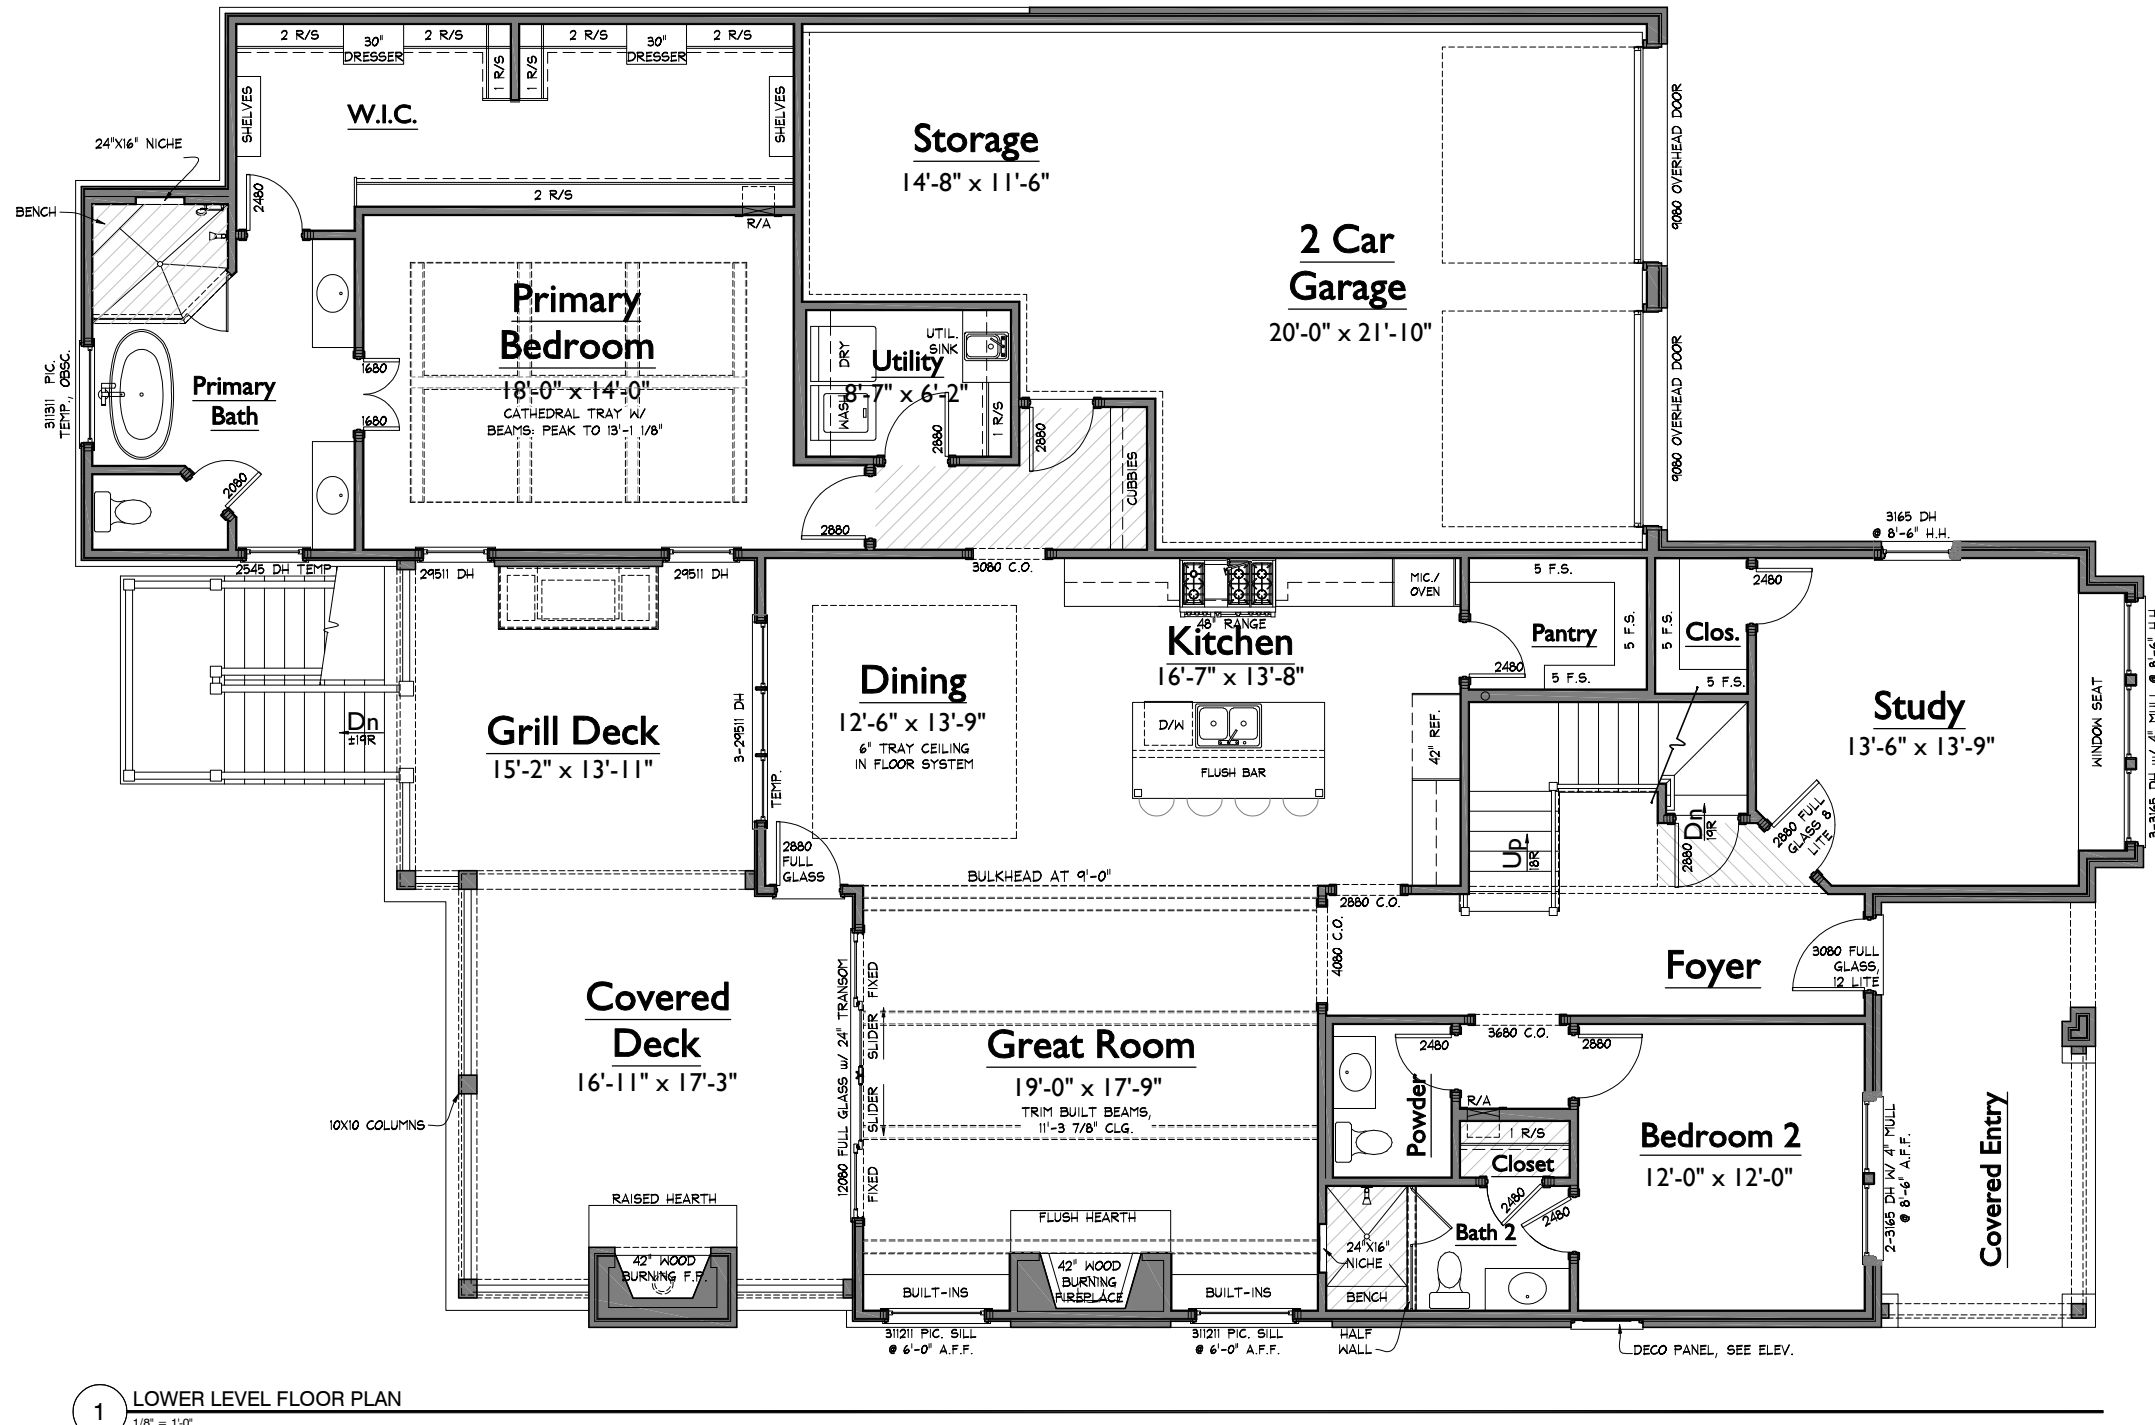

1 LOWER LEVEL FLOOR PLAN
1/8" = 1'-0"

NOTE: ROOMS ON THIS PLAN ARE ANNOTATED WITH SIZES FOR DEPICTIVE PURPOSES ONLY AND MAY VARY DUE TO A NUMBER OF CONDITIONS. ROOM SIZES ARE MEASURED TO FRAMING WHERE WALLS ARE PRESENT. WHERE NO WALLS ARE PRESENT BETWEEN SPACES, ROOMS AS SIZED MAY OVERLAP SLIGHTLY OR NOT TOUCH.

ISSUE DATE:	
1	22 NOV 2024 - KTD
2	11 DEC 2024 - KTD
3	19 DEC 2024 - KJK
4	17 JAN 2025 - KTD
5	22 JAN 2025 - KJK
6	12 MAR 2025 - KJK

A2

UPPER LEVEL FLOOR PLAN



1 UPPER LEVEL FLOOR PLAN
1/8" = 1'-0"

NOTE: ROOMS ON THIS PLAN ARE ANNOTATED WITH SIZES FOR DEPICTIVE PURPOSES ONLY AND MAY VARY DUE TO A NUMBER OF CONDITIONS. ROOM SIZES ARE MEASURED TO FRAMING WHERE WALLS ARE PRESENT. WHERE NO WALLS ARE PRESENT BETWEEN SPACES, ROOMS AS SIZED MAY OVERLAP SLIGHTLY OR NOT TOUCH.



1 FRONT ELEVATION
1/8" = 1'-0"


WESTHAVEN LOT 2668
6061 CONGRESS DRIVE
NATASHA 65'

WH2668_nataWH65-bsmt

LAST CHECKED: 03.12.2025 KJK

ISSUE DATE:	
1	22 NOV 2024 - KTD
2	11 DEC 2024 - KTD
3	19 DEC 2024 - KJK
4	17 JAN 2025 - KTD
5	22 JAN 2025 - KJK
6	12 MAR 2025 - KJK

A4
ELEVATIONS

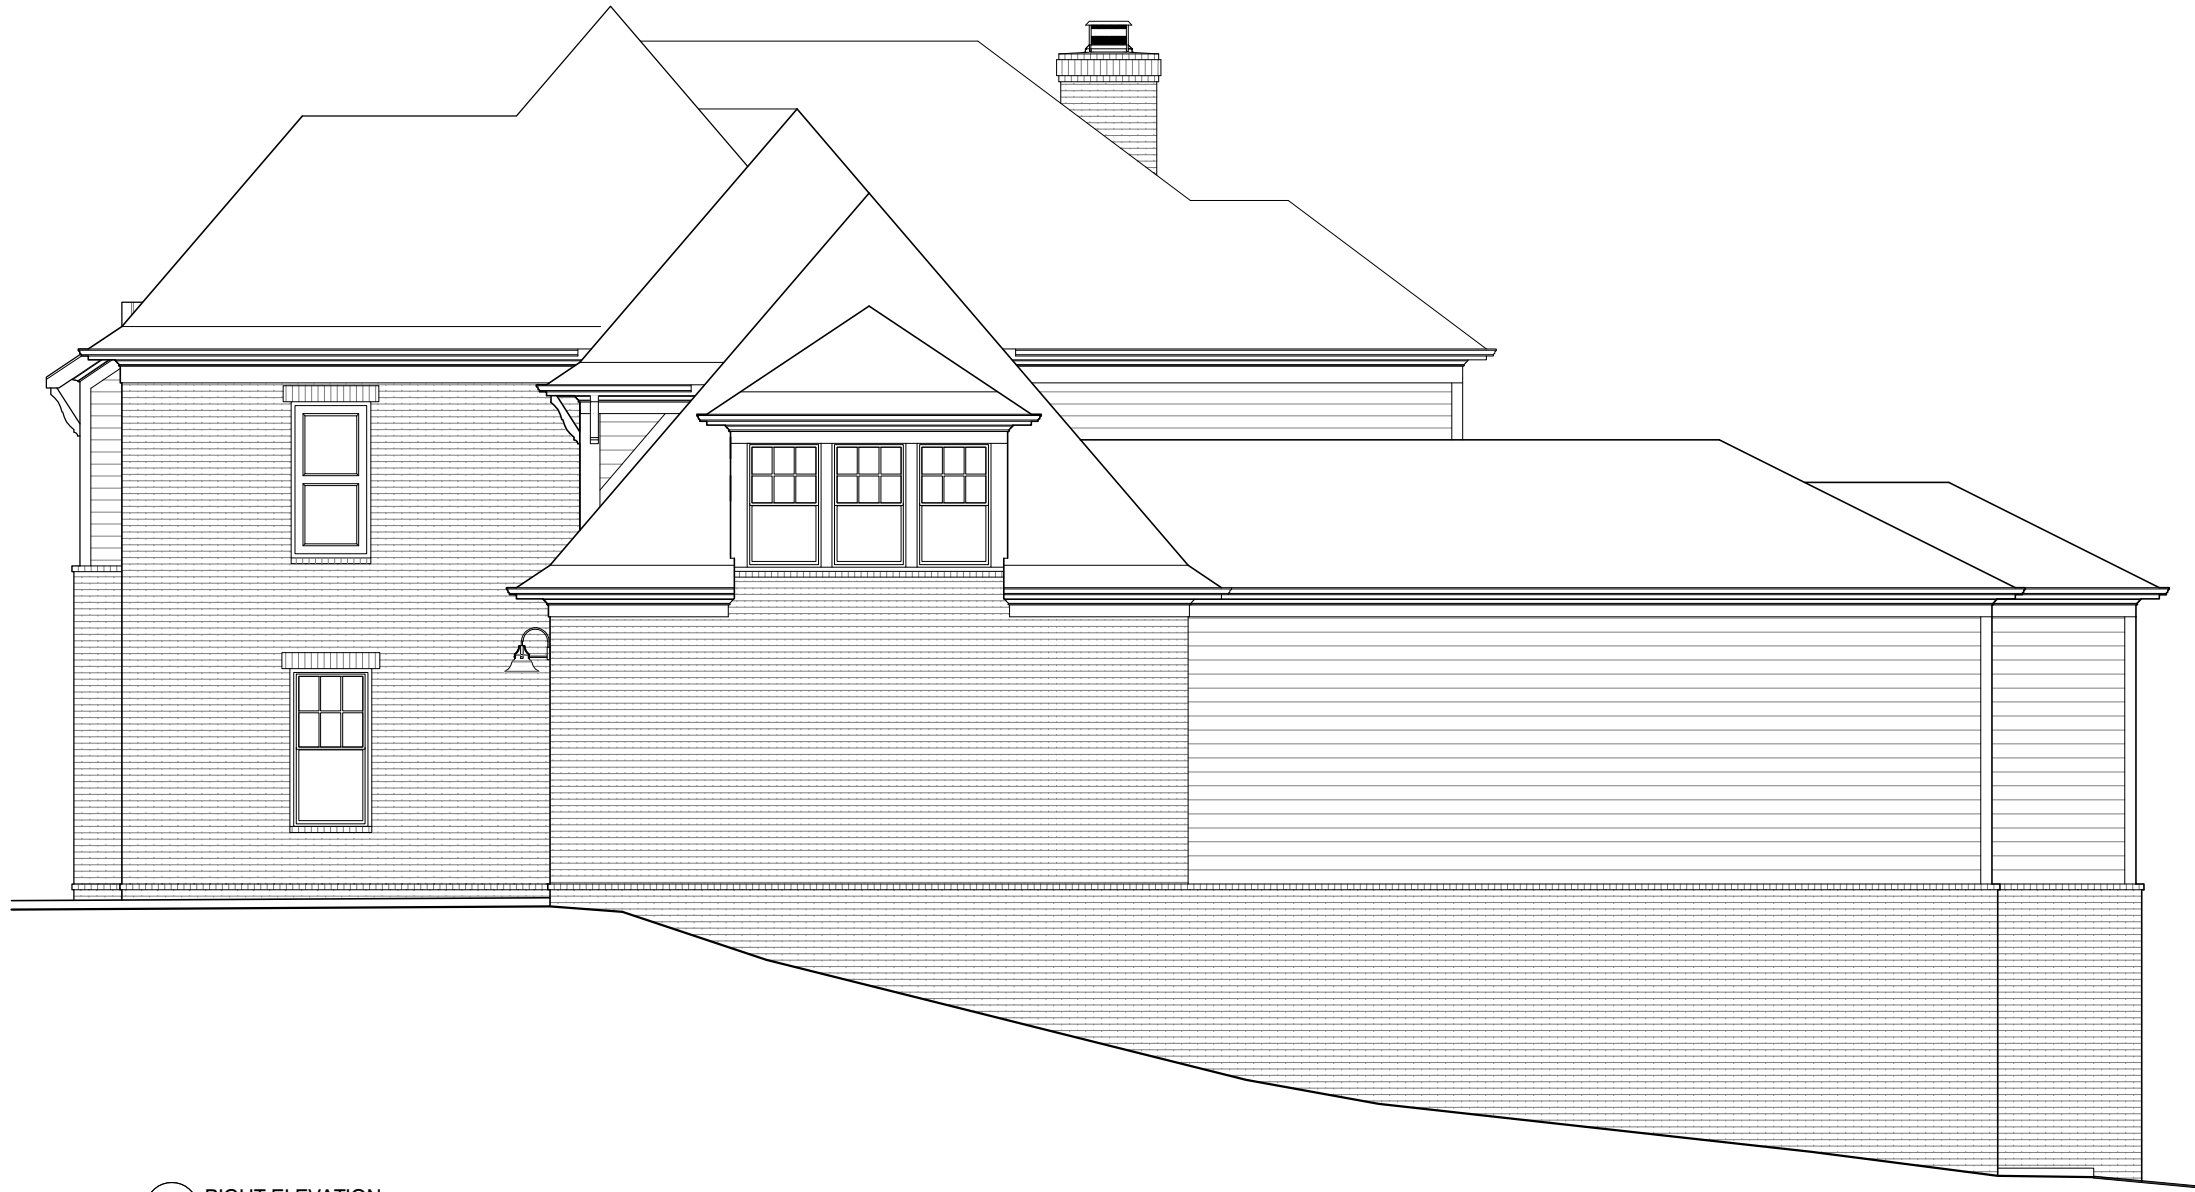

1 RIGHT ELEVATION
1/8" = 1'-0"


WESTHAVEN LOT 2668
6061 CONGRESS DRIVE
NATASHA 65'

WH2668_nataWH65-bsmt

LAST CHECKED: 03.12.2025 KJK

ISSUE DATE:	
1	22 NOV 2024 - KTD
2	11 DEC 2024 - KTD
3	19 DEC 2024 - KJK
4	17 JAN 2025 - KTD
5	22 JAN 2025 - KJK
6	12 MAR 2025 - KJK

A4.1
ELEVATIONS

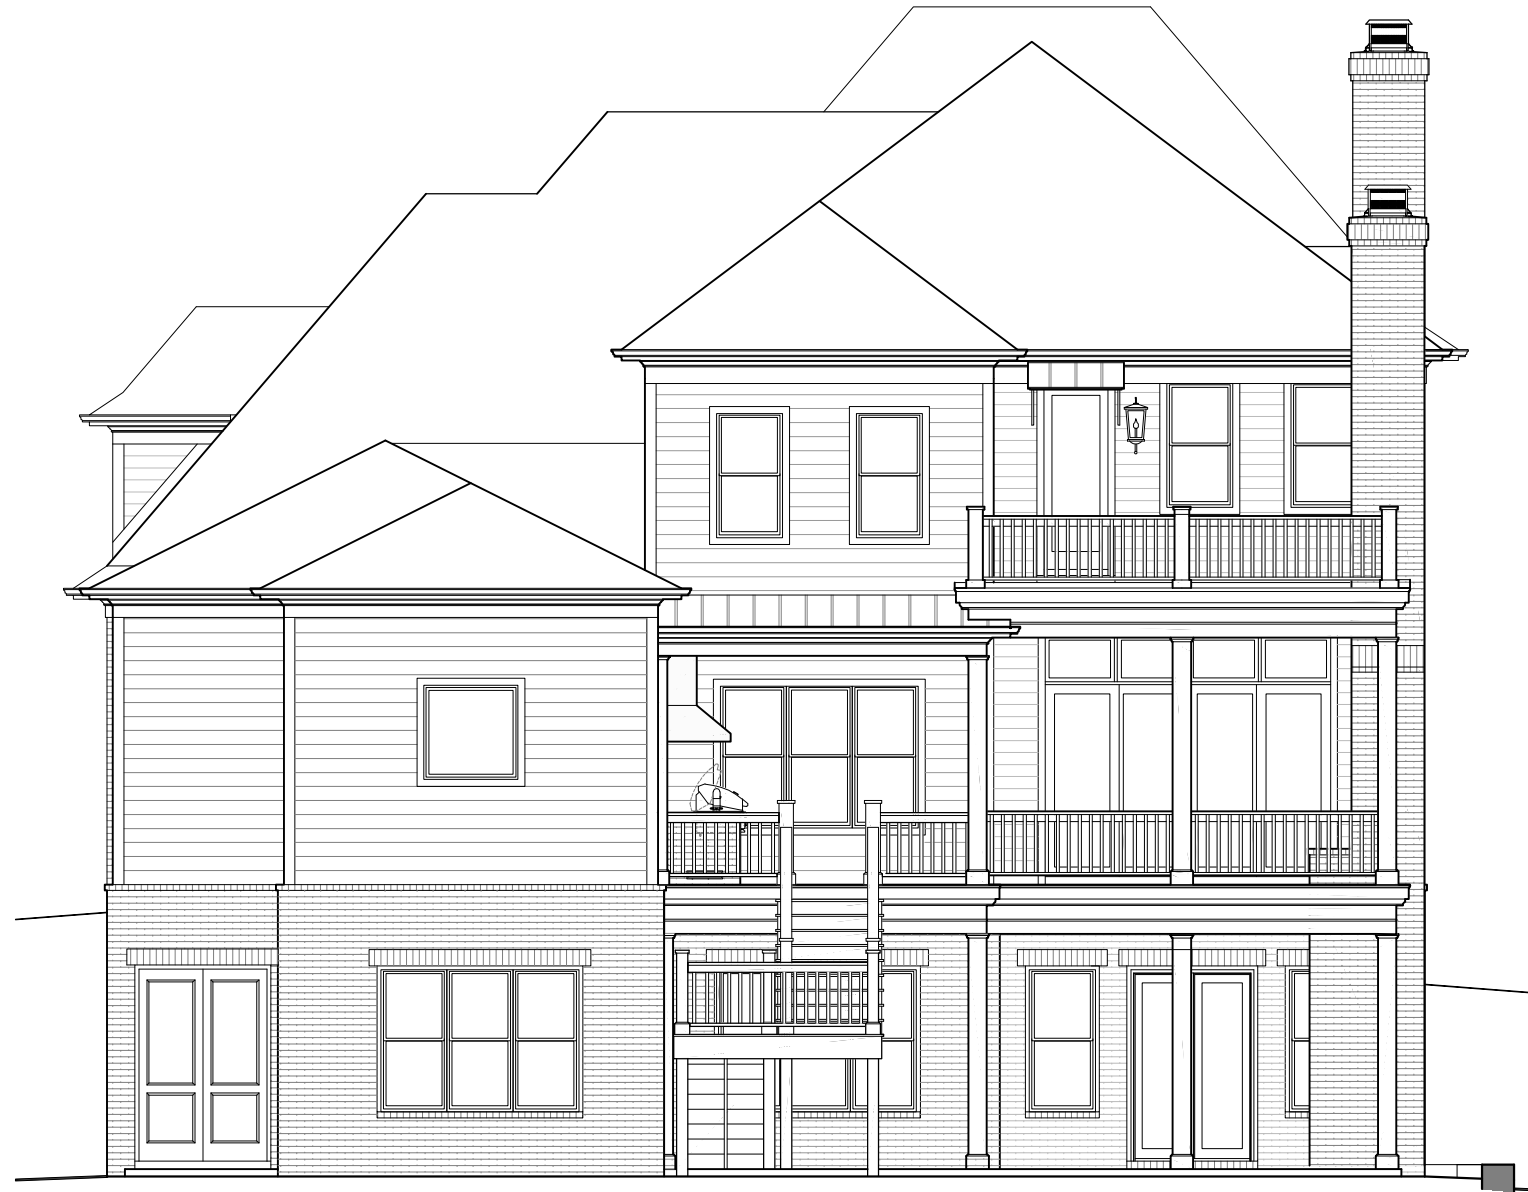

1 REAR ELEVATION
1/8" = 1'-0"

WESTHAVEN LOT 2668
6061 CONGRESS DRIVE
NATASHA 65'

WH2668_nataWH65-bsmt

LAST CHECKED: 03.12.2025 KJK

ISSUE DATE:	
1	22 NOV 2024 - KTD
2	11 DEC 2024 - KTD
3	19 DEC 2024 - KJK
4	17 JAN 2025 - KTD
5	22 JAN 2025 - KJK
6	12 MAR 2025 - KJK

A5
ELEVATIONS



1 LEFT ELEVATION
1/8" = 1'-0"

WESTHAVEN LOT 2668
6061 CONGRESS DRIVE
NATASHA 65'

LAST CHECKED: 03.12.2025 KJK

WH2668_nataWH65-bsmt

ISSUE DATE:	
1	22 NOV 2024 - KTD
2	11 DEC 2024 - KTD
3	19 DEC 2024 - KJK
4	17 JAN 2025 - KTD
5	22 JAN 2025 - KJK
6	12 MAR 2025 - KJK

A5.1
ELEVATIONS