


S:\Projects\Grove (Laurel Cove)\Sec 15\GR15046_Francesca_c\X-FP01.dwg 10/1/2025 02:05:26 - 7:59 A

1 LOWER LEVEL FLOOR PLAN
1/8" = 1'-0"

NOTE: ROOMS ON THIS PLAN ARE ANNOTATED WITH SIZES FOR DEPICTIVE PURPOSES ONLY AND MAY VARY DUE TO A NUMBER OF CONDITIONS. ROOM SIZES ARE MEASURED TO FRAMING WHERE WALLS ARE PRESENT. WHERE NO WALLS ARE PRESENT BETWEEN SPACES, ROOMS AS SIZED MAY OVERLAP SLIGHTLY OR NOT TOUCH.

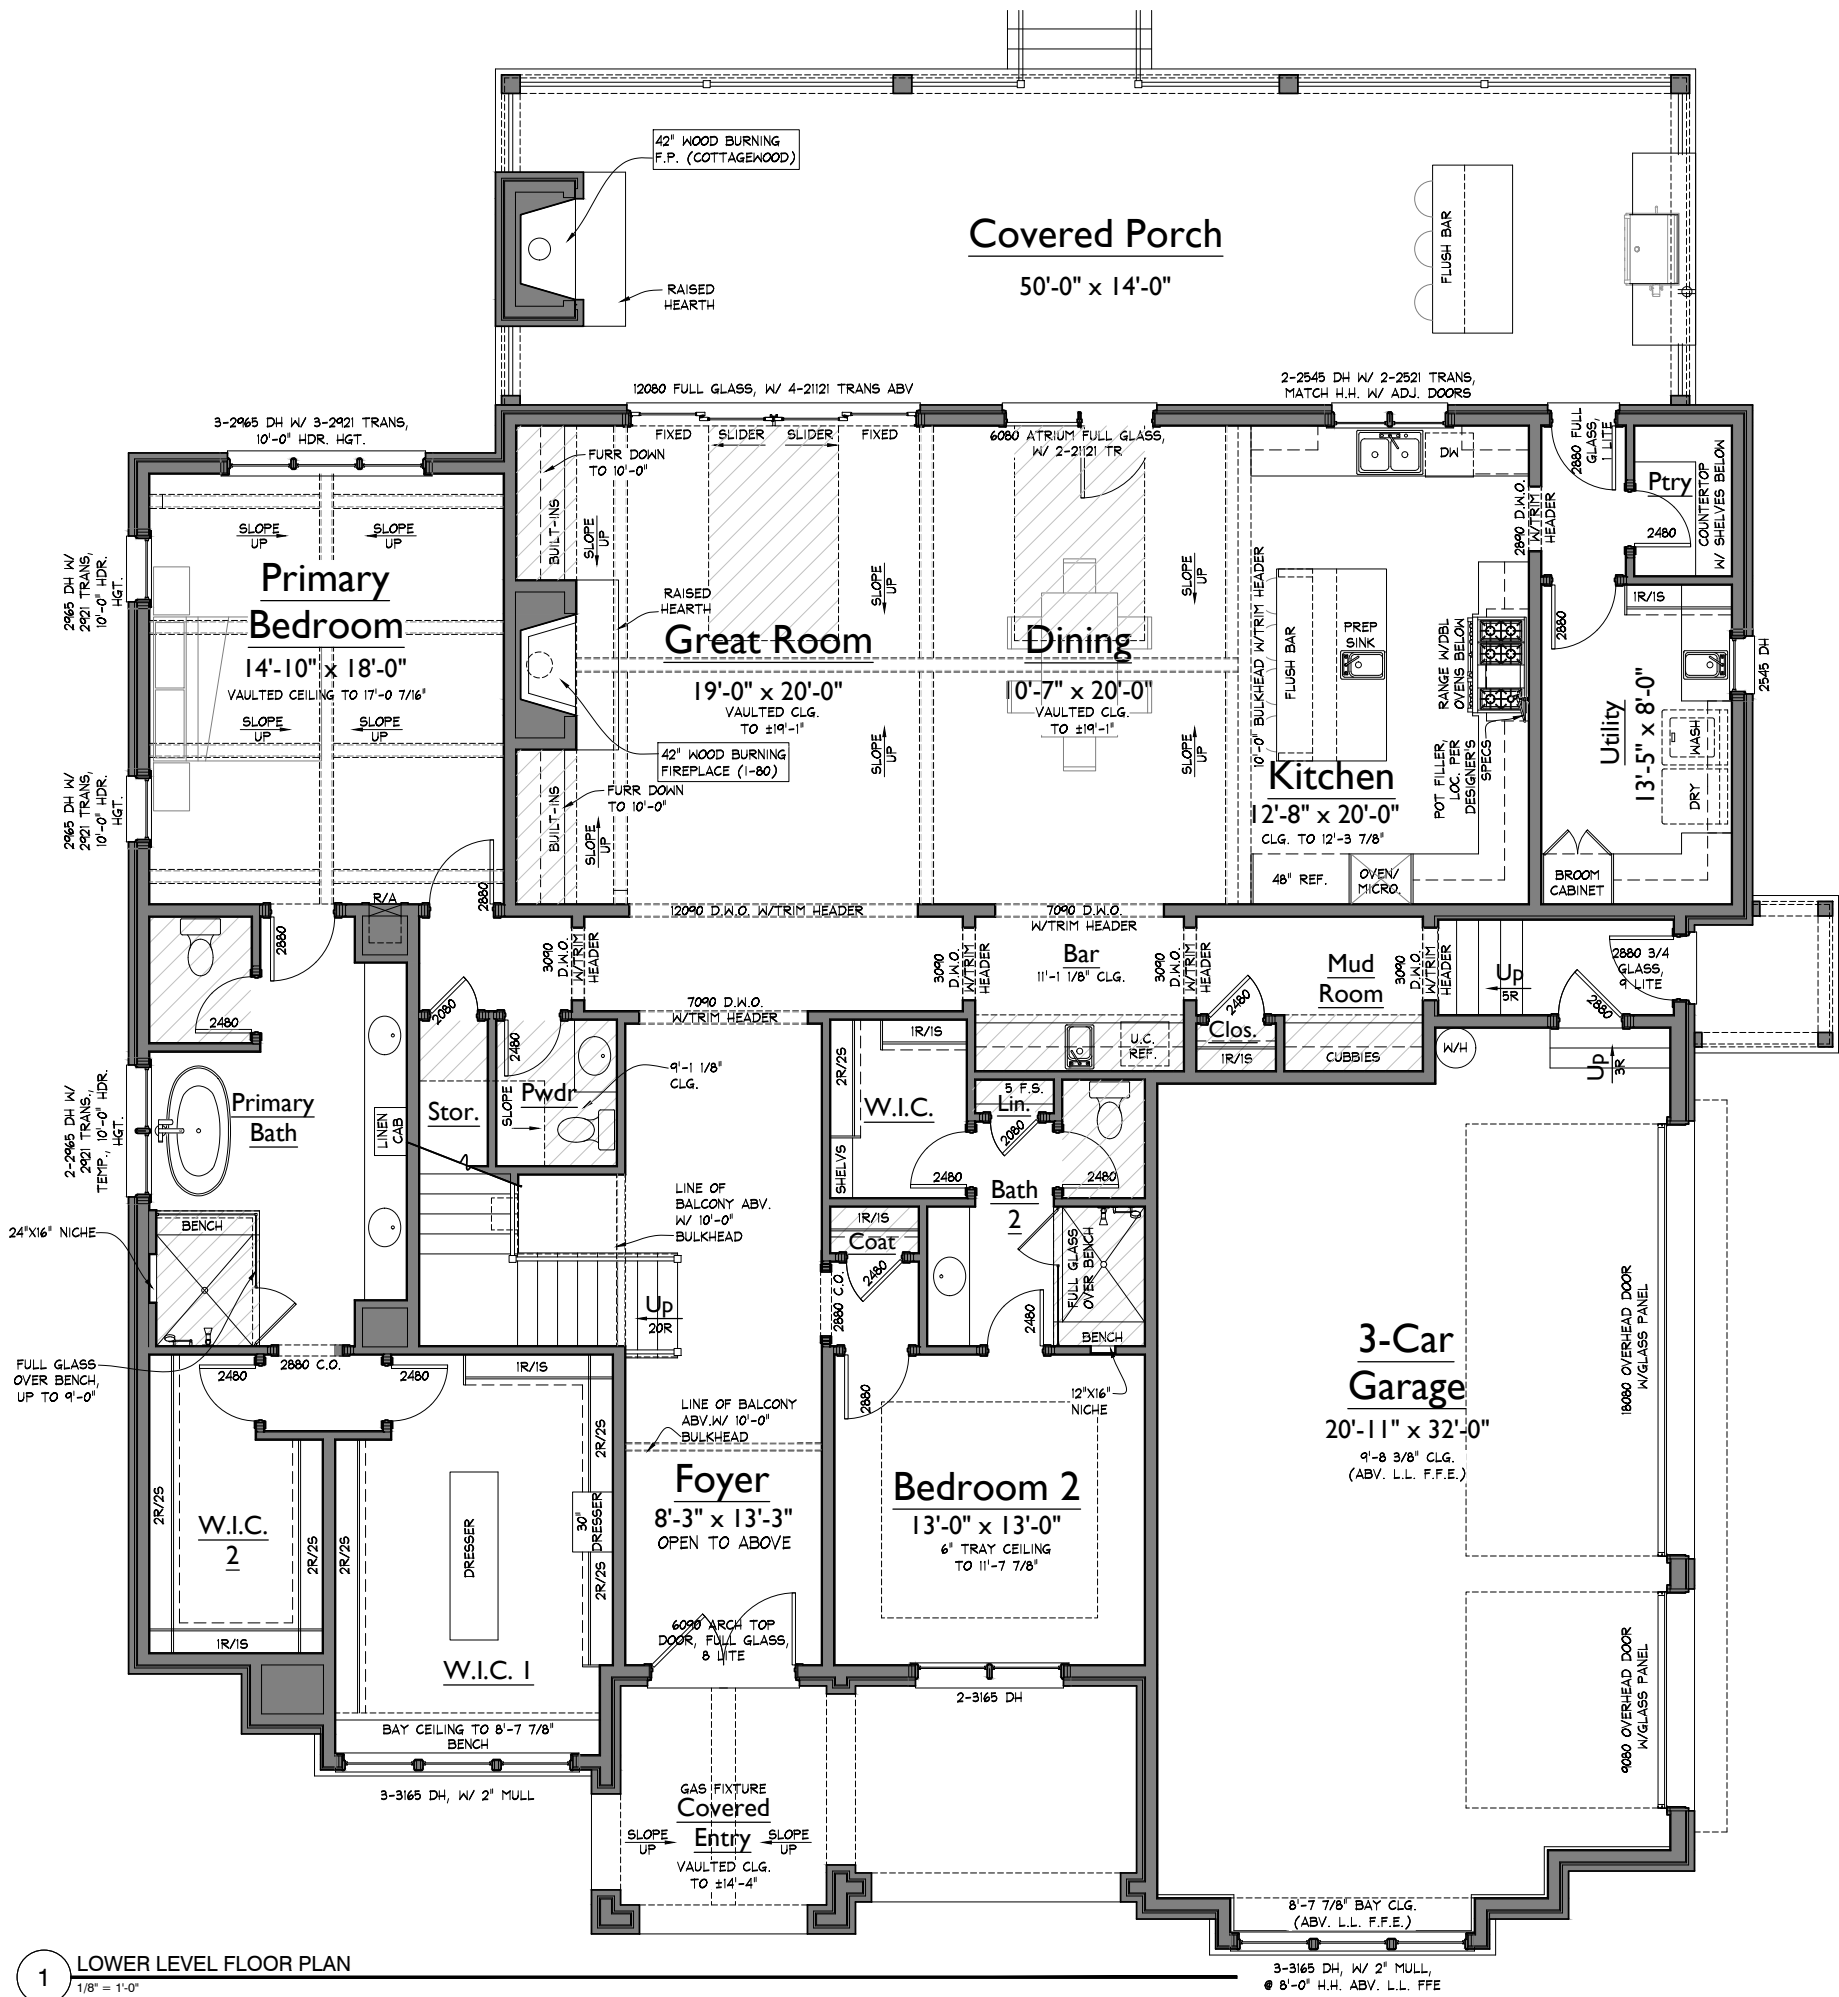

AREAS			
HEATED LIVING	BASEMENT	0	5315
	FIRST FLOOR	2966	
	SECOND FLOOR	2349	
	TOTAL HEATED LIVING	5315	
UNFIN. LIVING	UNFIN. BASEMENT	0	5315
	UNFIN. FIRST FLOOR	0	
	UNFIN. SECOND FLOOR	0	
	TOTAL UNFIN. LIVING	0	
MECH./STOR/OTHER	UNFIN. STORAGE	0	7082
	GARAGE	816	
	COVERED ENTRY	215	
	COVERED PORCHES	736	
	TOTAL OTHER	1767	
B	LAST CHECKED: 06.26.2025		

THE GROVE LOT 15046
9326 DOUBLE RUN COURT
FRANCESCA

GR15046_Francesca_c

LAST CHECKED: 02.05.2026 TROY

ISSUE DATE:	
5	12 AUG 2025 - CTT
6	19 AUG 2025 - KJK
7	28 AUG 2025 - CTT
8	16 SEP 2025 - CTT
9	23 SEP 2025 - CTT
12	05 FEB 2026 - CTT

A1
LOWER LEVEL
FLOOR PLAN


02/05/26 7:59a

GR15046 - BRCH




554 FRANKLIN ROAD, SUITE 300 | FRANKLIN, TN 37069
p. 615.503.9727 | f. 615.503.9798

S:\Projects\Grove (Laurel Cove)\Sec 15\GR15046_Francesca_cx\FPD.dwg ltr, ltr, ltr 02/05/26 - 7:59 A

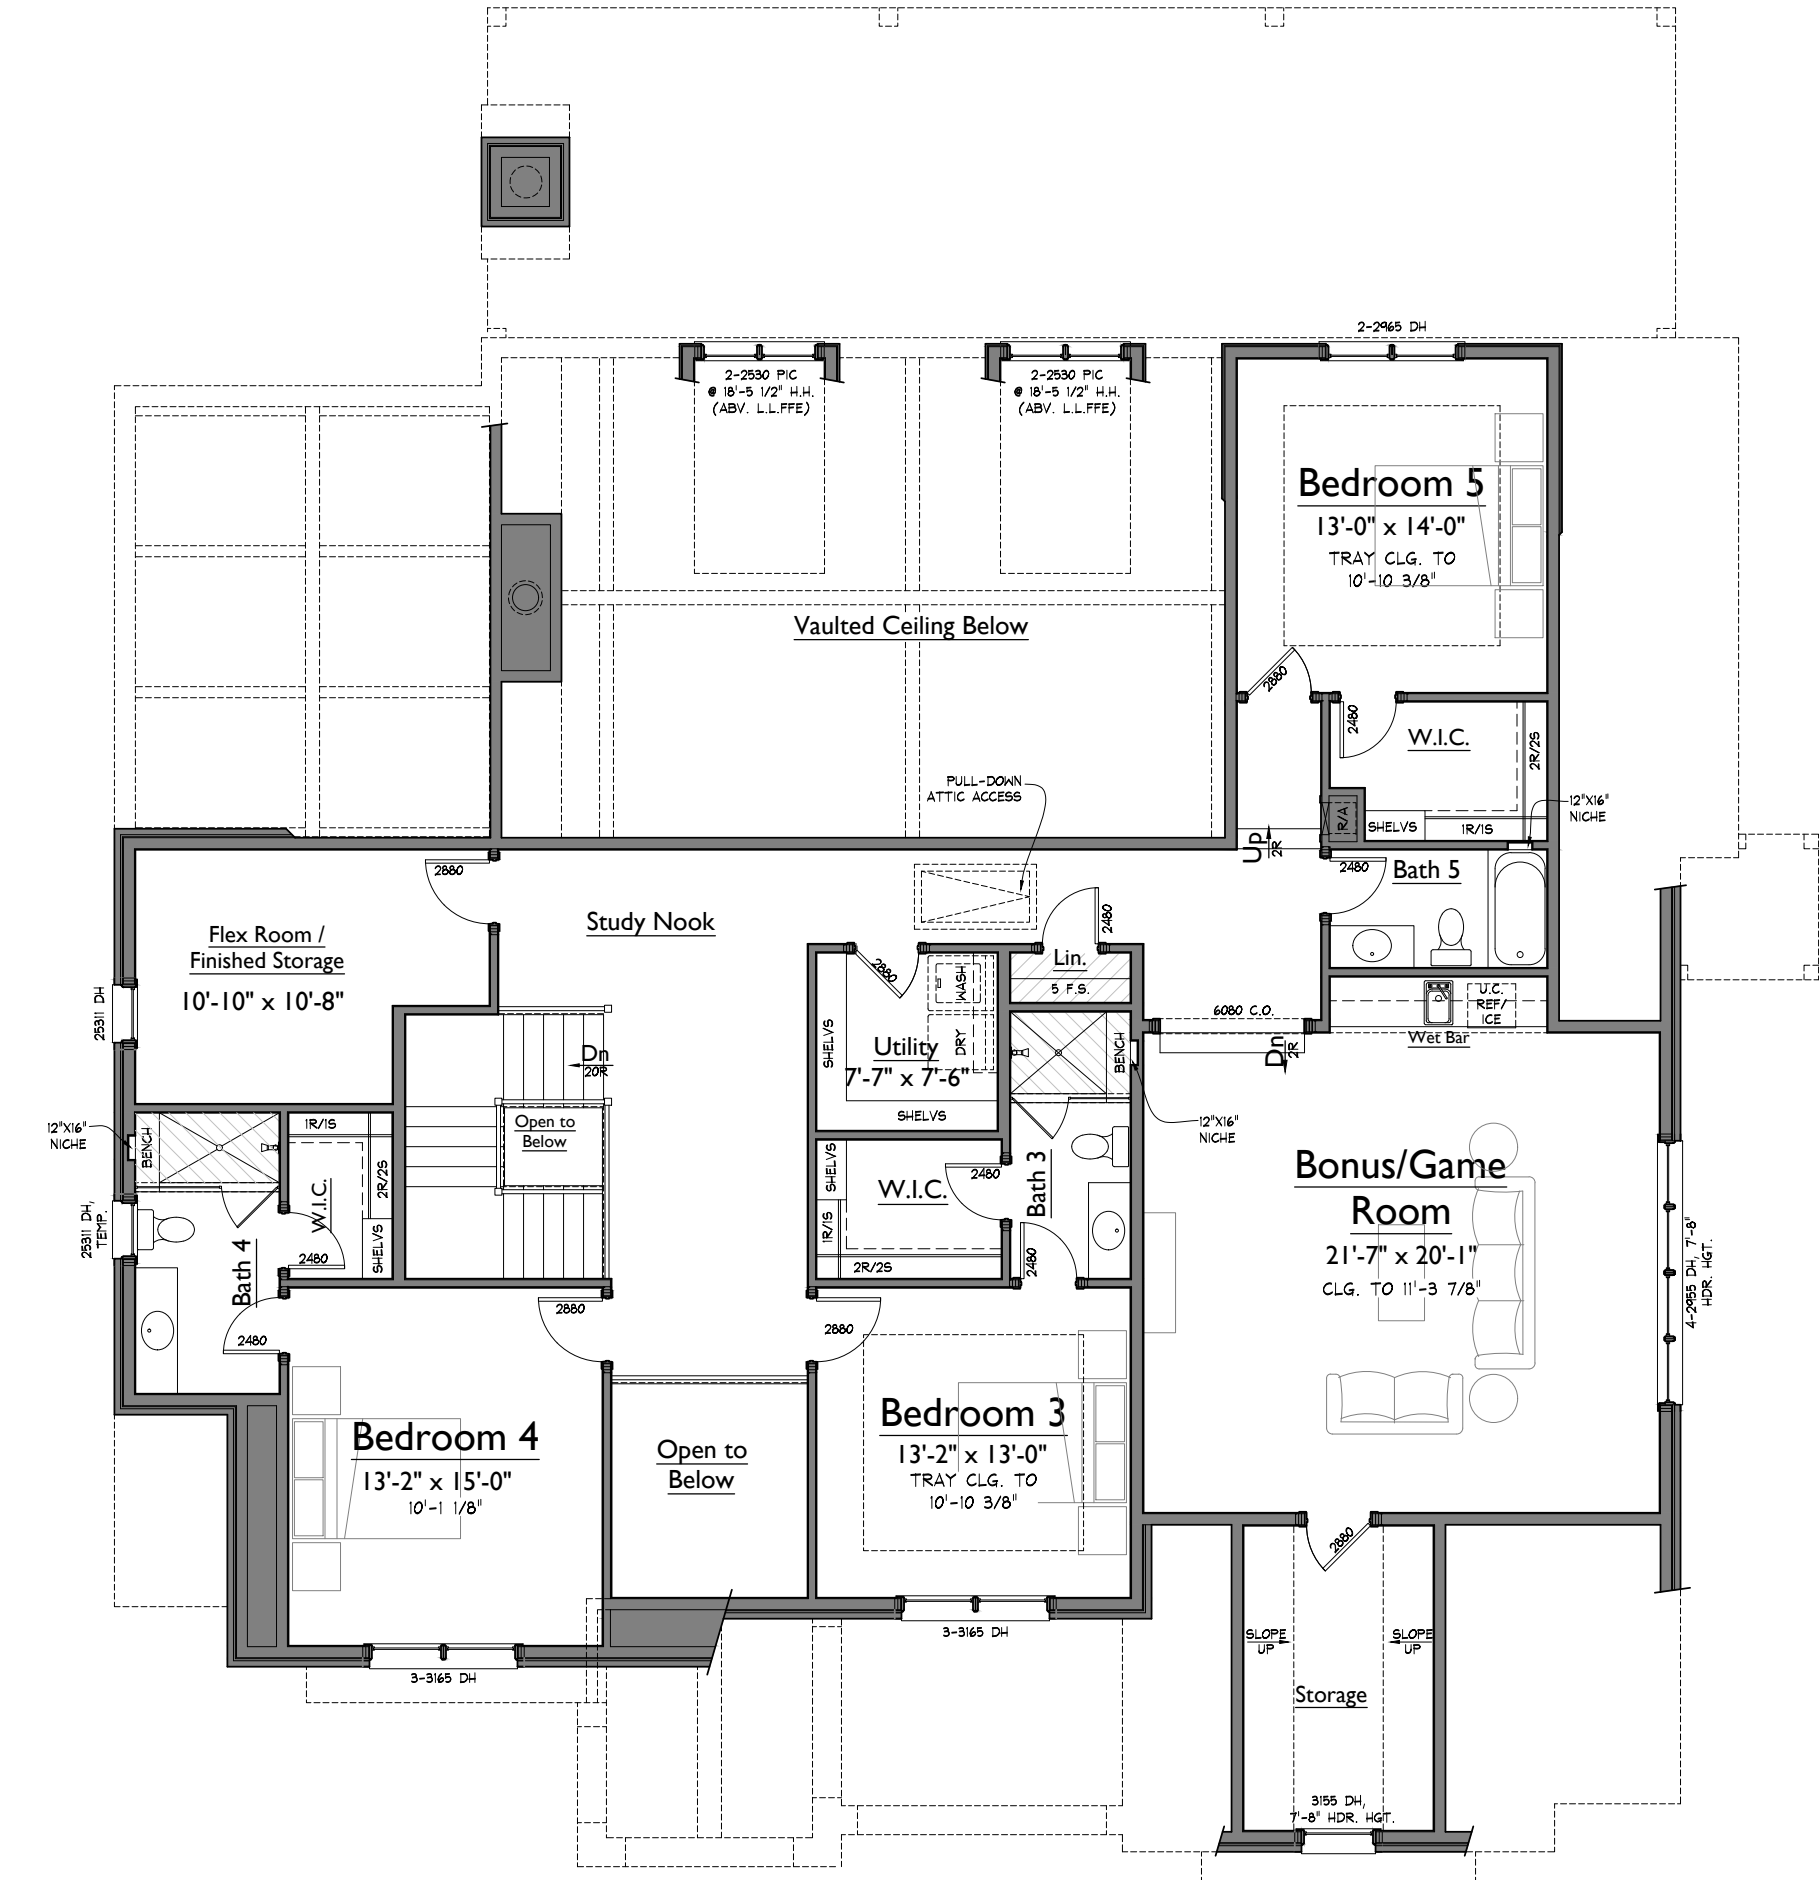

1 UPPER LEVEL FLOOR PLAN
1/8" = 1'-0"

NOTE: ROOMS ON THIS PLAN ARE ANNOTATED WITH SIZES FOR DEPICTIVE PURPOSES ONLY AND MAY VARY DUE TO A NUMBER OF CONDITIONS. ROOM SIZES ARE MEASURED TO FRAMING WHERE WALLS ARE PRESENT. WHERE NO WALLS ARE PRESENT BETWEEN SPACES, ROOMS AS SIZED MAY OVERLAP SLIGHTLY OR NOT TOUCH.

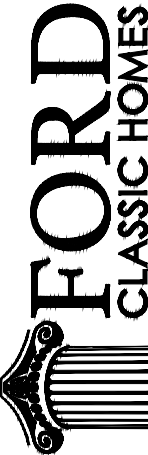

FORD

CLASSIC HOMES

554 FRANKLIN ROAD, SUITE 300 | FRANKLIN, TN 37069
p. 615.503.9727 | f. 615.503.9798

THE GROVE LOT 15046

9326 DOUBLE RUN COURT

FRANCESCA

GR15046_Francesca_c

LAST CHECKED: 09.23.2025 TROY

ISSUE DATE:	
5	12 AUG 2025 - CTT
6	19 AUG 2025 - KJK
7	28 AUG 2025 - CTT
8	16 SEP 2025 - CTT
9	23 SEP 2025 - CTT
12	05 FEB 2026 - CTT

A2

UPPER LEVEL FLOOR PLAN


02/05/26 7:59a
GR15046 - BRCH

S:\Projects\Grove (Laurel Cove)\Sec 15\GR15046_Francesca_c\X-EL00.dwg 10/05/26 7:59 A



GR15046_Francesca_c_EL00

1 FRONT ELEVATION
1/8" = 1'-0"

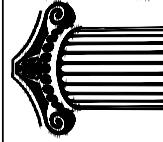

FORD

CLASSIC HOMES

554 FRANKLIN ROAD, SUITE 300 | FRANKLIN, TN 37069
p. 615.503.9727 | f. 615.503.9798

THE GROVE LOT 15046
9326 DOUBLE RUN COURT
FRANCESCA

GR15046_Francesca_c

LAST CHECKED: 12.29.2025 TROY

ISSUE DATE:	
	12 AUG 2025 - CTT
	19 AUG 2025 - KJK
	28 AUG 2025 - CTT
	16 SEP 2025 - CTT
	23 SEP 2025 - CTT
	05 FEB 2026 - CTT

A4

ELEVATIONS



2 RIGHT ELEVATION
1/8" = 1'-0"

THE GROVE LOT 15046
9326 DOUBLE RUN COURT
FRANCESCA

GR15046_Francesca_c

LAST CHECKED: 12.29.2025 TROY

ISSUE DATE:	
5	12 AUG 2025 - CTT
6	19 AUG 2025 - KJK
7	28 AUG 2025 - CTT
8	16 SEP 2025 - CTT
9	23 SEP 2025 - CTT
12	05 FEB 2026 - CTT

A4.1
ELEVATIONS

S:\Projects\Grove (Laurel Cove)\Sec 15\GR15046_Francesca_cx\EL00.dwg 10/05/26 7:59 A



1 LEFT ELEVATION
1/8" = 1'-0"

554 FRANKLIN ROAD, SUITE 300 | FRANKLIN, TN 37069
p. 615.503.9727 | f. 615.503.9798

THE GROVE LOT 15046
9326 DOUBLE RUN COURT
FRANCESCA

GR15046_Francesca_c

LAST CHECKED: 12.29.2025 TROY

ISSUE DATE:	
	12 AUG 2025 - CTT
	19 AUG 2025 - KJK
	28 AUG 2025 - CTT
	16 SEP 2025 - CTT
	23 SEP 2025 - CTT
	05 FEB 2026 - CTT

A5

ELEVATIONS

2 REAR ELEVATION
1/8" = 1'-0"



ISSUE DATE:	
5	12 AUG 2025 - CTT
6	19 AUG 2025 - KJK
7	28 AUG 2025 - CTT
8	16 SEP 2025 - CTT
9	23 SEP 2025 - CTT
12	05 FEB 2026 - CTT