



S:\Projects\Grove (Laurel Cove)\Site 15\GR15046_Francesca_c\X-FP01.dwg 10/14/25 - 3:10 P

1 LOWER LEVEL FLOOR PLAN

NOTE: ROOMS ON THIS PLAN ARE ANNOTATED WITH SIZES FOR DEPICTIVE PURPOSES ONLY AND MAY VARY DUE TO A NUMBER OF CONDITIONS. ROOM SIZES ARE MEASURED TO FRAMING WHERE WALLS ARE PRESENT. WHERE NO WALLS ARE PRESENT BETWEEN SPACES, ROOMS AS SIZED MAY OVERLAP SLIGHTLY OR NOT TOUCH.

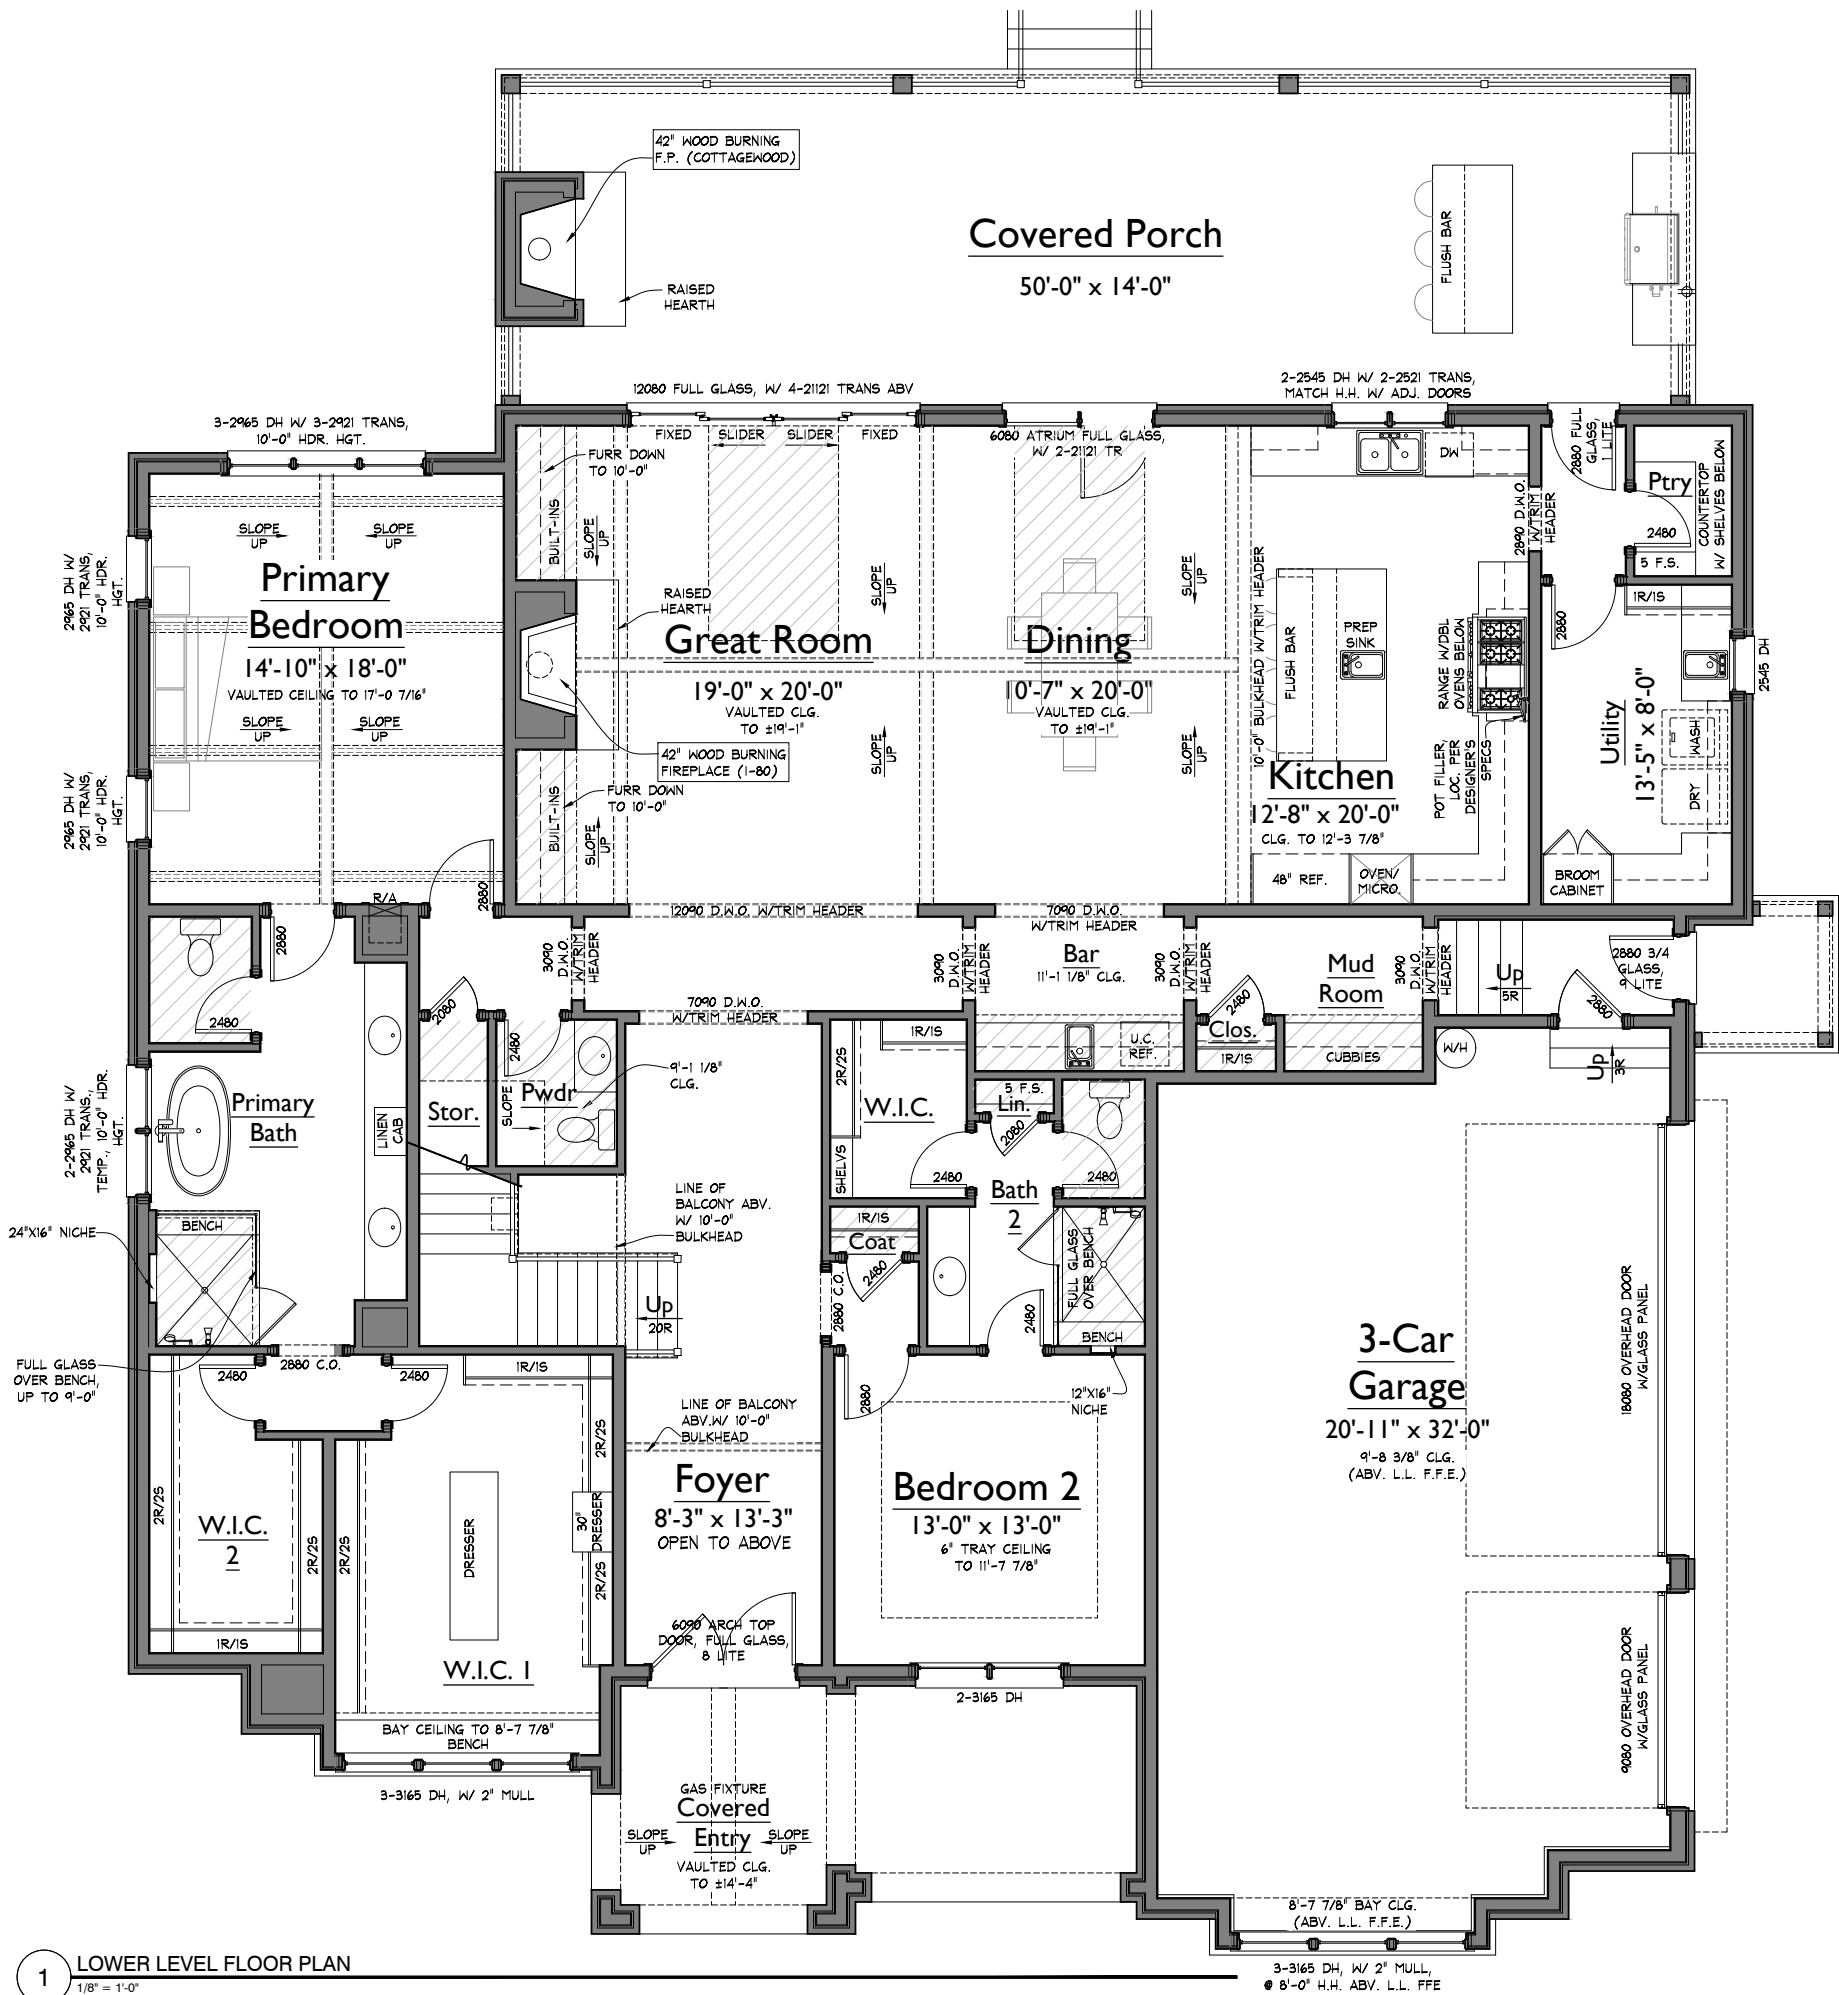

AREAS			
HEATED LIVING	BASEMENT	0	5315
	FIRST FLOOR	2966	
	SECOND FLOOR	2349	
	TOTAL HEATED LIVING	5315	
UNFIN. LIVING	UNFIN. BASEMENT	0	5315
	UNFIN. FIRST FLOOR	0	
	UNFIN. SECOND FLOOR	0	
	TOTAL UNFIN. LIVING	0	
MECH./STOR/OTHER	UNFIN. STORAGE	0	7082
	GARAGE	816	
	COVERED ENTRY	215	
	COVERED PORCHES	736	
	TOTAL OTHER	1767	
B	LAST CHECKED: 06.26.2025		

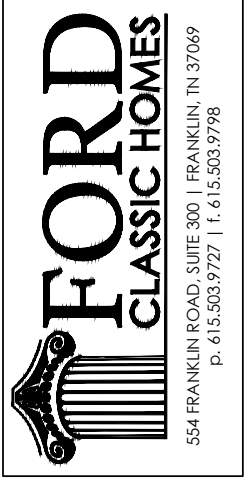

THE GROVE LOT 15046

9326 DOUBLE RUN COURT

FRANCESCA

GR15046_Francesca_c

LAST CHECKED: 10.14.2025 TROY

ISSUE DATE:	
4	14 JUL 2025 - CTT
5	12 AUG 2025 - CTT
6	19 AUG 2025 - KJK
7	28 AUG 2025 - CTT
8	16 SEP 2025 - CTT
9	23 SEP 2025 - CTT

A1

LOWER LEVEL FLOOR PLAN

S:\Projects\Grove (Laurel Cove)\Sec 15\GR15046_Francesca_cx\FPD.dwg ltr,layouts 10/14/25 - 3:11 P



1 UPPER LEVEL FLOOR PLAN
1/8" = 1'-0"

NOTE: ROOMS ON THIS PLAN ARE ANNOTATED WITH SIZES FOR DEPICTIVE PURPOSES ONLY AND MAY VARY DUE TO A NUMBER OF CONDITIONS. ROOM SIZES ARE MEASURED TO FRAMING WHERE WALLS ARE PRESENT. WHERE NO WALLS ARE PRESENT BETWEEN SPACES, ROOMS AS SIZED MAY OVERLAP SLIGHTLY OR NOT TOUCH.

ISSUE DATE:	
4	14 JUL 2025 - CTT
5	12 AUG 2025 - CTT
6	19 AUG 2025 - KJK
7	28 AUG 2025 - CTT
8	16 SEP 2025 - CTT
9	23 SEP 2025 - CTT



GR15046_Francesca_c_EL00

1 FRONT ELEVATION
1/8" = 1'-0"

THE GROVE LOT 15046
9326 DOUBLE RUN COURT
FRANCESCA

GR15046_Francesca_c

LAST CHECKED: 09.23.2025 TROY

ISSUE DATE:	
4	14 JUL 2025 - CTT
5	12 AUG 2025 - CTT
6	19 AUG 2025 - KJK
7	28 AUG 2025 - CTT
8	16 SEP 2025 - CTT
9	23 SEP 2025 - CTT

A4

ELEVATIONS

S:\Projects\Grove (Laurel Cove)\Sec 15\GR15046_Francesca_cx\EL00.dwg 10/14/25 3:11 P



2 RIGHT ELEVATION
1/8" = 1'-0"

ISSUE DATE:	
	14 JUL 2025 - CTT
	12 AUG 2025 - CTT
	19 AUG 2025 - KJK
	28 AUG 2025 - CTT
	16 SEP 2025 - CTT
	23 SEP 2025 - CTT

S:\Projects\Grove (Laurel Cove)\Sec 15\BR15046_Francesca_cx\EL00.dwg 10/14/25 3:11 P



1 LEFT ELEVATION
1/8" = 1'-0"

554 FRANKLIN ROAD, SUITE 300 | FRANKLIN, TN 37069
p. 615.503.9727 | f. 615.503.9798

THE GROVE LOT 15046
9326 DOUBLE RUN COURT
FRANCESCA

GR15046_Francesca_c

LAST CHECKED: 09.23.2025 TROY

ISSUE DATE:	
	14 JUL 2025 - CTT
	12 AUG 2025 - CTT
	19 AUG 2025 - KJK
	28 AUG 2025 - CTT
	16 SEP 2025 - CTT
	23 SEP 2025 - CTT

A5

ELEVATIONS

2 REAR ELEVATION
1/8" = 1'-0"



THE GROVE LOT 15046
9326 DOUBLE RUN COURT
FRANCESCA

GR15046_Francesca_c

LAST CHECKED: 09.23.2025 TROY

ISSUE DATE:	
	14 JUL 2025 - CTT
	12 AUG 2025 - CTT
	19 AUG 2025 - KJK
	28 AUG 2025 - CTT
	16 SEP 2025 - CTT
	23 SEP 2025 - CTT

A5.1

ELEVATIONS