



1 LOWER LEVEL FLOOR PLAN
1/8" = 1'-0"

NOTE: ROOMS ON THIS PLAN ARE ANNOTATED WITH SIZES FOR DEPICTIVE PURPOSES ONLY AND MAY VARY DUE TO A NUMBER OF CONDITIONS. ROOM SIZES ARE MEASURED TO FRAMING WHERE WALLS ARE PRESENT. WHERE NO WALLS ARE PRESENT BETWEEN SPACES, ROOMS AS SIZED MAY OVERLAP SLIGHTLY OR NOT TOUCH.

AREAS			
HEATED LIVING	BASEMENT	0	4578
	FIRST FLOOR	2702	
	SECOND FLOOR	1876	
	TOTAL HEATED LIVING	4578	
UNFIN. LIVING	UNFIN. BASEMENT	0	4578
	UNFIN. FIRST FLOOR	0	
	UNFIN. SECOND FLOOR	0	
	TOTAL UNFIN. LIVING	0	
MECH./STOR/OTHER	UNFIN. STORAGE	0	5952
	GARAGE	753	
	COVERED ENTRY	233	
	COVERED PORCHES	388	
	TOTAL OTHER	1374	
B	LAST CHECKED: 10/09/2025		

FORD

CLASSIC HOMES

554 FRANKLIN ROAD, SUITE 300 | FRANKLIN, TN 37069
p. 615.503.9727 | f. 615.503.9798

WESTHAVEN LOT 2764

3007 KATHRYN AVENUE - SECTION 66

EVERLEIGH 75'

WH2764_everWH75


LAST CHECKED: 09.29.2025 KTD

ISSUE DATE:	
	29 AUG 2025 - KTD
	29 SEP 2025 - KTD
1	18 DEC 2025 - KTD
2	07 JAN 2026 - KJK

A1

LOWER LEVEL FLOOR PLAN

01/07/26 4:05p
WH2764 - REV 2

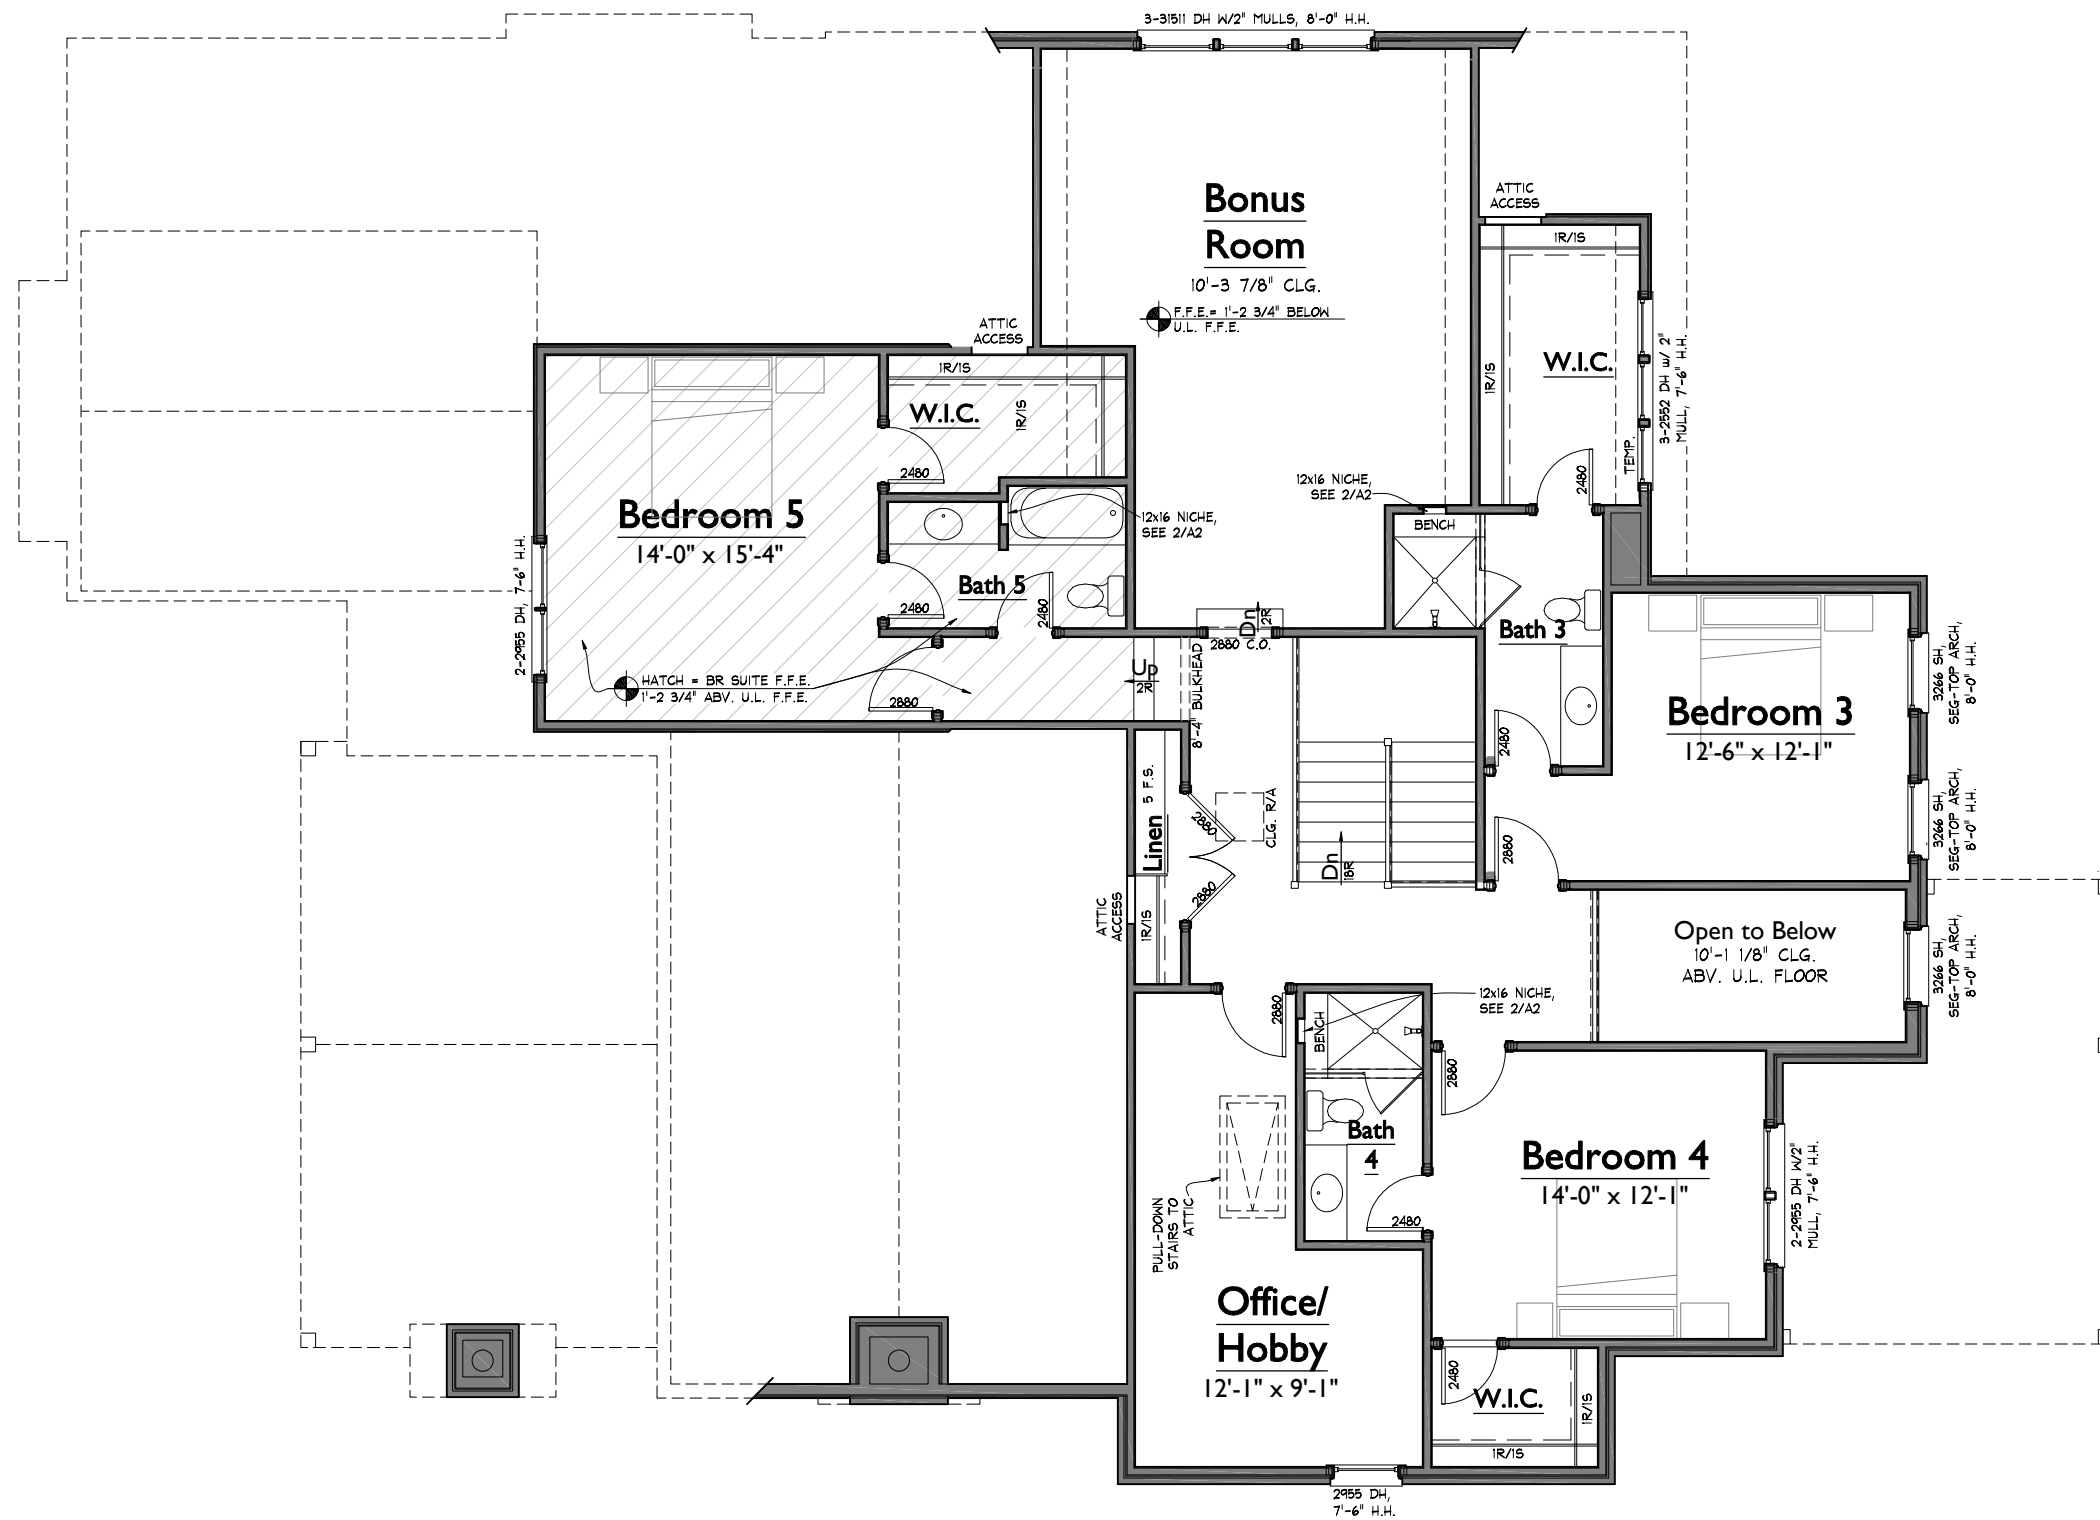


S:\Projects\Westhaven\Sec 66\WH2764_ever\WH75\X-FP02.dwg katie.kling 01/07/26 - 4:05 P



2 RIGHT ELEVATION
1/8" = 1'-0"



1 FRONT ELEVATION
1/8" = 1'-0"

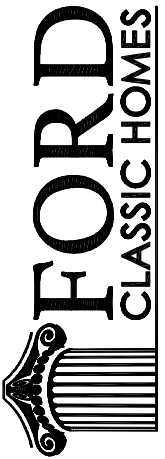

554 FRANKLIN ROAD, SUITE 300 | FRANKLIN, TN 37069
p. 615.503.9727 | f. 615.503.9798

WESTHAVEN LOT 2764
3007 KATHRYN AVENUE - SECTION 66
EVERLEIGH 75'

WH2764_everWH75

LAST CHECKED: 01.07.2026 KJK

ISSUE DATE:

29 AUG 2025 - KTD

29 SEP 2025 - KTD

1

18 DEC 2025 - KTD

2

07 JAN 2026 - KJK

A4

ELEVATIONS

01/07/26 4:05p

WH2764 - REV 2



2 REAR ELEVATION
1/8" = 1'-0"



1 LEFT ELEVATION
1/8" = 1'-0"

ISSUE DATE:	
	29 AUG 2025 - KTD
	29 SEP 2025 - KTD
1	18 DEC 2025 - KTD
2	07 JAN 2026 - KJK