


S:\Projects\Westhaven\Sec 63\WH2649_HazeSB60\X-FPD.dwg, julle.paparelc 07/30/26 - 12:03 P



1 LOWER LEVEL FLOOR PLAN
1/8" = 1'-0"

NOTE: ROOMS ON THIS PLAN ARE ANNOTATED WITH SIZES FOR DEPICTIVE PURPOSES ONLY AND MAY VARY DUE TO A NUMBER OF CONDITIONS. ROOM SIZES ARE MEASURED TO FRAMING WHERE WALLS ARE PRESENT. WHERE NO WALLS ARE PRESENT BETWEEN SPACES, ROOMS AS SIZED MAY OVERLAP SLIGHTLY OR NOT TOUCH.

AREAS			
HEATED LIVING	BASEMENT	0	3718
	FIRST FLOOR	2131	
	SECOND FLOOR	1587	
	TOTAL HEATED LIVING	3718	
UNFIN. LIVING	UNFIN. BASEMENT	0	3718
	UNFIN. FIRST FLOOR	0	
	UNFIN. SECOND FLOOR	0	
	TOTAL UNFIN. LIVING	0	
MECH./STOR/OTHER	UNFIN. STORAGE	0	5054
	GARAGE	714	
	COVERED ENTRY	230	
	COVERED PORCHES	392	
	TOTAL OTHER	1336	
B	LAST CHECKED: 09.10.2025		

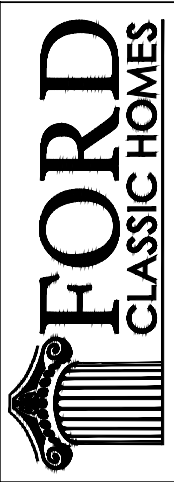

554 FRANKLIN ROAD, SUITE 300 | FRANKLIN, TN 37069
p. 615.503.9727 | f. 615.503.9798

WESTHAVEN LOT 2649
3023 WILLIAM STREET
HAZEL 65'

WH2649_HazeSB60

LAST CHECKED: 05.06.2026_JRP


ISSUE DATE:	
	30 SEP 2025 - JRP
1	12 NOV 2025 - JRP
2	02 APR 2026 - JRP
3	06 MAY 2026 - JRP
4	12 MAY 2026 - JRP
5	30 JUL 2026 - JRP

A1

LOWER LEVEL FLOOR PLAN


07/30/26 12:03p
WH2649 - REV. 5

S:\Projects\Westhaven\Sec 63\WH2649_HazeSB60\X-FPD.dwg julle.paparelc 07/30/26 - 12:03 P

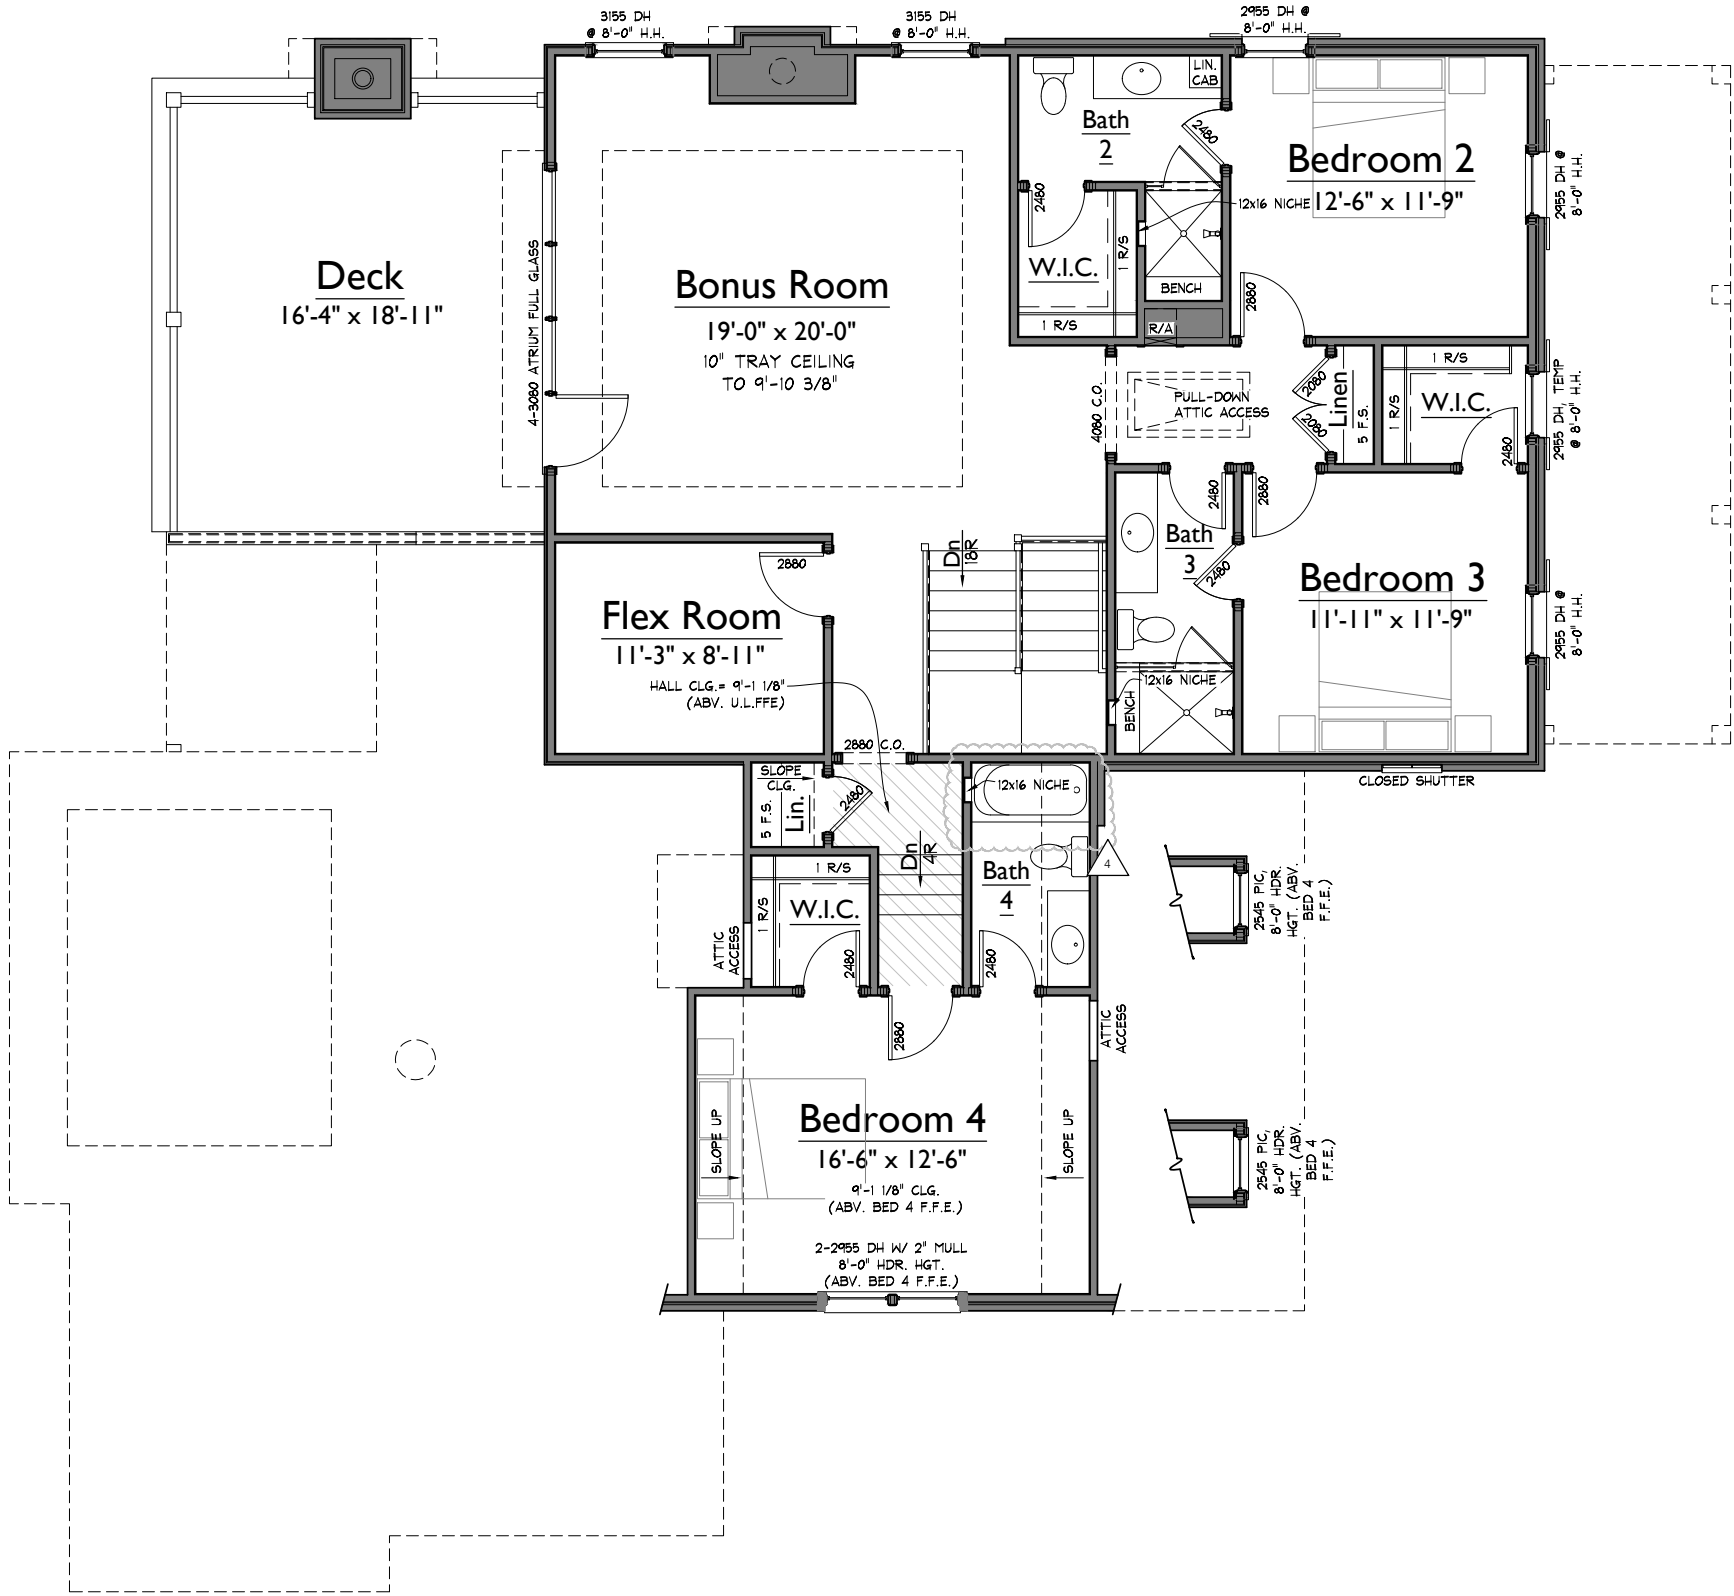

1 UPPER LEVEL FLOOR PLAN
1/8" = 1'-0"

NOTE: ROOMS ON THIS PLAN ARE ANNOTATED WITH SIZES FOR DEPICTIVE PURPOSES ONLY AND MAY VARY DUE TO A NUMBER OF CONDITIONS. ROOM SIZES ARE MEASURED TO FRAMING WHERE WALLS ARE PRESENT. WHERE NO WALLS ARE PRESENT BETWEEN SPACES, ROOMS AS SIZED MAY OVERLAP SLIGHTLY OR NOT TOUCH.

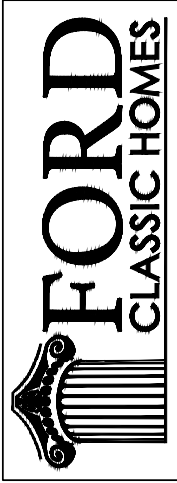

FORD
CLASSIC HOMES

554 FRANKLIN ROAD, SUITE 300 | FRANKLIN, TN 37069
p. 615.503.9727 | f. 615.503.9798

WESTHAVEN LOT 2649
3023 WILLIAM STREET
HAZEL 65'

WH2649_HazeSB60

LAST CHECKED: 05.12.2026 JRP

ISSUE DATE:	
	30 SEP 2025 - JRP
1	12 NOV 2025 - JRP
2	02 APR 2026 - JRP
3	06 MAY 2026 - JRP
4	12 MAY 2026 - JRP
5	30 JUL 2026 - JRP

A2

UPPER LEVEL
FLOOR PLAN

S:\Projects\Westhaven\Sec C3\WH2649_HazeSB60\X-A14.ss.dwg julle.pgnrnc 07/30/26 - 12:03 P



2 RIGHT ELEVATION
1/8" = 1'-0"



1 FRONT ELEVATION
1/8" = 1'-0"

ISSUE DATE:	
	30 SEP 2025 - JRP
1	12 NOV 2025 - JRP
2	02 APR 2026 - JRP
3	06 MAY 2026 - JRP
4	12 MAY 2026 - JRP
5	30 JUL 2026 - JRP



2 REAR ELEVATION
1/8" = 1'-0"



1 LEFT ELEVATION
1/8" = 1'-0"

ISSUE DATE:	
	30 SEP 2025 - JRP
1	12 NOV 2025 - JRP
2	02 APR 2026 - JRP
3	06 MAY 2026 - JRP
4	12 MAY 2026 - JRP
5	30 JUL 2026 - JRP