

NOTE: ROOMS ON THIS PLAN ARE ANNOTATED WITH SIZES FOR DEPICTIVE PURPOSES ONLY AND MAY VARY DUE TO A NUMBER OF CONDITIONS. ROOM SIZES ARE MEASURED TO FRAMING WHERE WALLS ARE PRESENT. WHERE NO WALLS ARE PRESENT BETWEEN SPACES, ROOMS AS SIZED MAY OVERLAP SLIGHTLY OR NOT TOUCH.

SOUTHVALE LOT 058
SECTION 2 - 116 EQUINE STREET
CAMILLE 46'

SV058 camiSV46

LAST CHECKED: 08.10.2026 NML

AREAS			
HEATED LIVING	BASEMENT	0	3812
	FIRST FLOOR	2408	
	SECOND FLOOR	1404	
	TOTAL HEATED LIVING	3812	
UNFIN. LIVING	UNFIN. BASEMENT	0	3812
	UNFIN. FIRST FLOOR	0	
	UNFIN. SECOND FLOOR	0	
	TOTAL UNFIN. LIVING	0	
MECH./STOR/OTHER	UNFIN. STORAGE	0	4864
	GARAGE	612	
	COVERED ENTRY	253	
	COVERED PORCHES	187	
	TOTAL OTHER	1052	
B	LAST CHECKED: 04.01.2026 NML		

ISSUE DATE:	
	23 JUN 2026 - NML
1	08 JUL 2026 - KJK
2	16 JUL 2026 - NML
3	22 JUL 2026 - KJK
4	30 JUL 2026 - NML
	10 AUG 2026 - NML


A1

LOWER LEVEL
FLOOR PLAN

08/10/26 3:33p

SV058 - BRCH

S:\Projects\Southvale\See 2\SV058_cam\SV46\FP02.dwg nstasha.kott 08/10/26 - 3:33 P

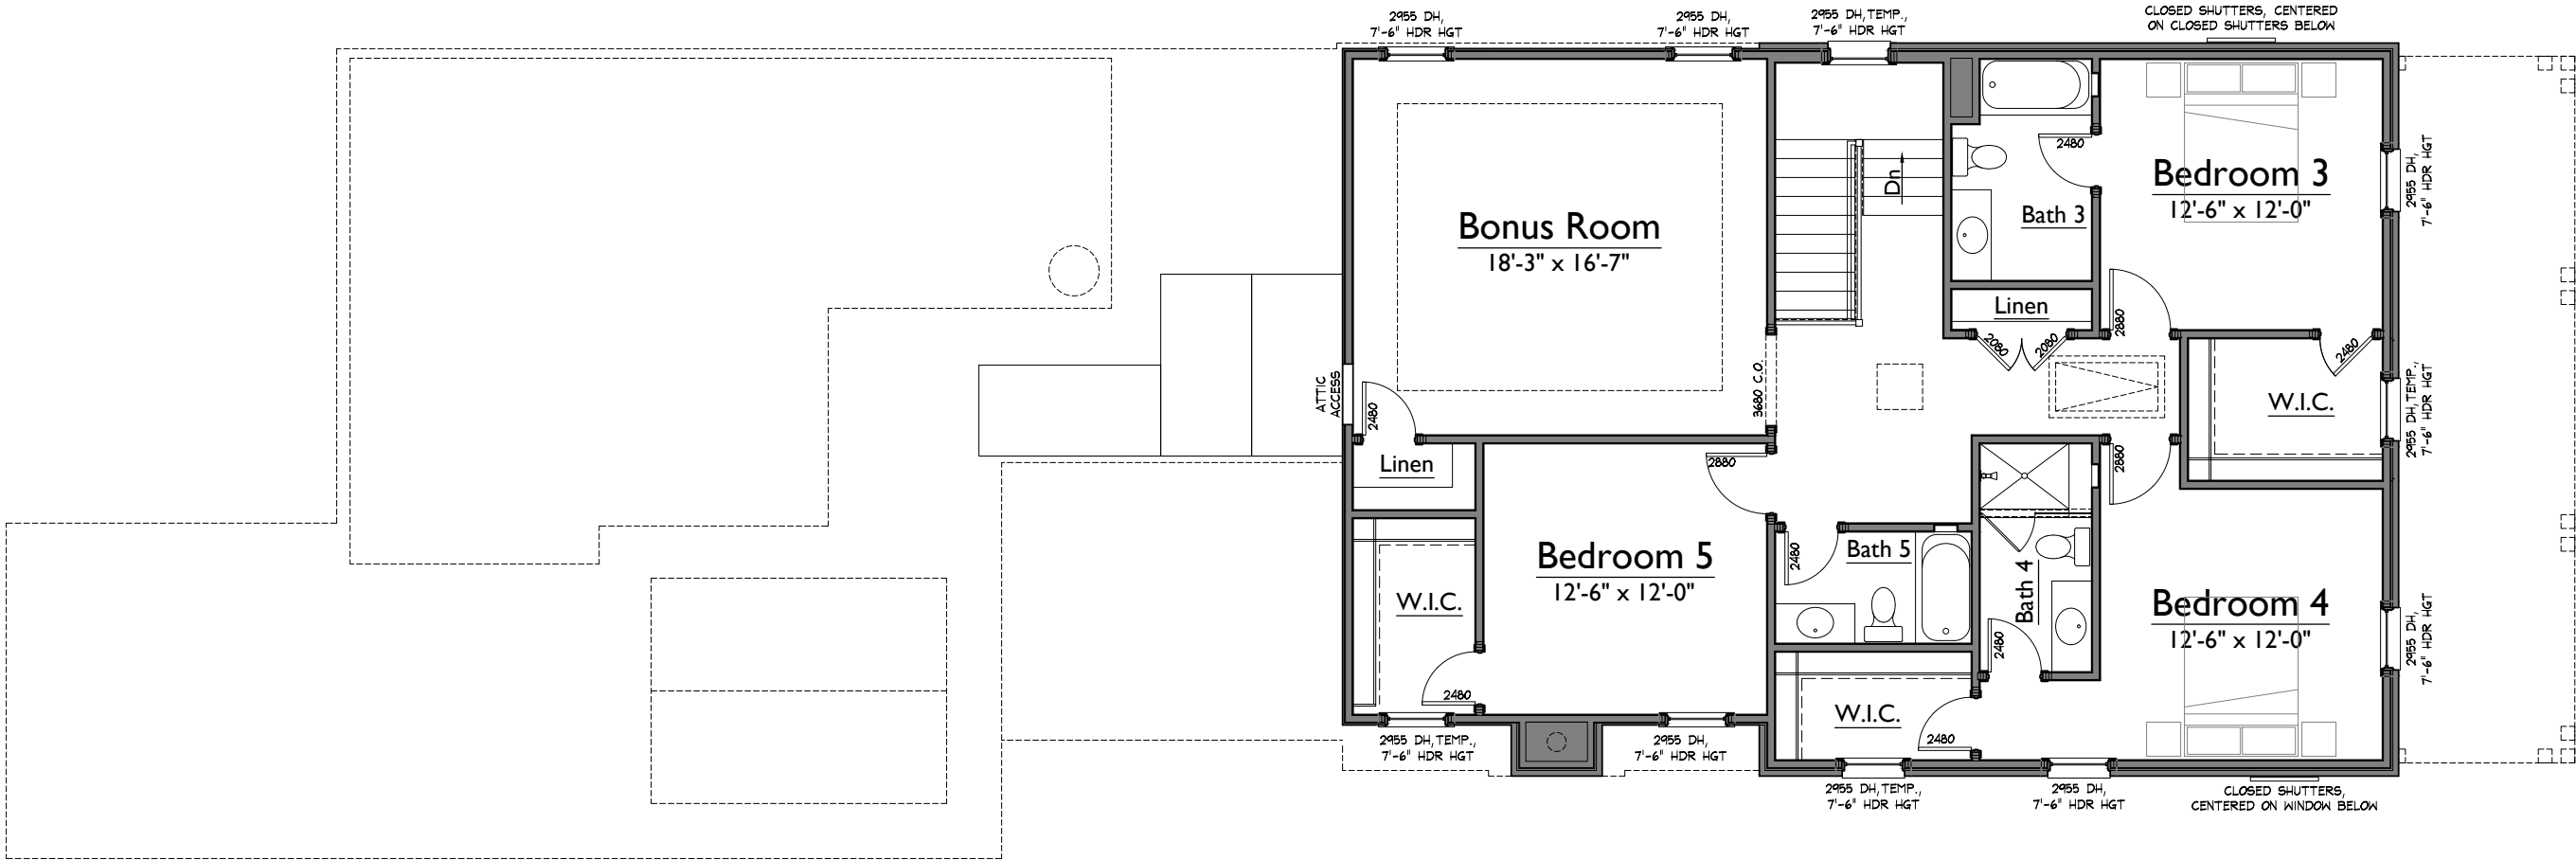

1 UPPER LEVEL FLOOR PLAN
1/8" = 1'-0"

NOTE: ROOMS ON THIS PLAN ARE ANNOTATED WITH SIZES FOR DEPICTIVE PURPOSES ONLY AND MAY VARY DUE TO A NUMBER OF CONDITIONS. ROOM SIZES ARE MEASURED TO FRAMING WHERE WALLS ARE PRESENT. WHERE NO WALLS ARE PRESENT BETWEEN SPACES, ROOMS AS SIZED MAY OVERLAP SLIGHTLY OR NOT TOUCH.

554 FRANKLIN ROAD, SUITE 300 | FRANKLIN, TN 37069
p. 615.503.9727 | f. 615.503.9798

SOUTHVALE LOT 058
SECTION 2 - 116 EQUINE STREET
CAMILLE 46'

SV058_cam\SV46

LAST CHECKED: 04.23.2026 NML

ISSUE DATE:	
	23 JUN 2026 - NML
1	08 JUL 2026 - KJK
2	16 JUL 2026 - NML
3	22 JUL 2026 - KJK
4	30 JUL 2026 - NML
	10 AUG 2026 - NML

A2

UPPER LEVEL FLOOR PLAN

08/10/26 3:33p
SV058 - BRCH



SV058_camiSV46_BS29-bs

1 FRONT ELEVATION
1/8" = 1'-0"

**FORD**
CLASSIC HOMES

554 FRANKLIN ROAD, SUITE 300 | FRANKLIN, TN 37069
p. 615.503.9727 | f. 615.503.9798

SOUTHALE LOT 058
SECTION 2 - 116 EQUINE STREET
CAMILLE 46'

SV058_camiSV46

LAST CHECKED: 07.16.2026 NML

ISSUE DATE:	
	23 JUN 2026 - NML
1	08 JUL 2026 - KJK
2	16 JUL 2026 - NML
3	22 JUL 2026 - KJK
4	30 JUL 2026 - NML
	10 AUG 2026 - NML


A4

ELEVATIONS


S:\Projects\Southvale\Sec 2\SV058_cam\SV46\B2B-b.dwg: nashua.lch1 08/10/26 - 3:33 P



1 LEFT ELEVATION
1/8" = 1'-0"

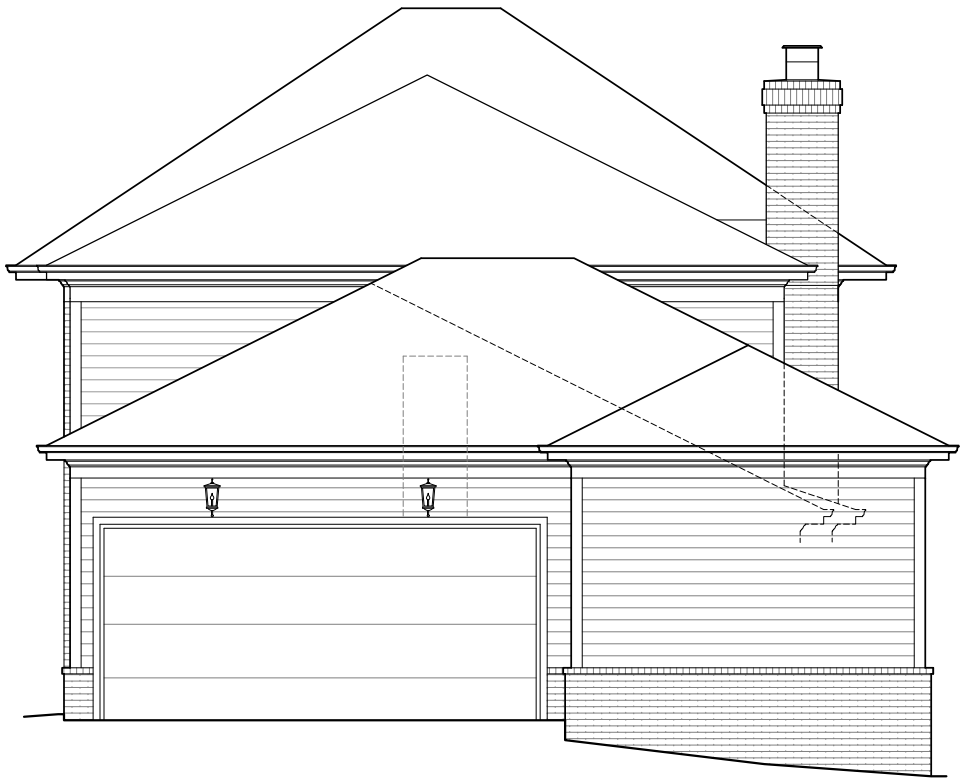

2 REAR ELEVATION
1/8" = 1'-0"

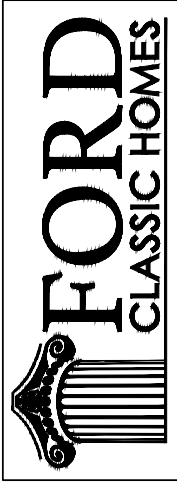

554 FRANKLIN ROAD, SUITE 300 | FRANKLIN, TN 37069
p. 615.503.9727 | f. 615.503.9798

SOUTHVALE LOT 058
SECTION 2 - 116 EQUINE STREET
CAMILLE 46'

SV058_cam\SV46

LAST CHECKED: 07.16.2026 NML

ISSUE DATE:	
	23 JUN 2026 - NML
1	08 JUL 2026 - KJK
2	16 JUL 2026 - NML
3	22 JUL 2026 - KJK
4	30 JUL 2026 - NML
	10 AUG 2026 - NML

A5

ELEVATIONS