


ISSUE DATE:	
	21 MAR 2025 - ARS
P	14 APR 2025 - ARS
C	01 MAY 2025 - ARS
1	16 MAY 2025 - ARS
2	30 MAR 2025 - ARS
3	03 SEP 2025 - KJK

AREAS			
HEATED LIVING	BASEMENT	0	3162
	FIRST FLOOR	1995	
	SECOND FLOOR	1167	
	TOTAL HEATED LIVING	3162	
UNFIN. LIVING	UNFIN. BASEMENT	0	3162
	UNFIN. FIRST FLOOR	0	
	UNFIN. SECOND FLOOR	0	
	TOTAL UNFIN. LIVING	0	
MECH./STOR/OTHER	UNFIN. STORAGE	142	4221
	GARAGE	585	
	COVERED ENTRY	152	
	COVERED PORCHES	180	
	TOTAL OTHER	1059	
B	LAST CHECKED: 02.28.2025 ARS		

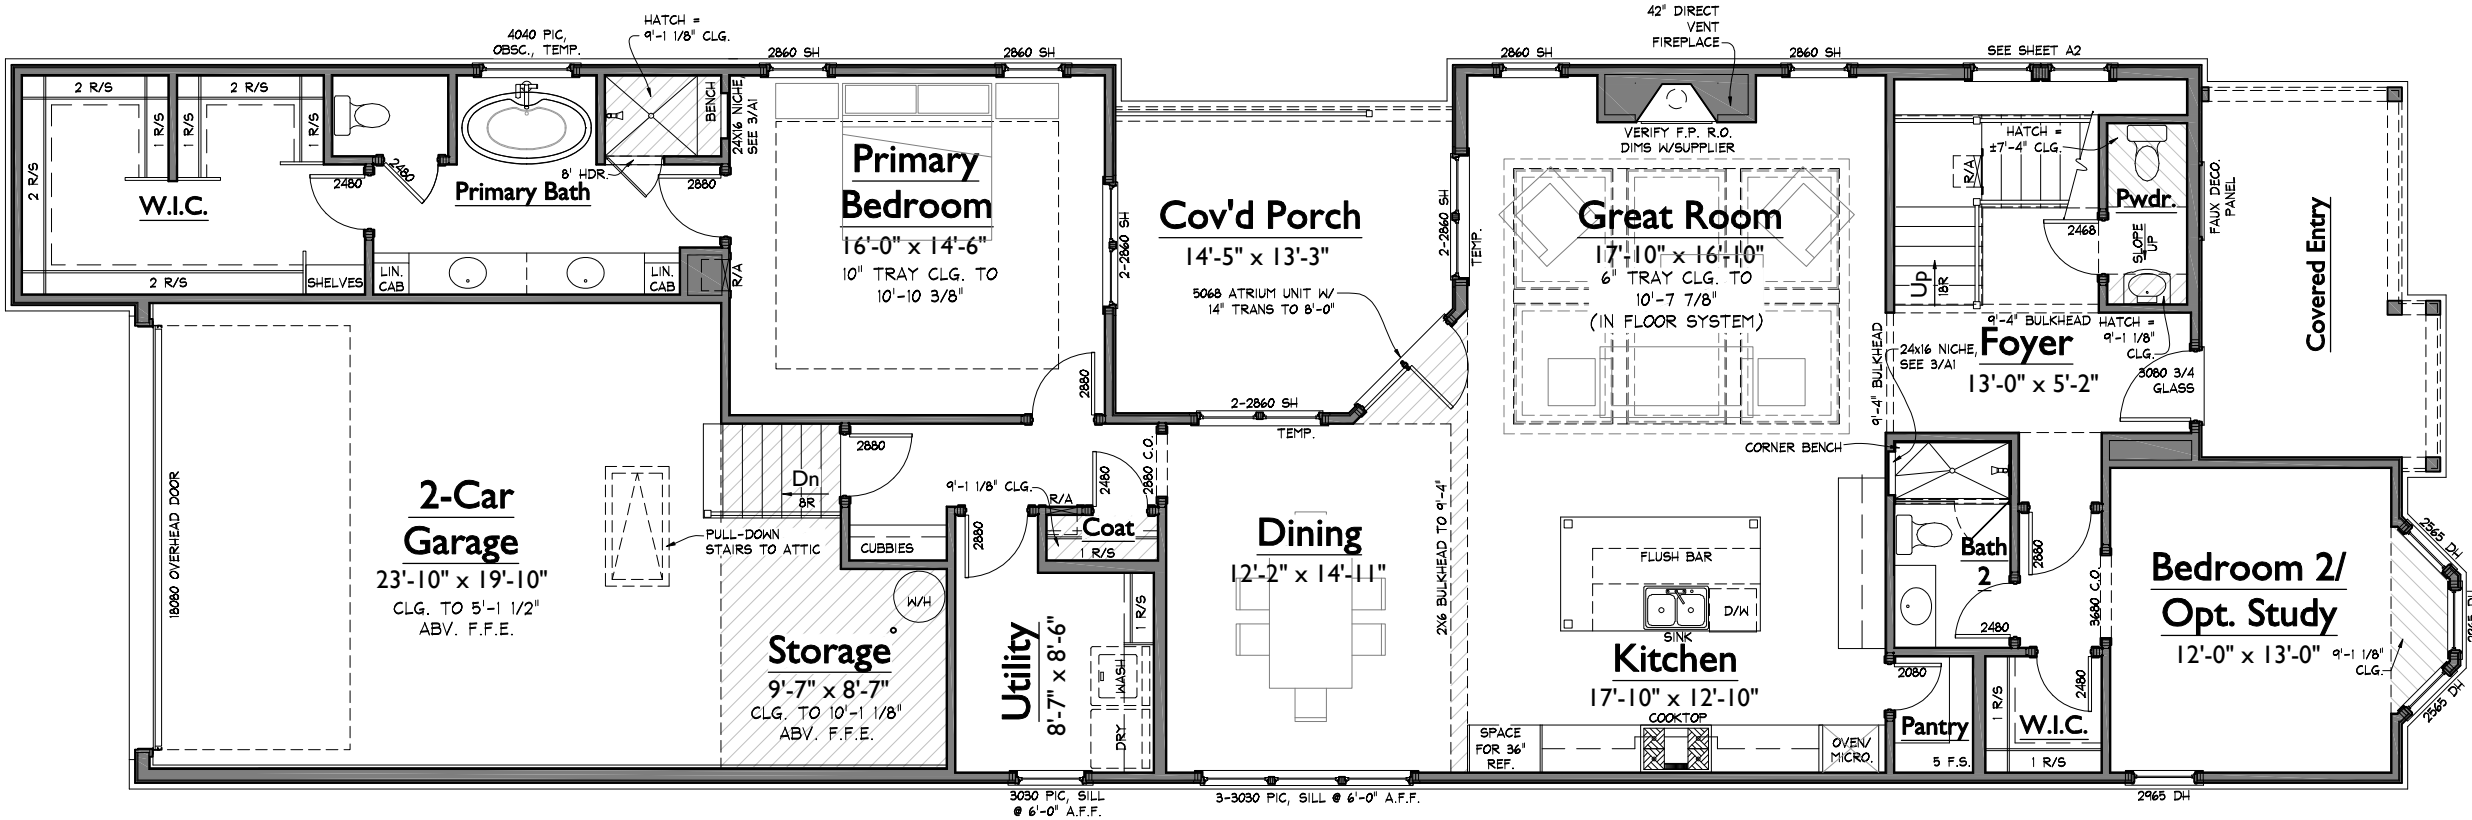

1 LOWER LEVEL FLOOR PLAN
1/8" = 1'-0"

NOTE: ROOMS ON THIS PLAN ARE ANNOTATED WITH SIZES FOR DEPICTIVE PURPOSES ONLY AND MAY VARY DUE TO A NUMBER OF CONDITIONS. ROOM SIZES ARE MEASURED TO FRAMING WHERE WALLS ARE PRESENT. WHERE NO WALLS ARE PRESENT BETWEEN SPACES, ROOMS AS SIZED MAY OVERLAP SLIGHTLY OR NOT TOUCH.



SOUTHVALE LOT 17
4018 FORESTSIDE DRIVE
HANNAH 41'

LAST CHECKED: 04.14.2025 ARS

SV017 hannSV41

ISSUE DATE:

1 MAR 2025 - ARS

14 APR 2025 - ARS

01 MAY 2025 - ARS

16 MAY 2025 - ARS

30 MAR 2025 - ARS


03 SEP 2025 - KJK

A2

UPPER LEVEL FLOOR PLAN

9/03/25 8:20a

SV017 - REV3

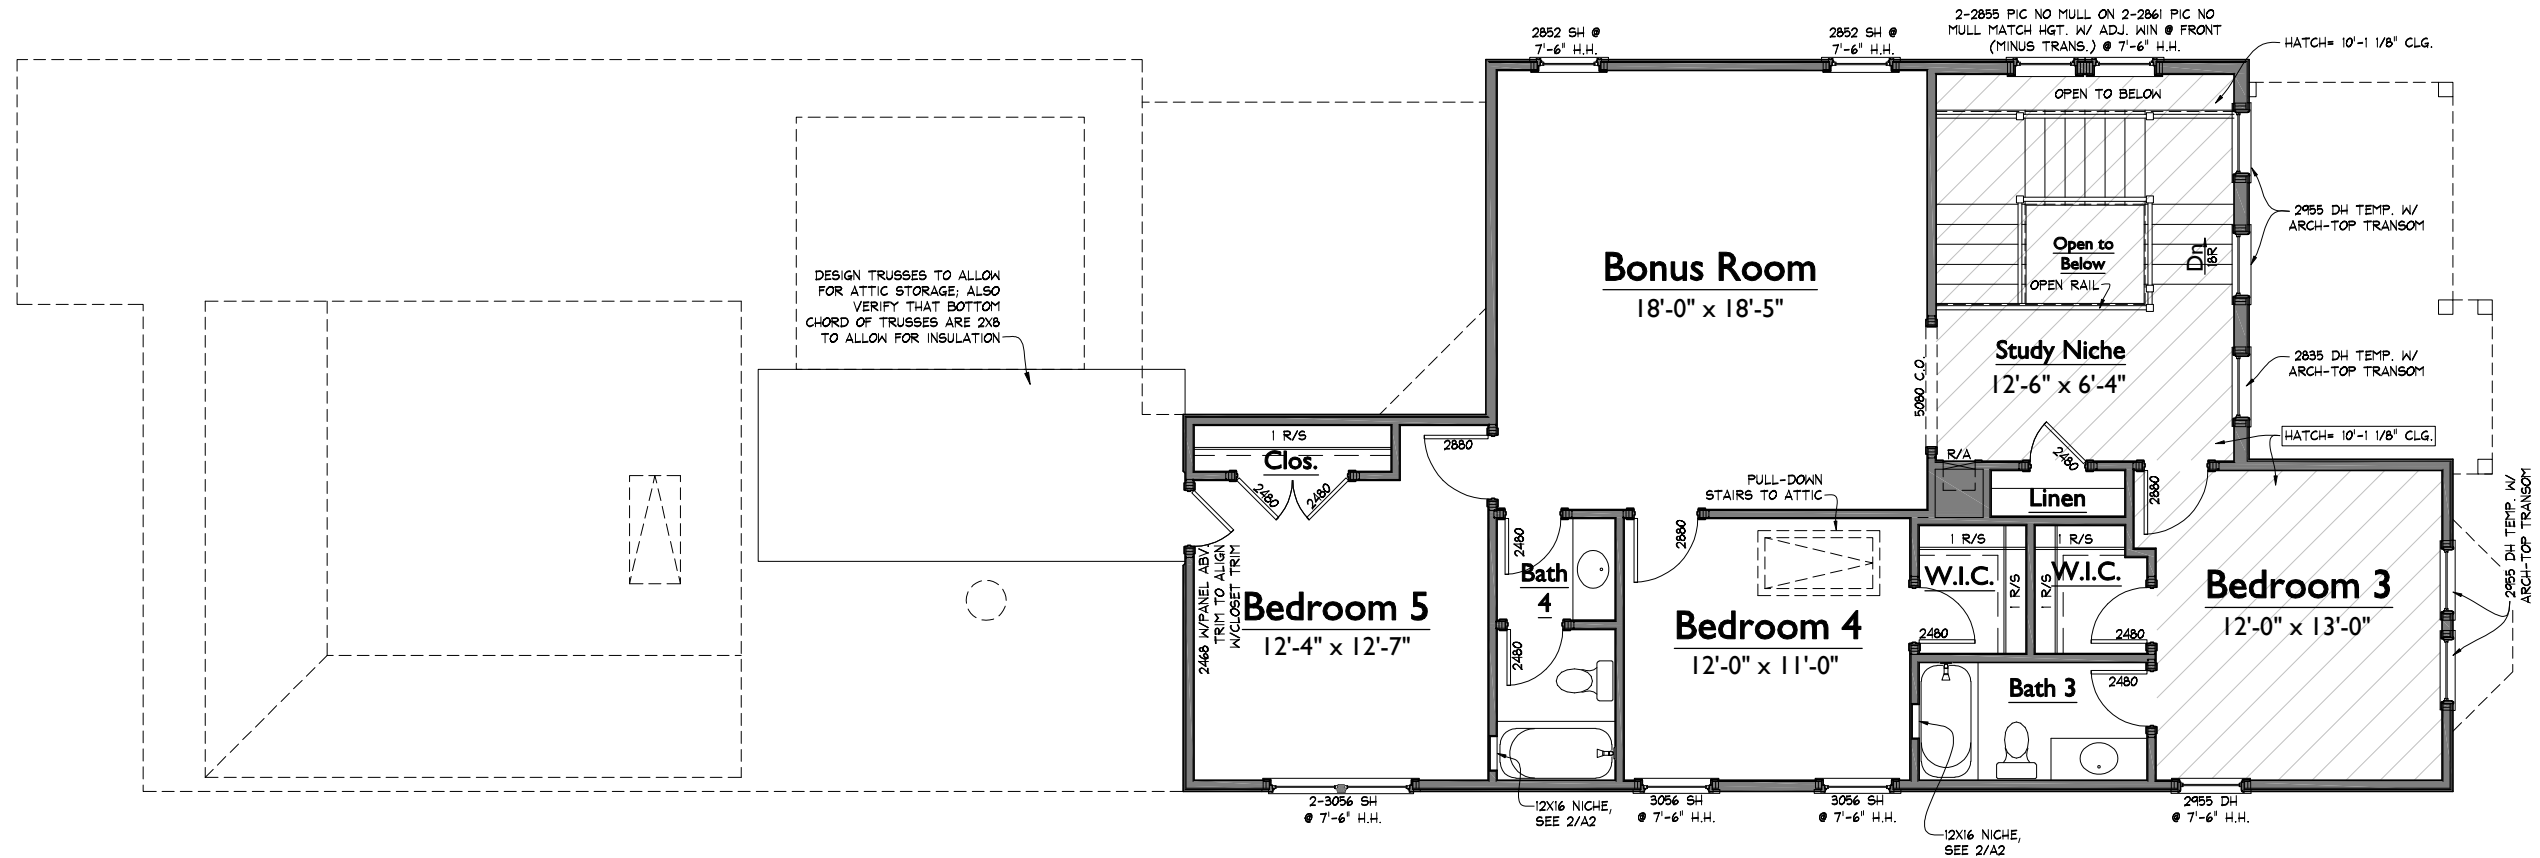

1

UPPER LEVEL FLOOR PLAN

$1/8" = 1'-0"$

NOTE: ROOMS ON THIS PLAN ARE ANNOTATED WITH SIZES FOR DEPICTIVE PURPOSES ONLY AND MAY VARY DUE TO A NUMBER OF CONDITIONS. ROOM SIZES ARE MEASURED TO FRAMING WHERE WALLS ARE PRESENT. WHERE NO WALLS ARE PRESENT BETWEEN SPACES, ROOMS AS SIZED MAY OVERLAP SLIGHTLY OR NOT TOUCH.



SV017_hannSV41_LI04-sn

ISSUE DATE:	
	21 MAR 2025 - ARS
	14 APR 2025 - ARS
	01 MAY 2025 - ARS
	16 MAY 2025 - ARS
	30 MAR 2025 - ARS
	03 SEP 2025 - KJK

SOUTHALE LOT 17

4018 FORESTSIDE DRIVE

HANNAH 41'

SV017_hannSV41

LAST CHECKED: 05.16.2025 ARS

ISSUE DATE:	
	21 MAR 2025 - ARS
	14 APR 2025 - ARS
	01 MAY 2025 - ARS
	16 MAY 2025 - ARS
	30 MAR 2025 - ARS
	03 SEP 2025 - KJK

A5

ELEVATIONS

