


ISSUE DATE:	
1	29 AUG 2025 - KTD
2	29 SEP 2025 - KTD
3	18 DEC 2025 - KTD
4	07 JAN 2026 - KJK
5	10 MAR 2026 - KTD

A1

LOWER LEVEL FLOOR PLAN

AREAS			
HEATED LIVING	BASEMENT	0	4578
	FIRST FLOOR	2702	
	SECOND FLOOR	1876	
	TOTAL HEATED LIVING	4578	
UNFIN. LIVING	UNFIN. BASEMENT	0	4578
	UNFIN. FIRST FLOOR	0	
	UNFIN. SECOND FLOOR	0	
	TOTAL UNFIN. LIVING	0	
MECH./STOR/OTHER	UNFIN. STORAGE	0	5952
	GARAGE	753	
	COVERED ENTRY	233	
	COVERED PORCHES	388	
	TOTAL OTHER	1374	
B			LAST CHECKED: 10/09/2025

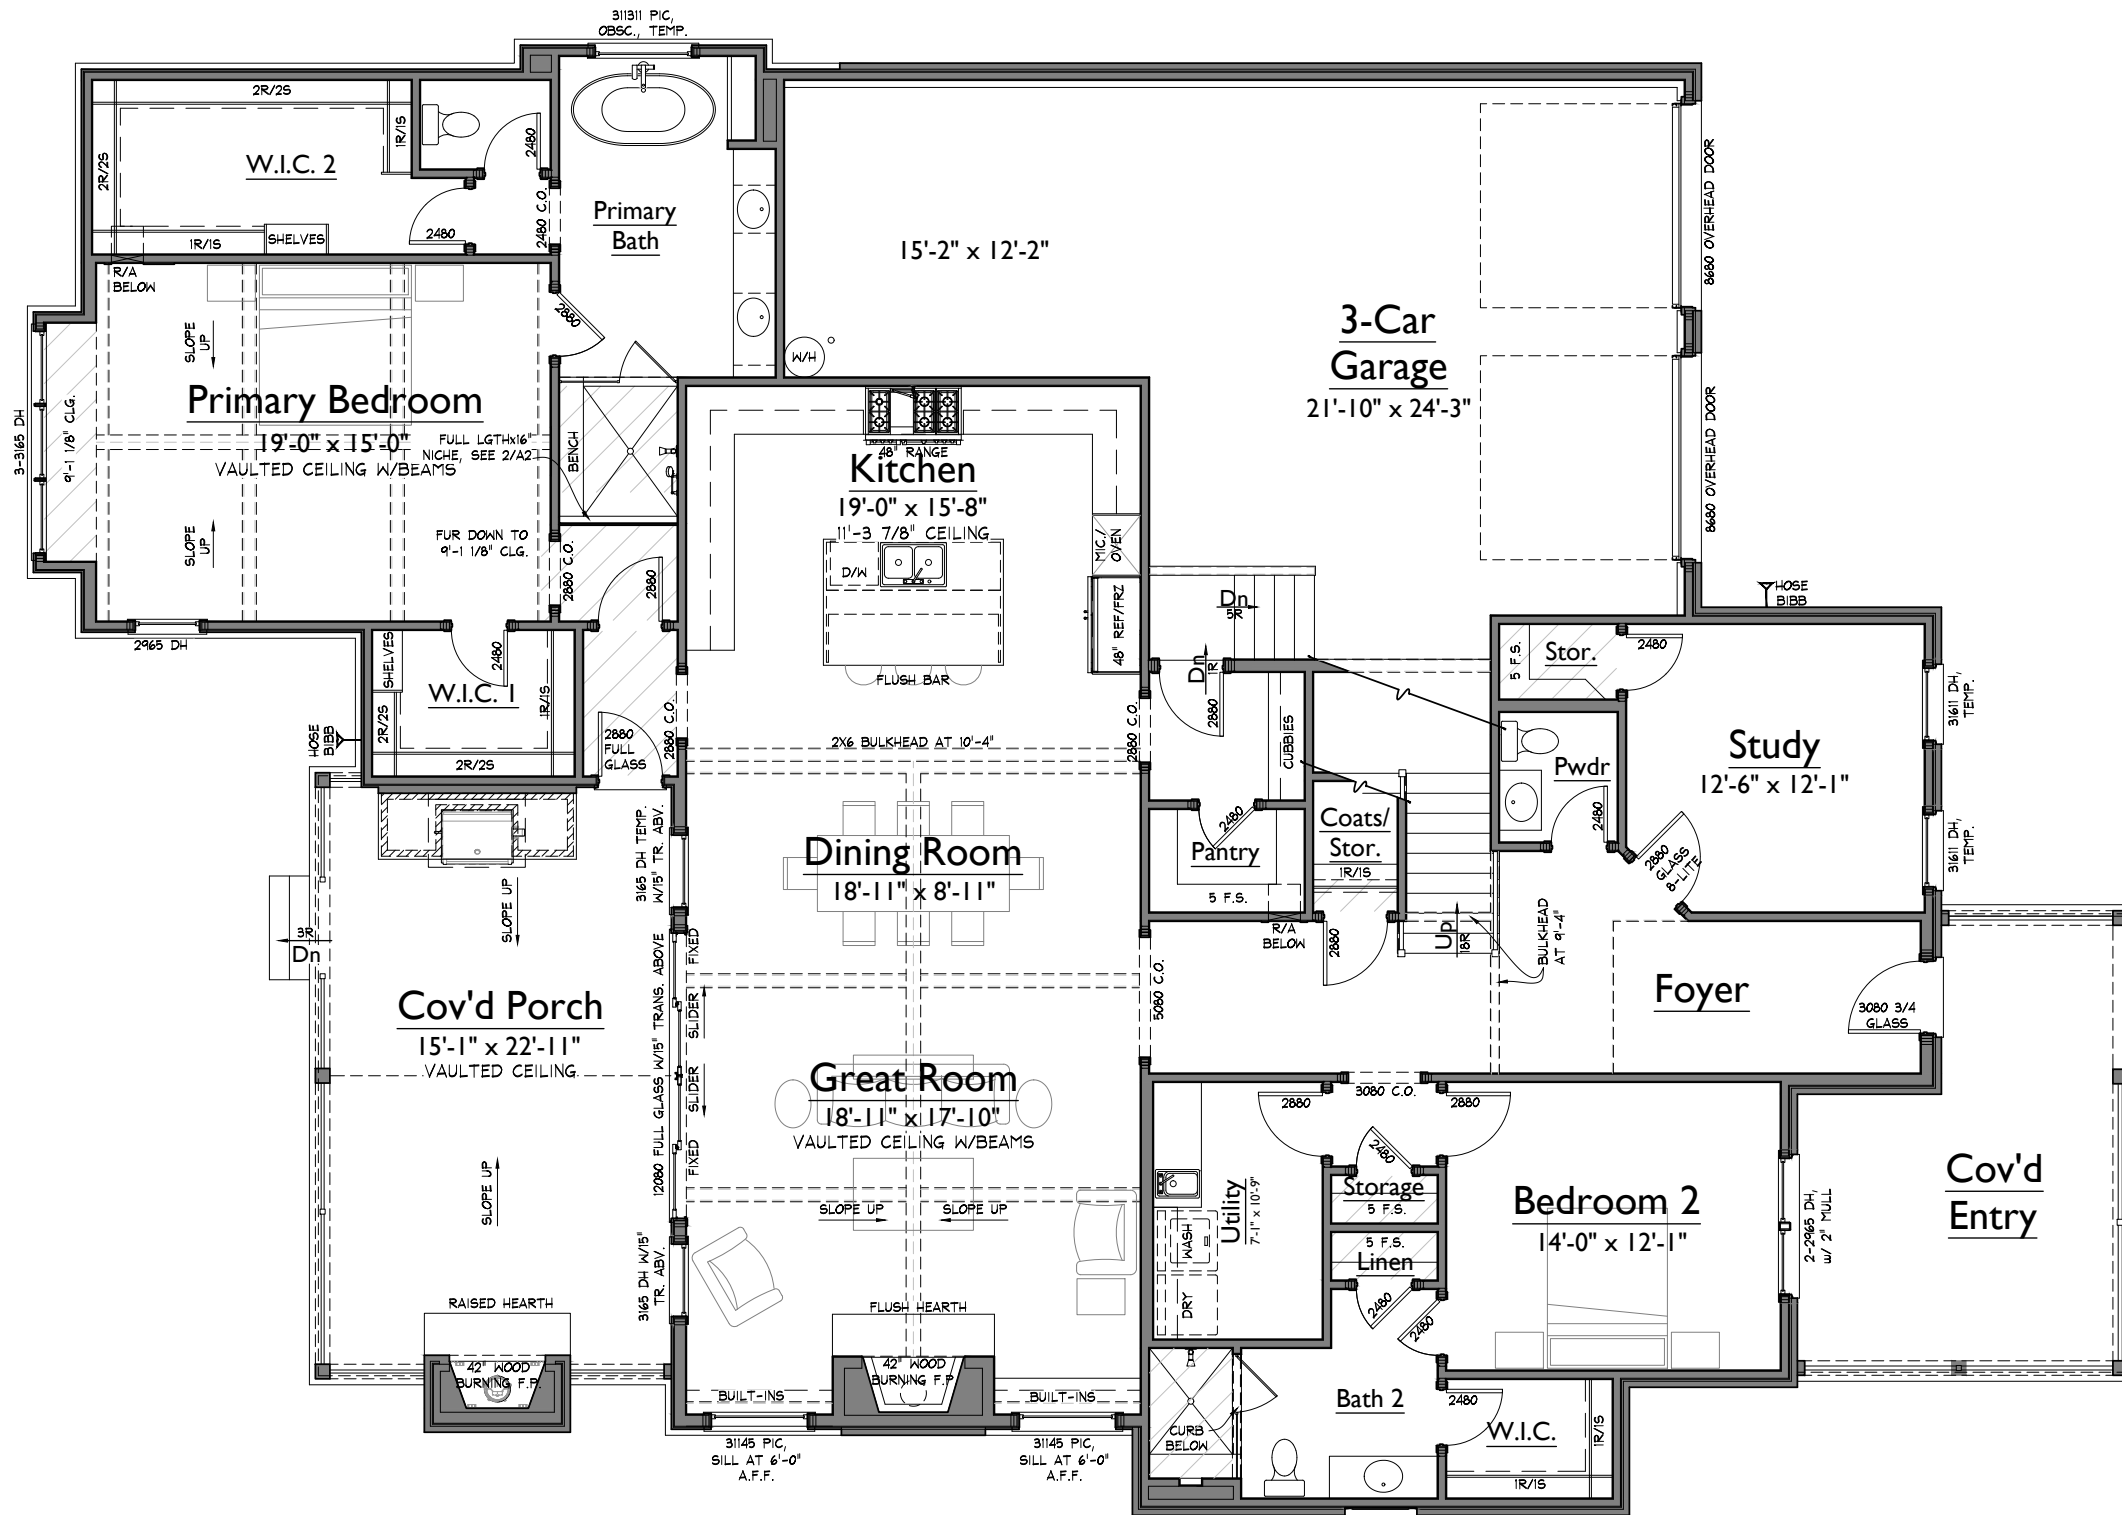


1 LOWER LEVEL FLOOR PLAN
1/8" = 1'-0"

NOTE: ROOMS ON THIS PLAN ARE ANNOTATED WITH SIZES FOR DEPICTIVE PURPOSES ONLY AND MAY VARY DUE TO A NUMBER OF CONDITIONS. ROOM SIZES ARE MEASURED TO FRAMING WHERE WALLS ARE PRESENT. WHERE NO WALLS ARE PRESENT BETWEEN SPACES, ROOMS AS SIZED MAY OVERLAP SLIGHTLY OR NOT TOUCH.

ISSUE DATE:	
	29 AUG 2025 - KTD
	29 SEP 2025 - KTD
1	18 DEC 2025 - KTD
2	07 JAN 2026 - KJK
3	10 MAR 2026 - KTD

A2

UPPER LEVEL FLOOR PLAN

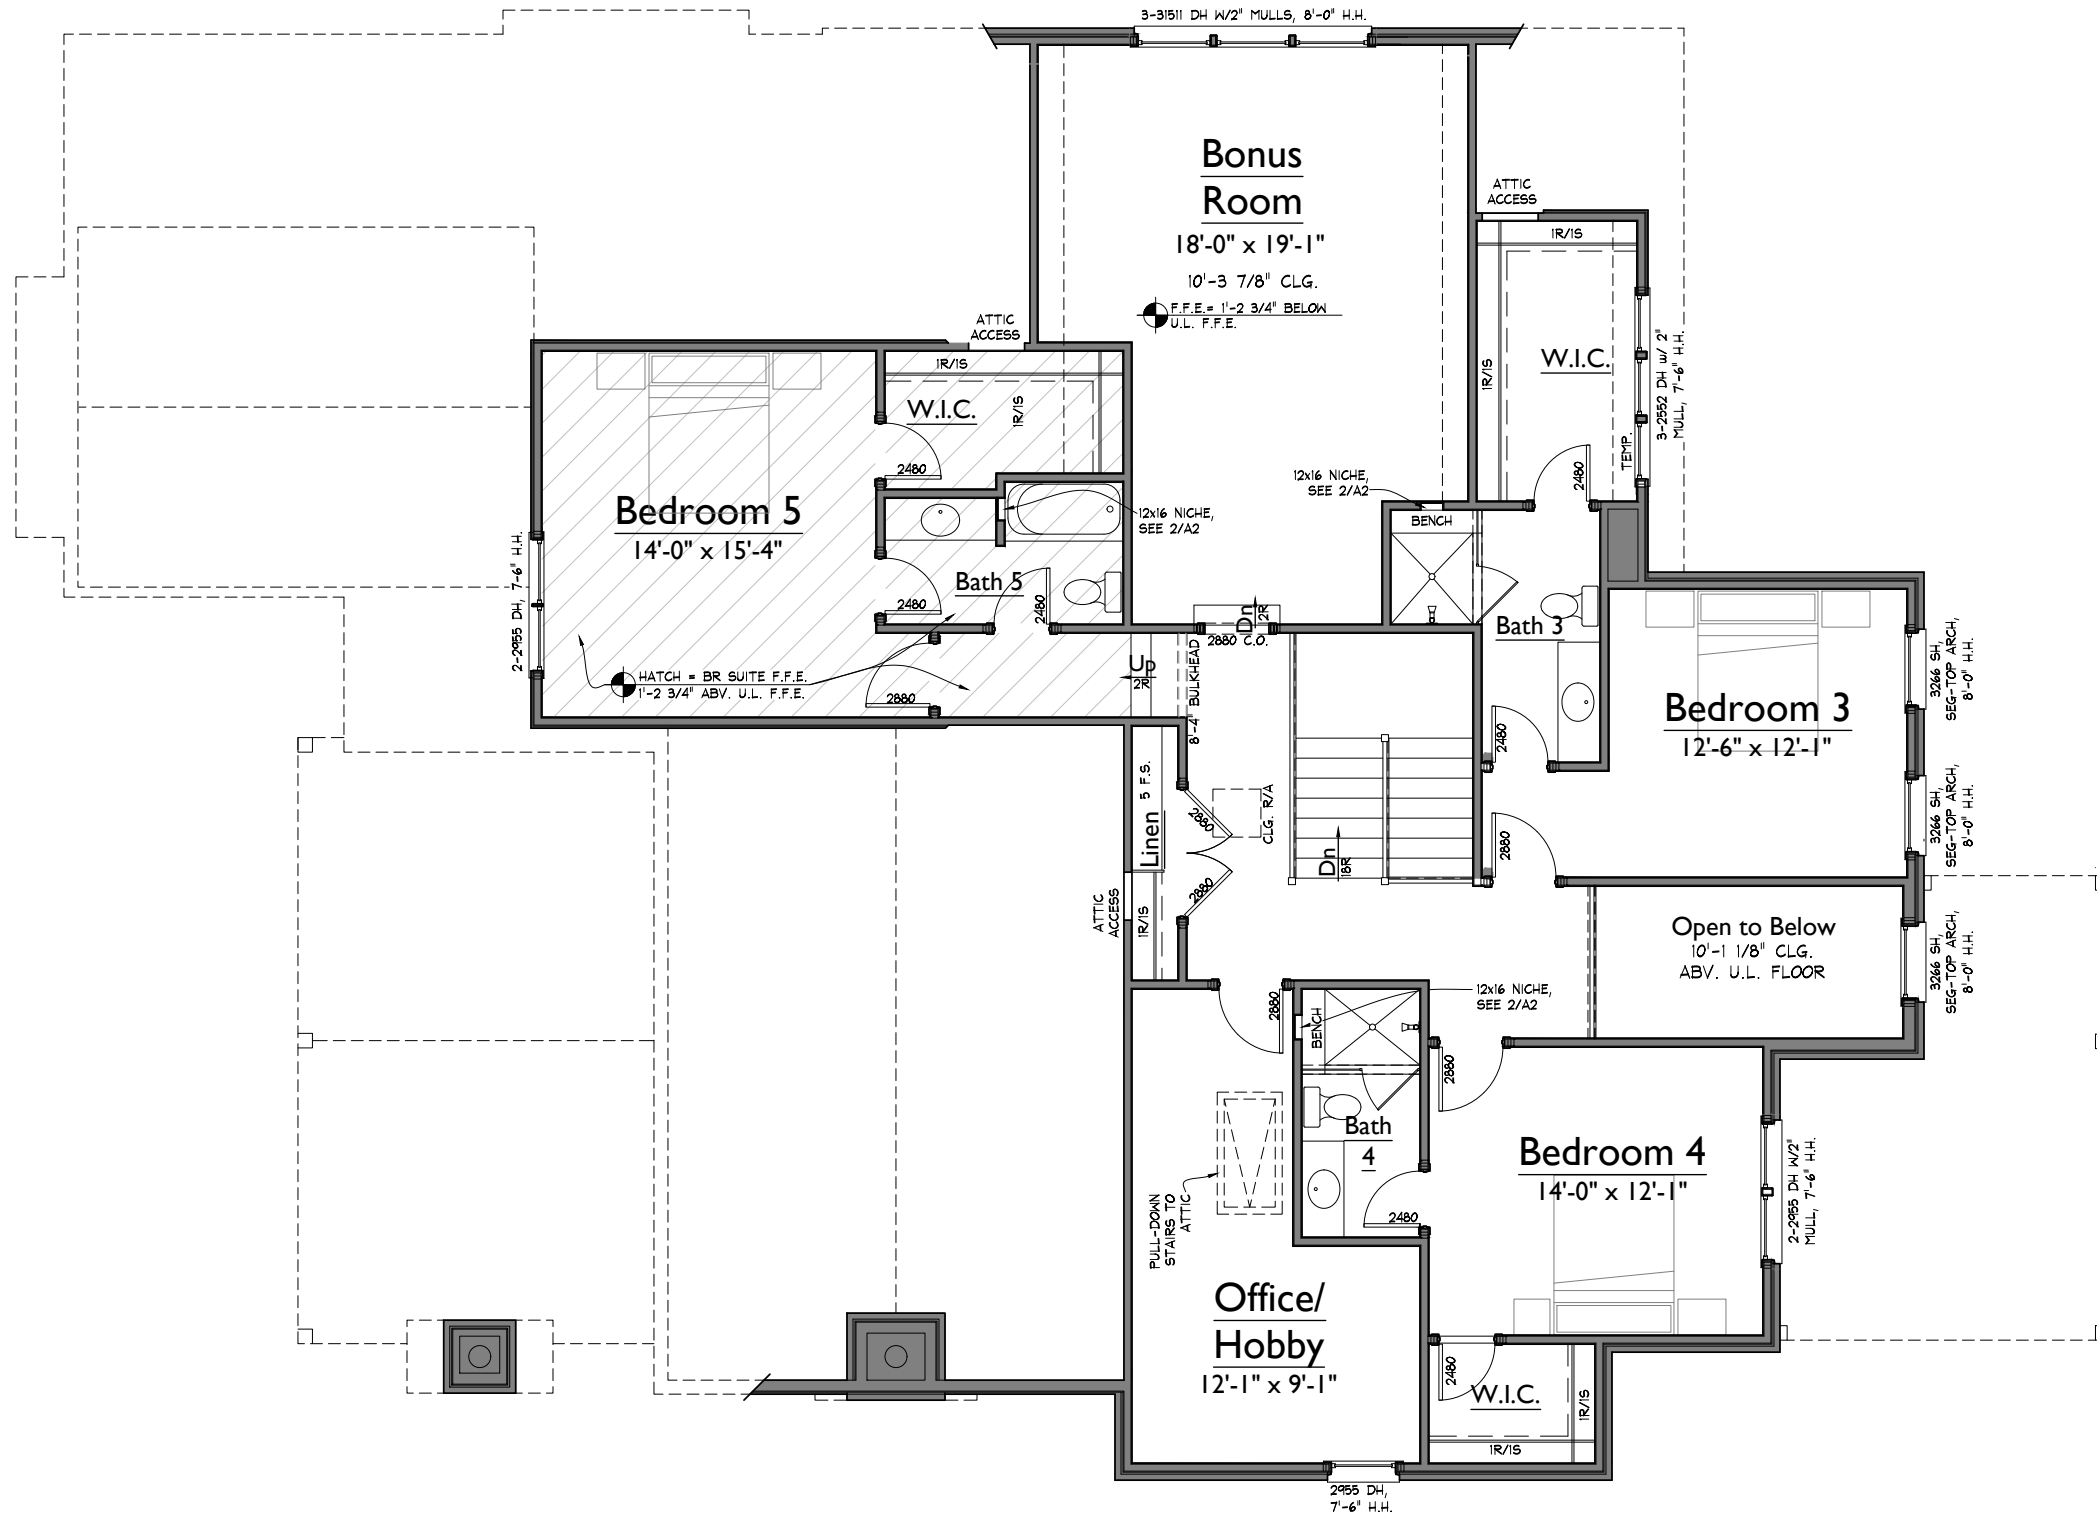

1 UPPER LEVEL FLOOR PLAN
1/8" = 1'-0"

NOTE: ROOMS ON THIS PLAN ARE ANNOTATED WITH SIZES FOR DEPICTIVE PURPOSES ONLY AND MAY VARY DUE TO A NUMBER OF CONDITIONS. ROOM SIZES ARE MEASURED TO FRAMING WHERE WALLS ARE PRESENT. WHERE NO WALLS ARE PRESENT BETWEEN SPACES, ROOMS AS SIZED MAY OVERLAP SLIGHTLY OR NOT TOUCH.



2 RIGHT ELEVATION
1/8" = 1'-0"



1 FRONT ELEVATION
1/8" = 1'-0"

WESTHAVEN LOT 2764
3007 KATHRYN AVENUE - SECTION 66
EVERLEIGH 75'

LAST CHECKED: 01.07.2026 KJK

WH2764_everWH75

ISSUE DATE:	
	29 AUG 2025 - KTD
	29 SEP 2025 - KTD
1	18 DEC 2025 - KTD
2	07 JAN 2026 - KJK
3	10 MAR 2026 - KTD

A4
ELEVATIONS



2 REAR ELEVATION
1/8" = 1'-0"



1 LEFT ELEVATION
1/8" = 1'-0"

WESTHAVEN LOT 2764
3007 KATHRYN AVENUE - SECTION 66
EVERLEIGH 75'

WH2764_everWH75

LAST CHECKED: 01.07.2026 KJK

ISSUE DATE:	
	29 AUG 2025 - KTD
	29 SEP 2025 - KTD
1	18 DEC 2025 - KTD
2	07 JAN 2026 - KJK
3	10 MAR 2026 - KTD

A5
ELEVATIONS