


ISSUE DATE:	
27 FEB 2026	- KJK
04 MAR 2026	- KJK
16 MAR 2026	- NML
20 MAR 2026	- NML
09 APR 2026	- KJK
15 APR 2026	- KJK

**A1**


**LOWER LEVEL FLOOR PLAN**

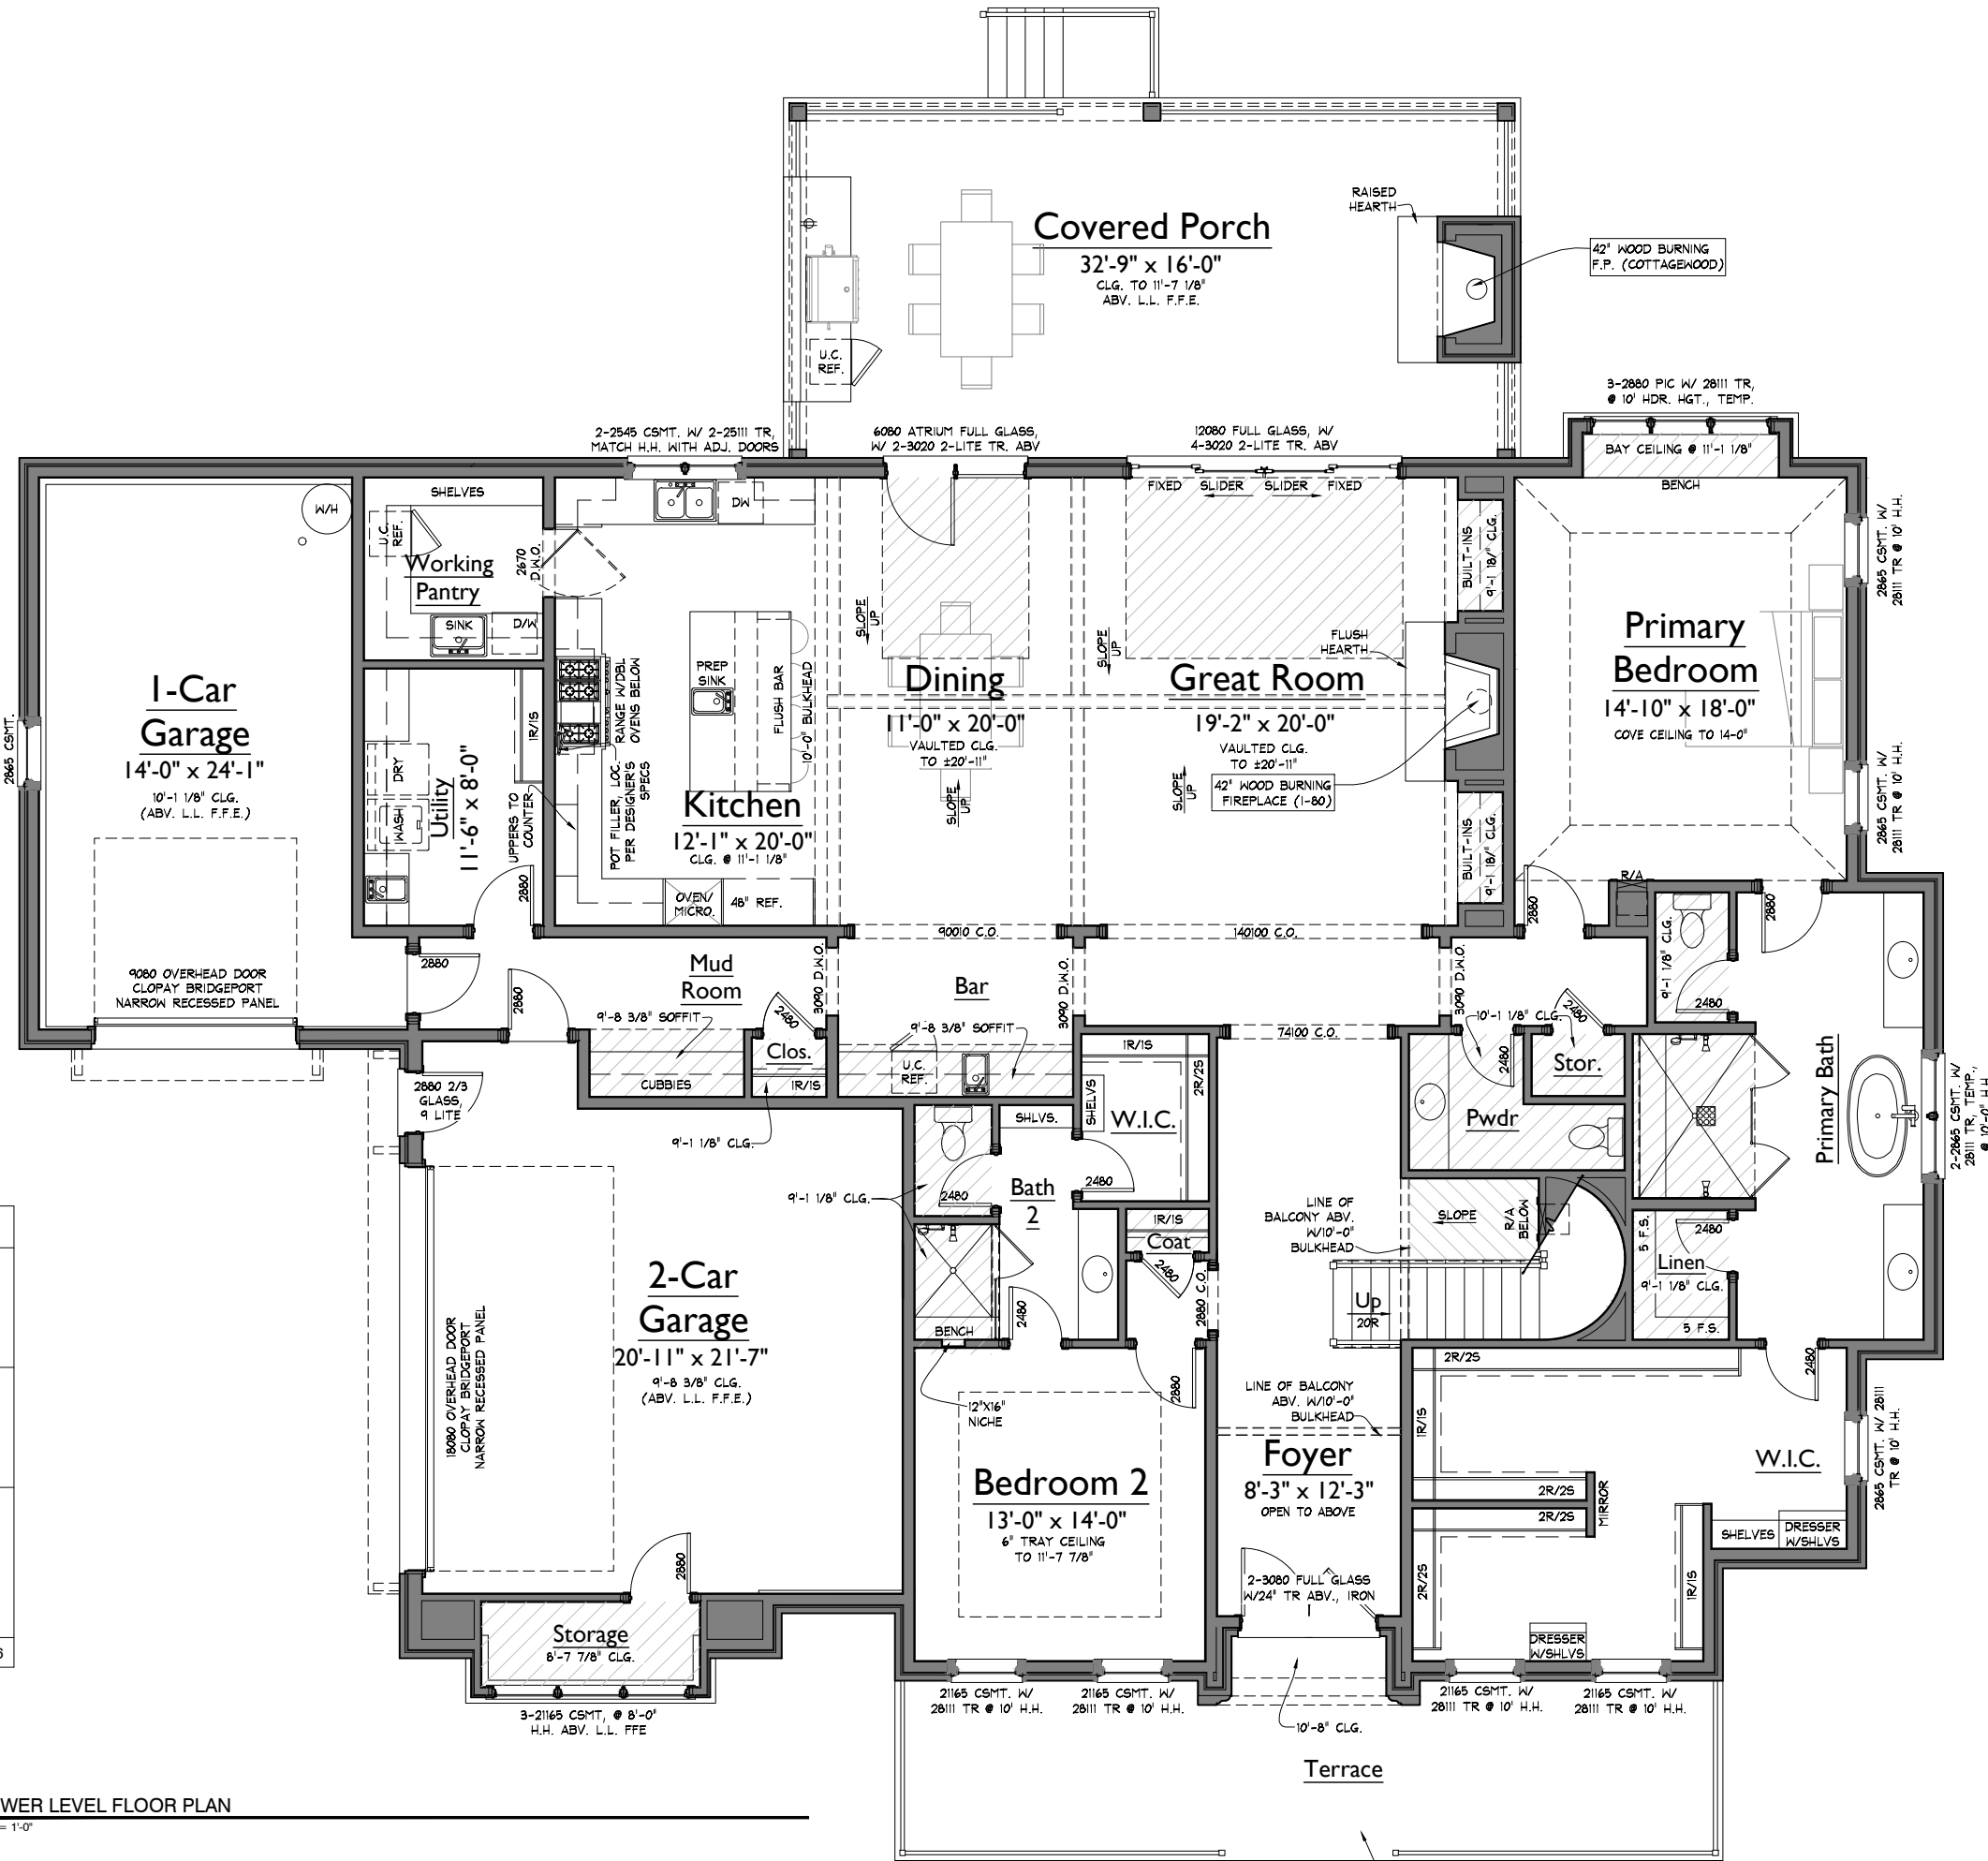

AREAS			
HEATED LIVING	BASEMENT	0	5068
	FIRST FLOOR	3046	
	SECOND FLOOR	2022	
	TOTAL HEATED LIVING	5068	
UNFIN. LIVING	UNFIN. BASEMENT	0	5068
	UNFIN. FIRST FLOOR	0	
	UNFIN. SECOND FLOOR	0	
	TOTAL UNFIN. LIVING	0	
MECH./STOR/OTHER	UNFIN. STORAGE	0	6592
	GARAGE	975	
	COVERED ENTRY	24	
	COVERED PORCHES	525	
	TOTAL OTHER	1524	
B	LAST CHECKED: 03.16.2026		

**1 LOWER LEVEL FLOOR PLAN**  
1/8" = 1'-0"

NOTE: ROOMS ON THIS PLAN ARE ANNOTATED WITH SIZES FOR DEPICTIVE PURPOSES ONLY AND MAY VARY DUE TO A NUMBER OF CONDITIONS. ROOM SIZES ARE MEASURED TO FRAMING WHERE WALLS ARE PRESENT. WHERE NO WALLS ARE PRESENT BETWEEN SPACES, ROOMS AS SIZED MAY OVERLAP SLIGHTLY OR NOT TOUCH.

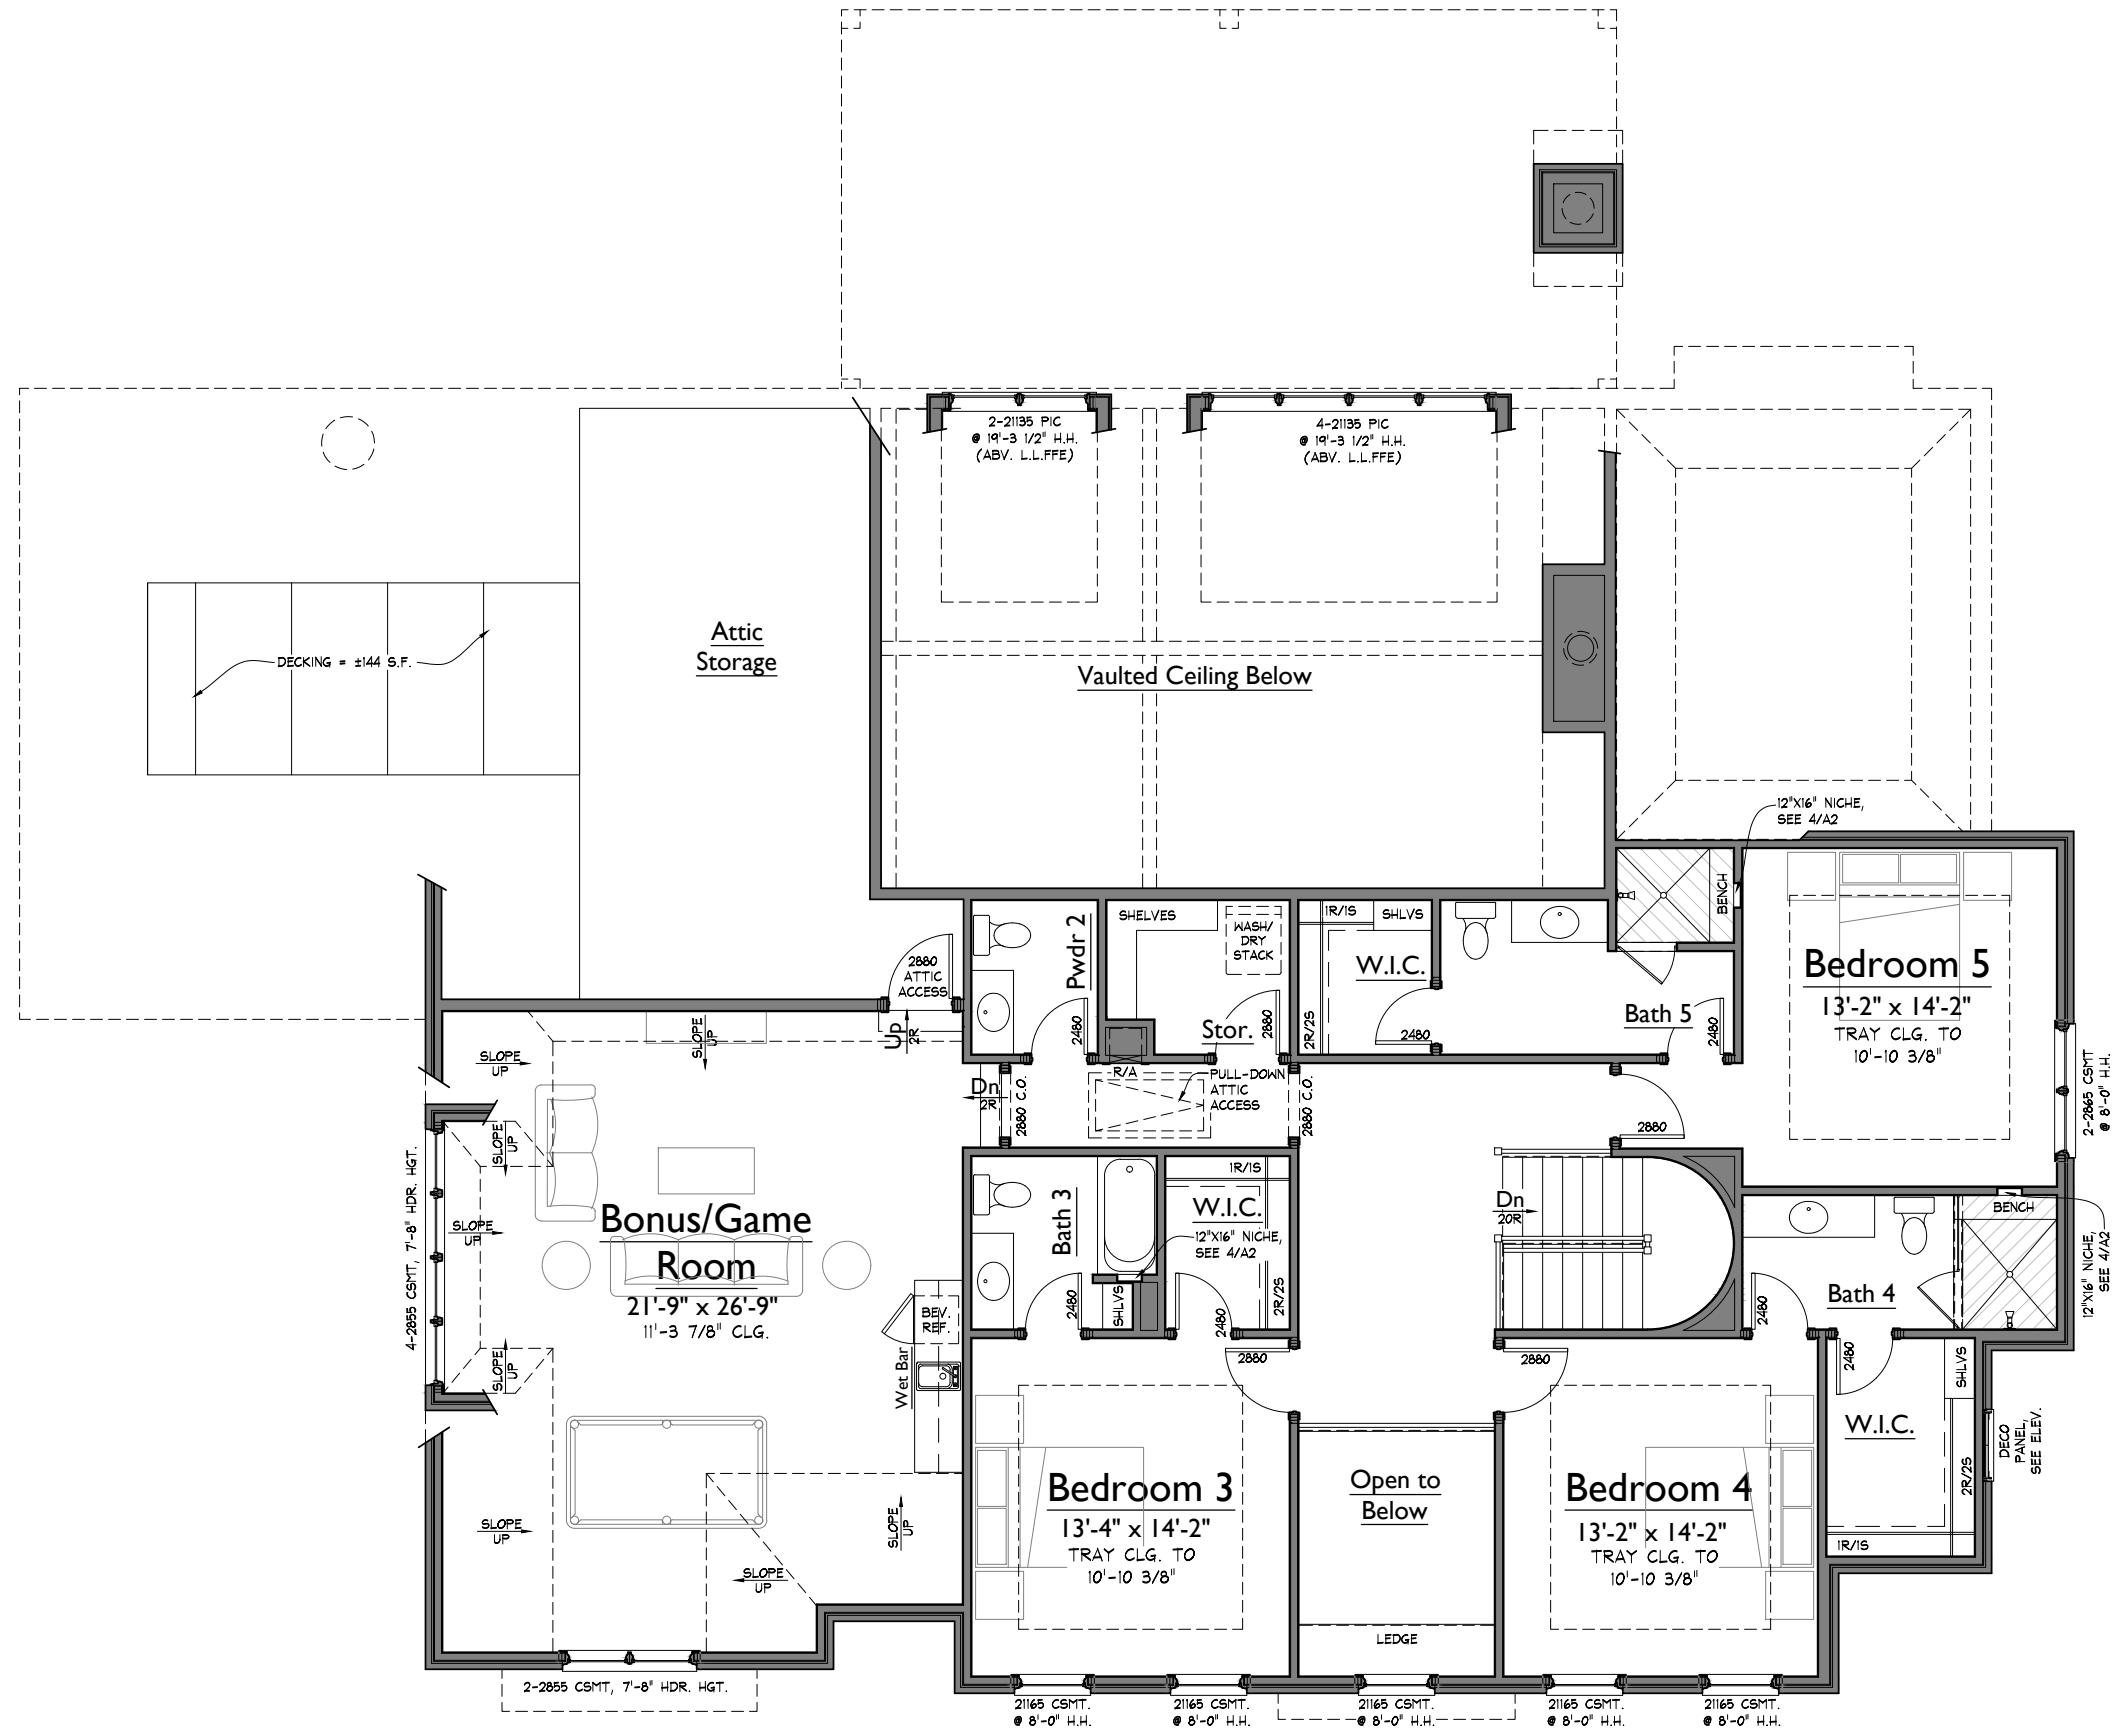

1 UPPER LEVEL FLOOR PLAN  
1/8" = 1'-0"

NOTE: ROOMS ON THIS PLAN ARE ANNOTATED WITH SIZES FOR DEPICTIVE PURPOSES ONLY AND MAY VARY DUE TO A NUMBER OF CONDITIONS. ROOM SIZES ARE MEASURED TO FRAMING WHERE WALLS ARE PRESENT. WHERE NO WALLS ARE PRESENT BETWEEN SPACES, ROOMS AS SIZED MAY OVERLAP SLIGHTLY OR NOT TOUCH.

COLLETTA LOT 008  
3000 COPLEY ROAD  
FRANCESCA

LAST CHECKED: 03.16.2026 NML

CT008\_franCT110

ISSUE DATE:

27 FEB 2026 - KJK

04 MAR 2026 - KJK

16 MAR 2026 - NML

20 MAR 2026 - NML

09 APR 2026 - KJK

15 APR 2026 - KJK

A2

UPPER LEVEL  
FLOOR PLAN

04/15/26 1:01p

CT008



1 FRONT ELEVATION  
1/8" = 1'-0"

**COLLETTA LOT 008**  
3000 COPLEY ROAD  
FRANCESCA

LAST CHECKED: 04.15.2026 KJK

CT008\_franCT110

ISSUE DATE:
27 FEB 2026 - KJK
04 MAR 2026 - KJK
16 MAR 2026 - NML
20 MAR 2026 - NML
09 APR 2026 - KJK
15 APR 2026 - KJK

**A4**  
ELEVATIONS




2 RIGHT ELEVATION  
1/8" = 1'-0"

**COLLETTA LOT 008**  
3000 COPLEY ROAD  
FRANCESCA  
CT008\_franCT110  
LAST CHECKED: 04.15.2026 KJK

ISSUE DATE:	
27 FEB 2026 - KJK	
04 MAR 2026 - KJK	
16 MAR 2026 - NML	
20 MAR 2026 - NML	
09 APR 2026 - KJK	
15 APR 2026 - KJK	

**A4.1**  
ELEVATIONS

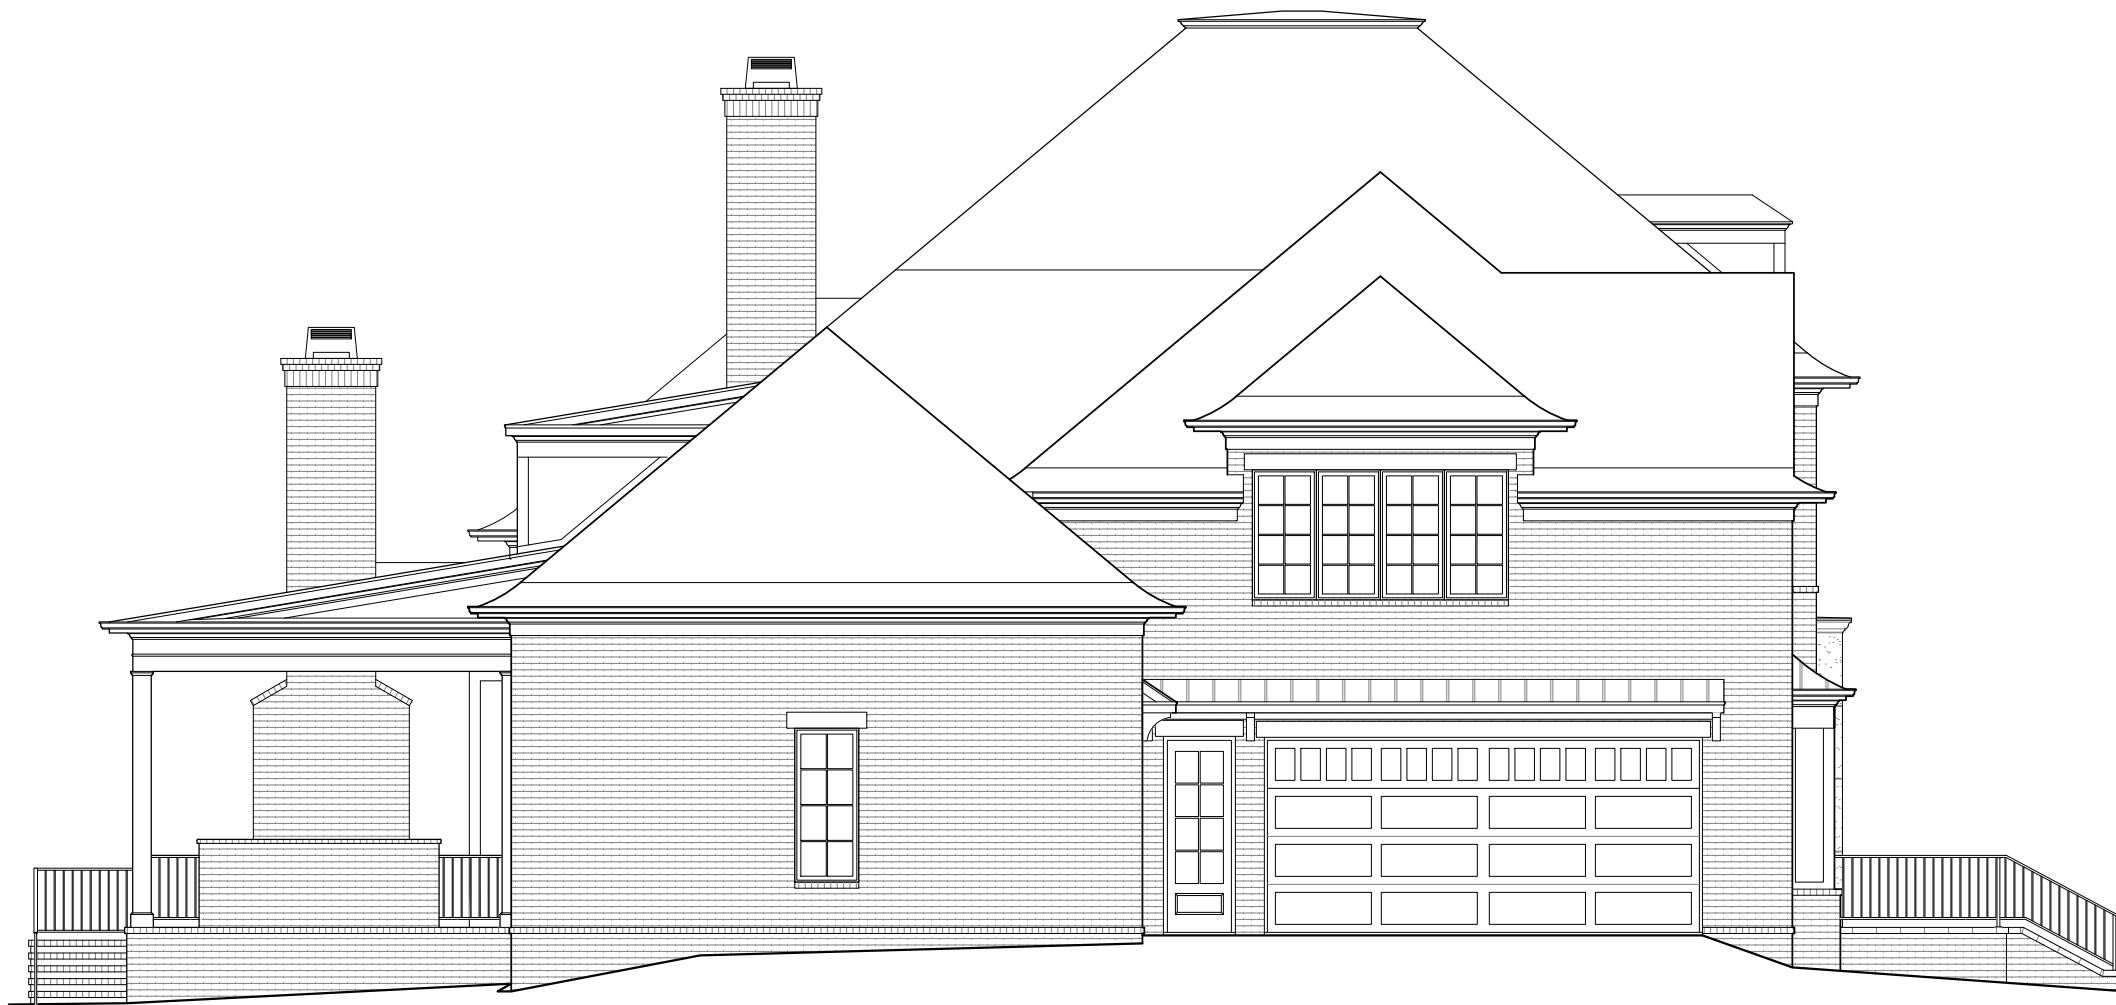

1 LEFT ELEVATION  
1/8" = 1'-0"

**COLLETTA LOT 008**  
3000 COPLEY ROAD  
FRANCESCA  
CT008\_franCT110  
LAST CHECKED: 04.15.2026 KJK

ISSUE DATE:
27 FEB 2026 - KJK
04 MAR 2026 - KJK
16 MAR 2026 - NML
20 MAR 2026 - NML
09 APR 2026 - KJK
15 APR 2026 - KJK

**A5**  
ELEVATIONS



2 REAR ELEVATION  
1/8" = 1'-0"

**COLLETTA LOT 008**  
3000 COPLEY ROAD  
FRANCESCA  
CT008\_franCT110

LAST CHECKED: 04.15.2026 KJK

ISSUE DATE:
27 FEB 2026 - KJK
04 MAR 2026 - KJK
16 MAR 2026 - NML
20 MAR 2026 - NML
09 APR 2026 - KJK
15 APR 2026 - KJK

**A5.1**  
ELEVATIONS