


ISSUE DATE:	
5	01 MAY 2026 - KJK
6	05 MAY 2026 - KJK
7	07 MAY 2026 - KJK
8	20 MAY 2026 - GJS
9	04 JUN 2026 - GJS
10	12 JUN 2026 - GJS

A1
LOWER LEVEL

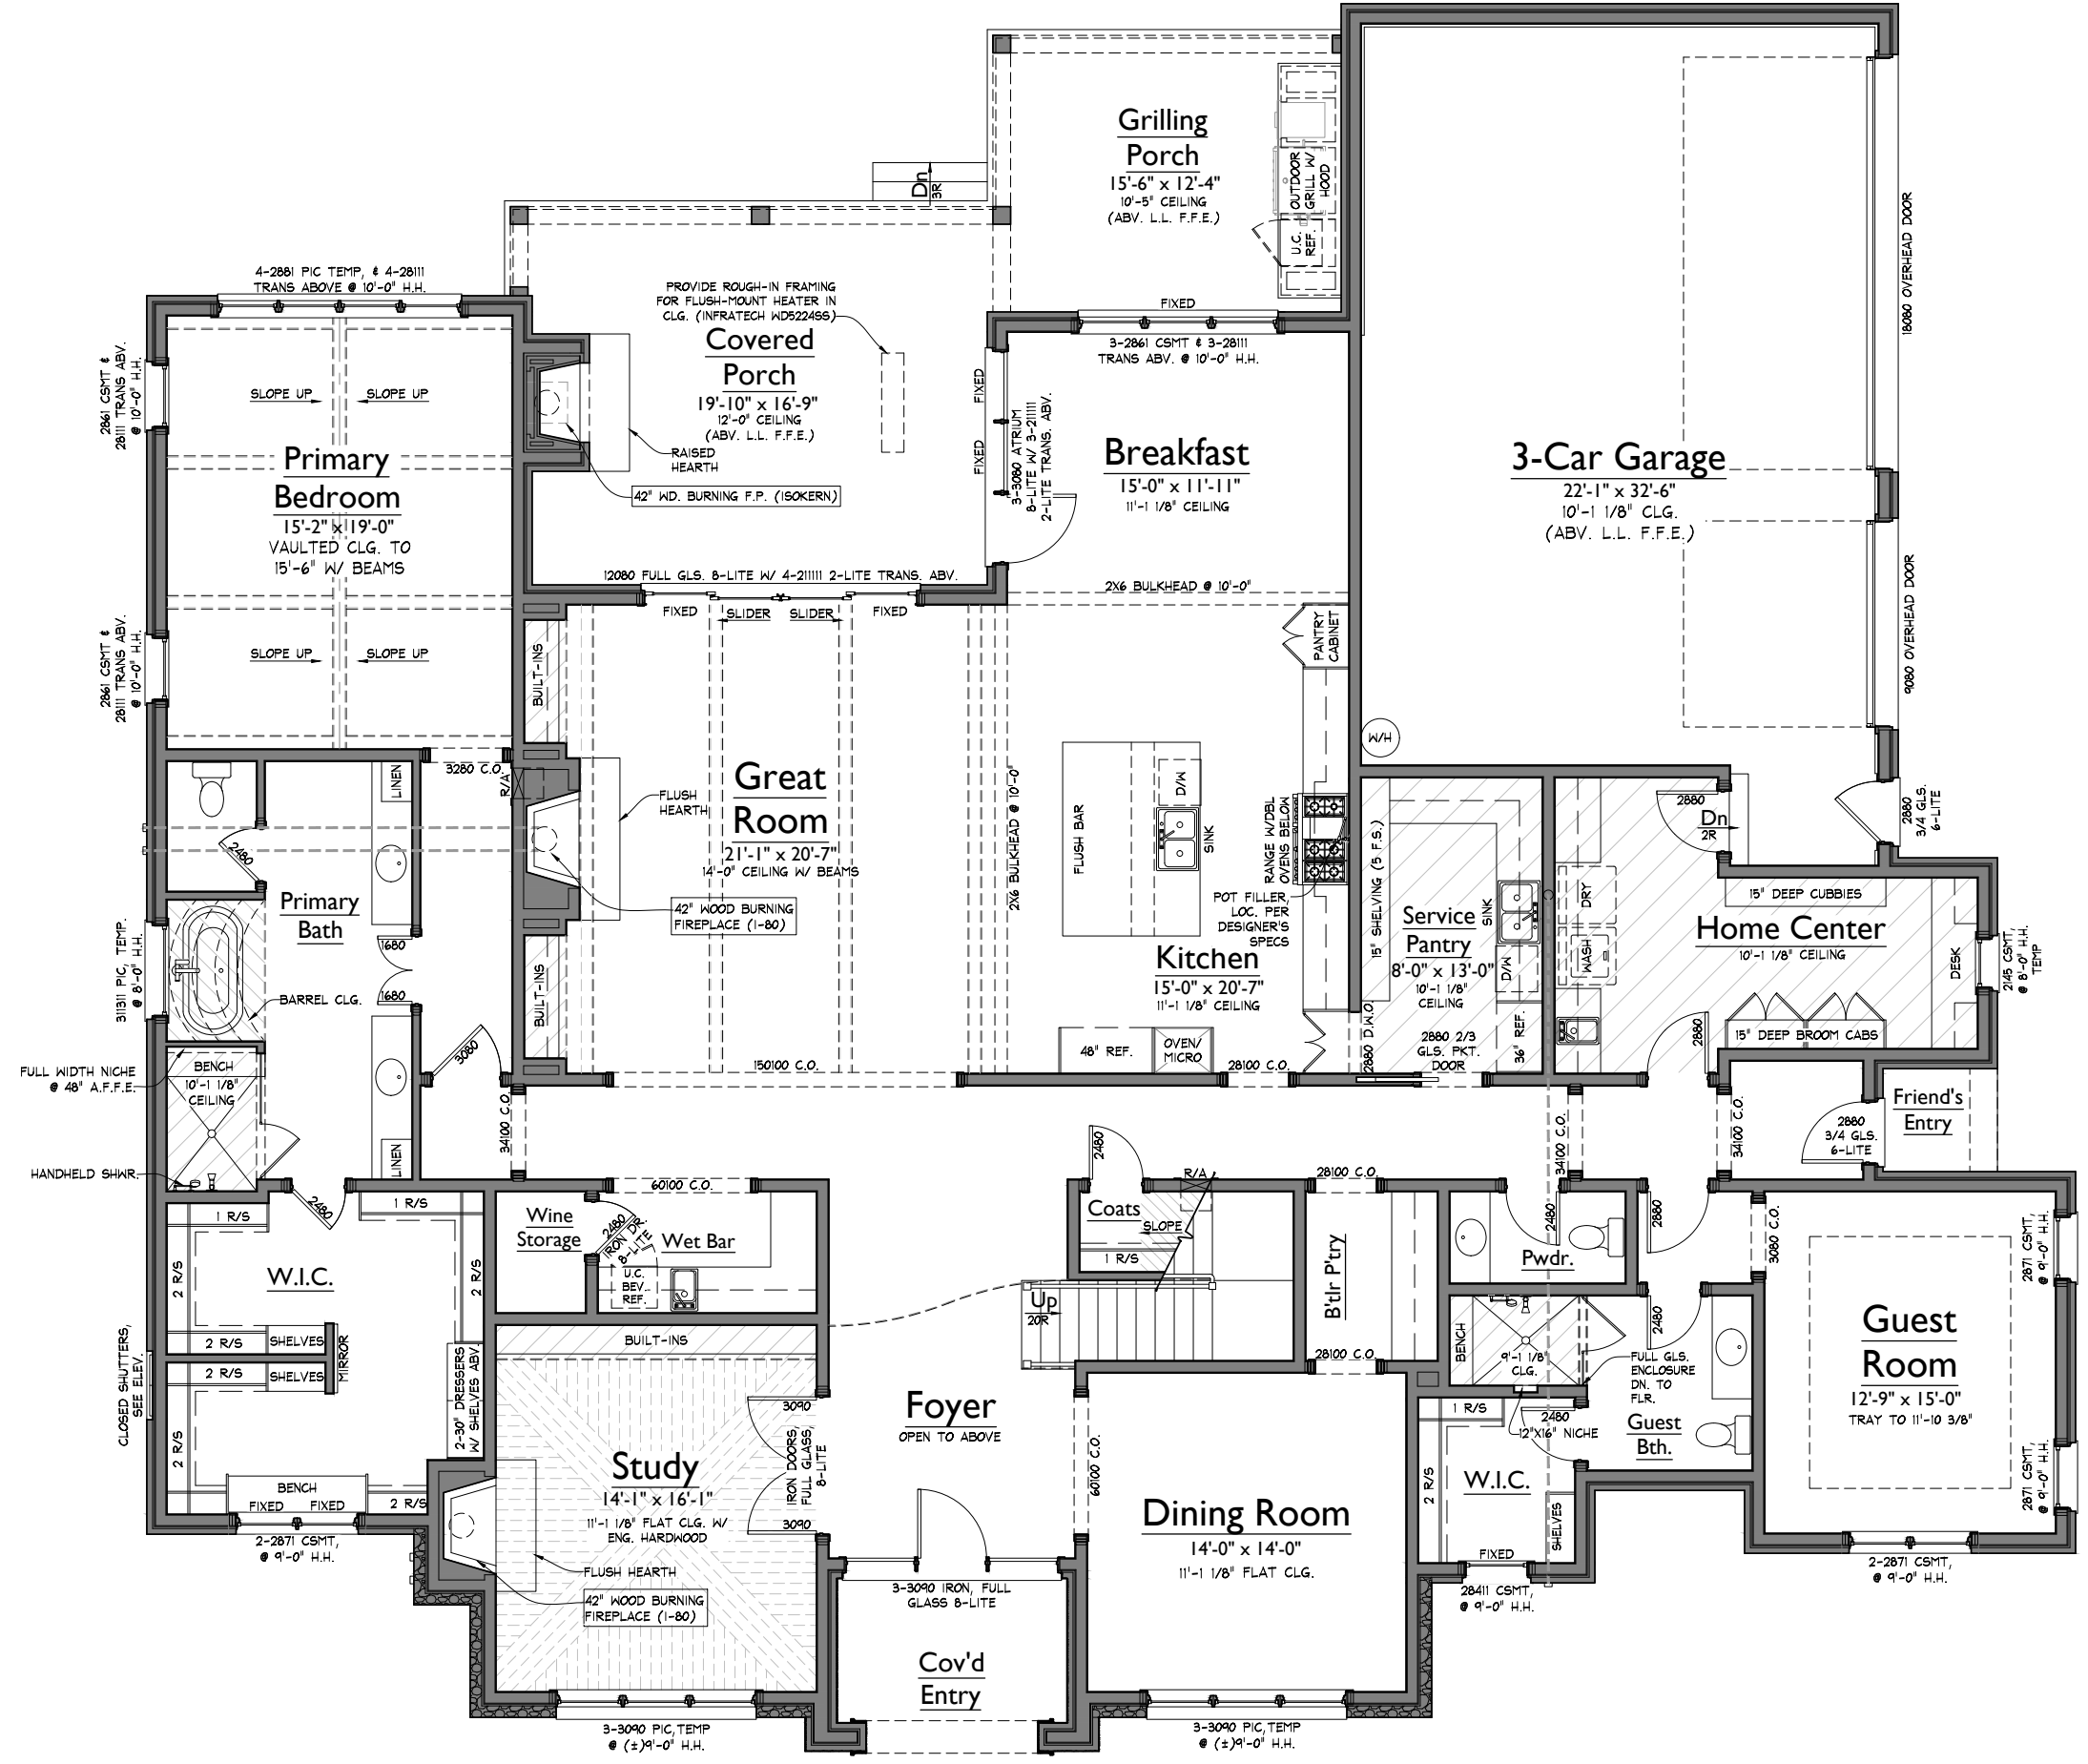

AREAS		
HEATED LIVING	BASEMENT	0
	FIRST FLOOR	3819
	SECOND FLOOR	2591
	TOTAL HEATED LIVING	6410
UNFIN. LIVING	UNFIN. BASEMENT	0
	UNFIN. FIRST FLOOR	0
	UNFIN. SECOND FLOOR	604
	TOTAL UNFIN. LIVING	604
MECH./STORAGE	UNFIN. STORAGE	0
	GARAGE	824
	COVERED ENTRY	75
	COVERED PORCHES	552
	TOTAL OTHER	1451
B LAST CHECKED: 05.07.2026 KJK		


1 LOWER LEVEL FLOOR PLAN
1/8" = 1'-0"

NOTE: ROOMS ON THIS PLAN ARE ANNOTATED WITH SIZES FOR DEPICTIVE PURPOSES ONLY AND MAY VARY DUE TO A NUMBER OF CONDITIONS. ROOM SIZES ARE MEASURED TO FRAMING WHERE WALLS ARE PRESENT. WHERE NO WALLS ARE PRESENT BETWEEN SPACES, ROOMS AS SIZED MAY OVERLAP SLIGHTLY OR NOT TOUCH.

ISSUE DATE:	
5	01 MAY 2026 - KJK
6	05 MAY 2026 - KJK
7	07 MAY 2026 - KJK
8	20 MAY 2026 - GJS
9	04 JUN 2026 - GJS
10	12 JUN 2026 - GJS

A2

UPPER LEVEL FLOOR PLAN

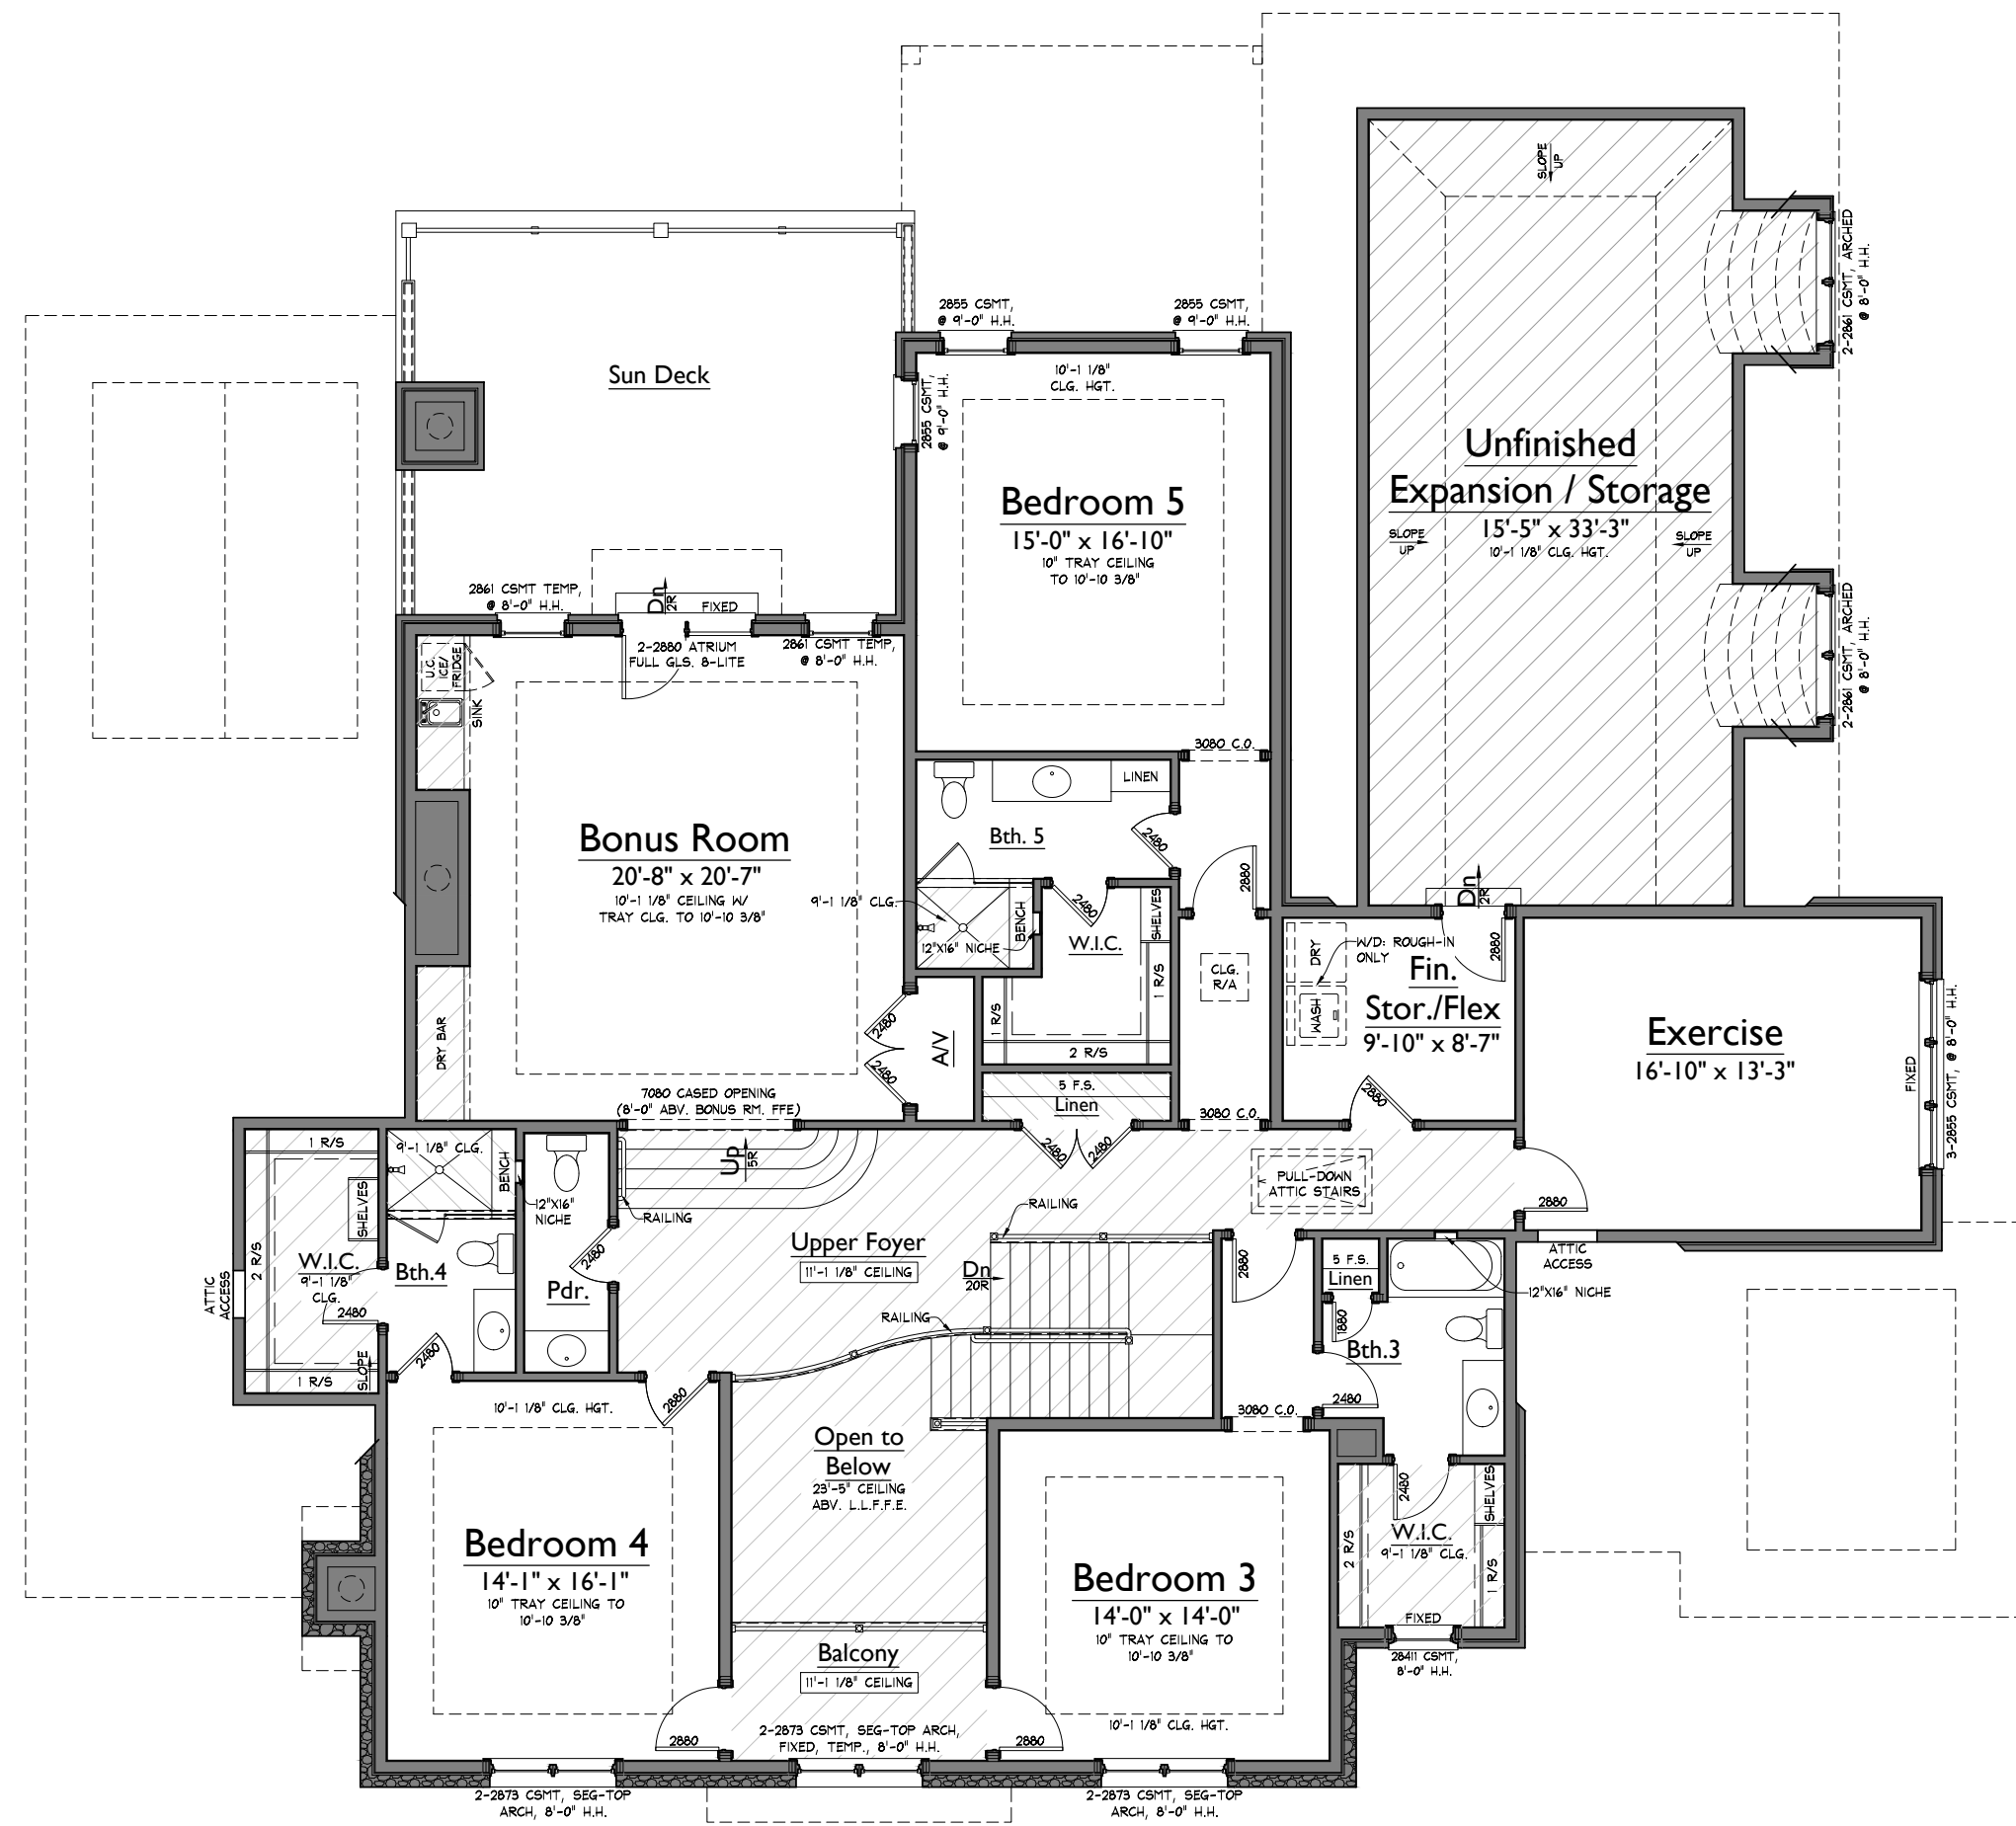

1 UPPER LEVEL FLOOR PLAN
1/8" = 1'-0"

NOTE: ROOMS ON THIS PLAN ARE ANNOTATED WITH SIZES FOR DEPICTIVE PURPOSES ONLY AND MAY VARY DUE TO A NUMBER OF CONDITIONS. ROOM SIZES ARE MEASURED TO FRAMING WHERE WALLS ARE PRESENT. WHERE NO WALLS ARE PRESENT BETWEEN SPACES, ROOMS AS SIZED MAY OVERLAP SLIGHTLY OR NOT TOUCH.



1 FRONT ELEVATION
1/8" = 1'-0"

ROSEBROOKE LOT 076
9815 EASTON DRIVE
WENTWORTH - RB120

LAST CHECKED: 06.12.2026 GJS

RB076_WentRB130

ISSUE DATE:	
5	01 MAY 2026 - KJK
6	05 MAY 2026 - KJK
7	07 MAY 2026 - KJK
8	20 MAY 2026 - GJS
9	04 JUN 2026 - GJS
10	12 JUN 2026 - GJS

A4
ELEVATIONS



1 RIGHT ELEVATION
1/8" = 1'-0"

ROSEBROOKE LOT 076
9815 EASTON DRIVE
WENTWORTH - RB120


RB076_WentRB130

LAST CHECKED: 06.12.2026 GJS

ISSUE DATE:	
5	01 MAY 2026 - KJK
6	05 MAY 2026 - KJK
7	07 MAY 2026 - KJK
8	20 MAY 2026 - GJS
9	04 JUN 2026 - GJS
10	12 JUN 2026 - GJS

A4.1

ELEVATIONS

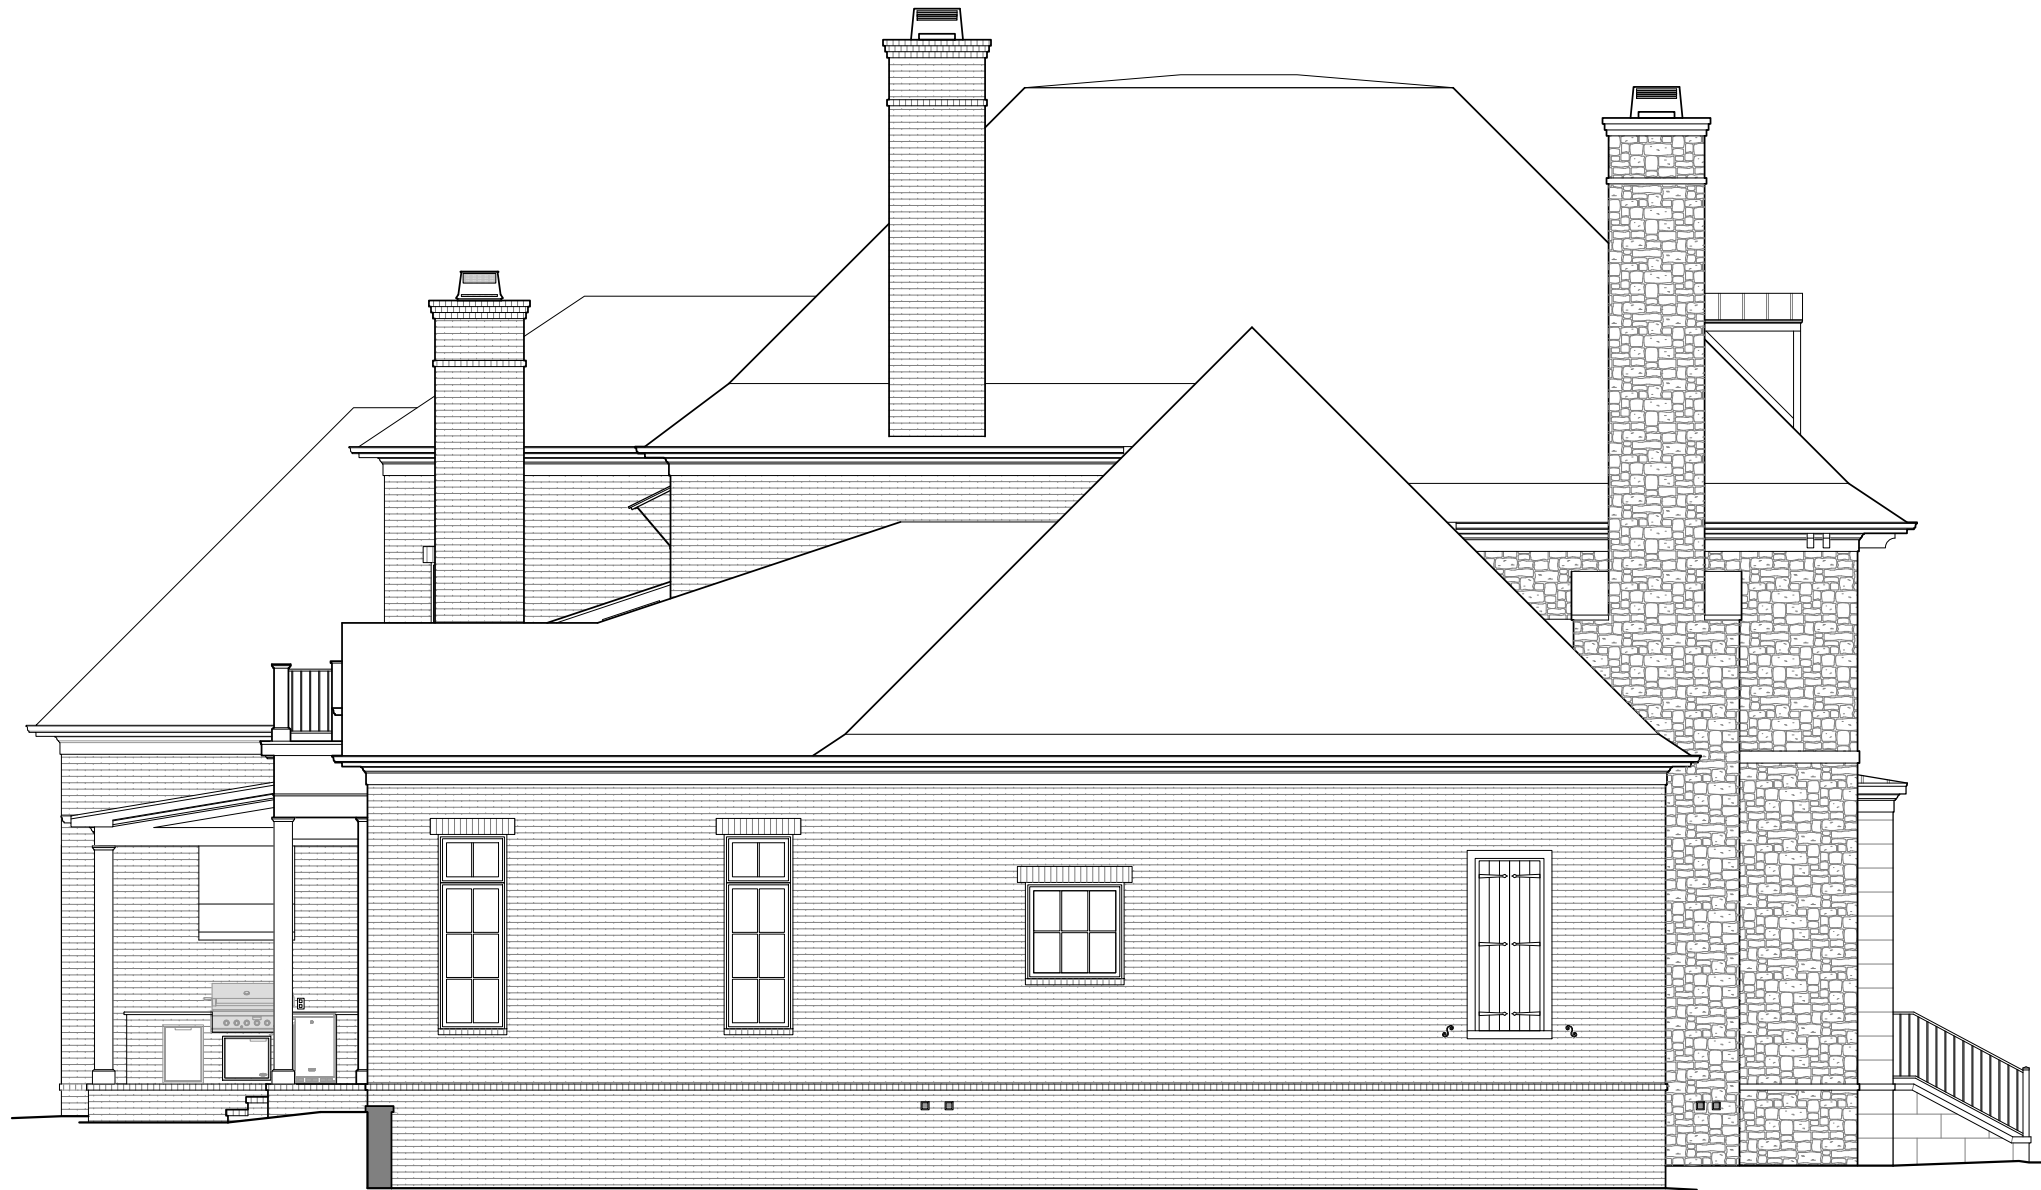

1 LEFT ELEVATION
1/8" = 1'-0"

ROSEBROOKE LOT 076
9815 EASTON DRIVE
WENTWORTH - RB120

RB076_WentRB130

LAST CHECKED: 06.12.2026 GJS

ISSUE DATE:	
5	01 MAY 2026 - KJK
6	05 MAY 2026 - KJK
7	07 MAY 2026 - KJK
8	20 MAY 2026 - GJS
9	04 JUN 2026 - GJS
10	12 JUN 2026 - GJS

A5

ELEVATIONS



1 REAR ELEVATION
1/8" = 1'-0"

ROSEBROOKE LOT 076
9815 EASTON DRIVE
WENTWORTH - RB120

LAST CHECKED: 06.12.2026 GJS

RB076_WentRB130

ISSUE DATE:	
5	01 MAY 2026 - KJK
6	05 MAY 2026 - KJK
7	07 MAY 2026 - KJK
8	20 MAY 2026 - GJS
9	04 JUN 2026 - GJS
10	12 JUN 2026 - GJS

A5.1
ELEVATIONS